
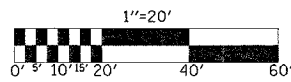


# TRAFFIC SIGNAL MODERNIZATION


I-74 EASTBOUND RAMP  
&  
LINCOLN AVE.

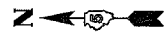

SIGNAL LAYOUT

F.A.I. RTE.	SECTION	COUNTY	TOTAL SHEETS	SHEET NO.
74		CHAMPAIGN	115	64

CONTRACT NO. 70141  
• 1015-1-RS-1,14-(RRS & GRS-3)

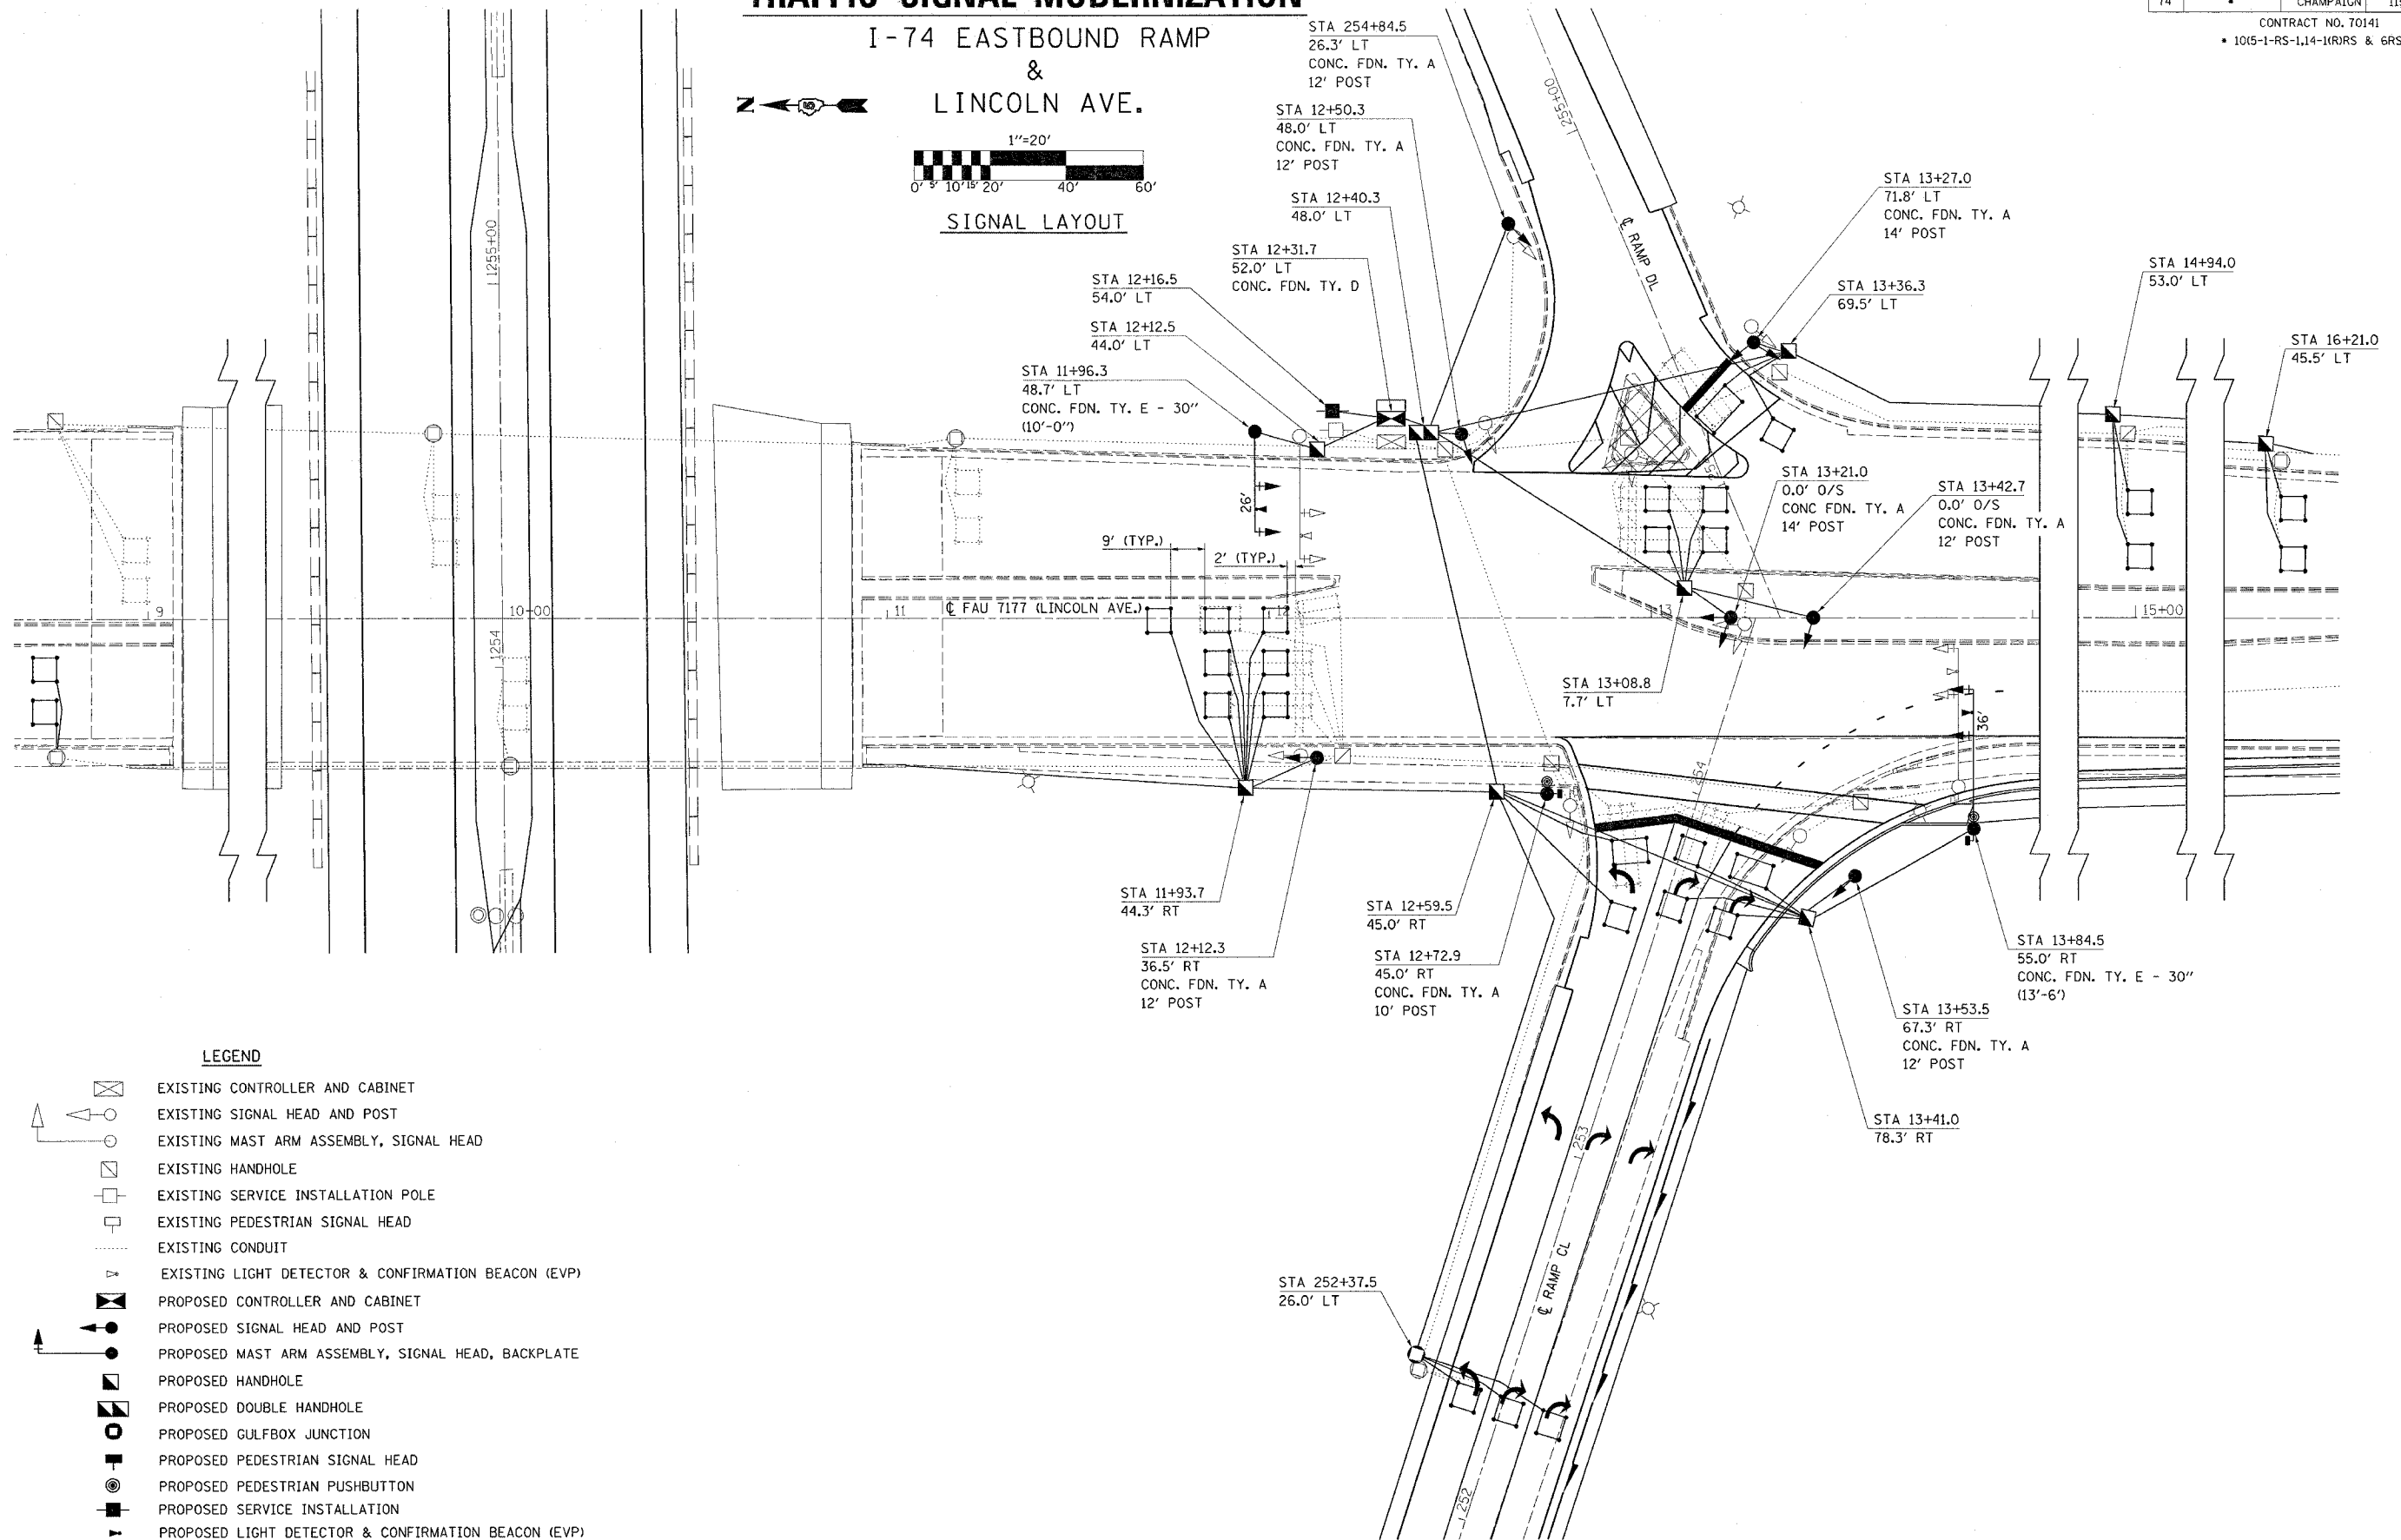

**LEGEND**

- EXISTING CONTROLLER AND CABINET
- EXISTING SIGNAL HEAD AND POST
- EXISTING MAST ARM ASSEMBLY, SIGNAL HEAD
- EXISTING HANDHOLE
- EXISTING SERVICE INSTALLATION POLE
- EXISTING PEDESTRIAN SIGNAL HEAD
- EXISTING CONDUIT
- EXISTING LIGHT DETECTOR & CONFIRMATION BEACON (EVP)
- PROPOSED CONTROLLER AND CABINET
- PROPOSED SIGNAL HEAD AND POST
- PROPOSED MAST ARM ASSEMBLY, SIGNAL HEAD, BACKPLATE
- PROPOSED HANDHOLE
- PROPOSED DOUBLE HANDHOLE
- PROPOSED GULFBOX JUNCTION
- PROPOSED PEDESTRIAN SIGNAL HEAD
- PROPOSED PEDESTRIAN PUSHBUTTON
- PROPOSED SERVICE INSTALLATION
- PROPOSED LIGHT DETECTOR & CONFIRMATION BEACON (EVP)