


TURN LANE CLOSURE DETAIL

S.B. NEIL TO E.B. I-74

F.A.I. RTE.	SECTION	COUNTY	TOTAL SHEETS	SHEET NO.
74	*	CHAMPAIGN	115	70
STA.		TO STA.		
FED. ROAD DIST. NO.		ILLINOIS FED. AID PROJECT		
* 1015-1-RS-1,14-1(R)RS & 6RS-3)				

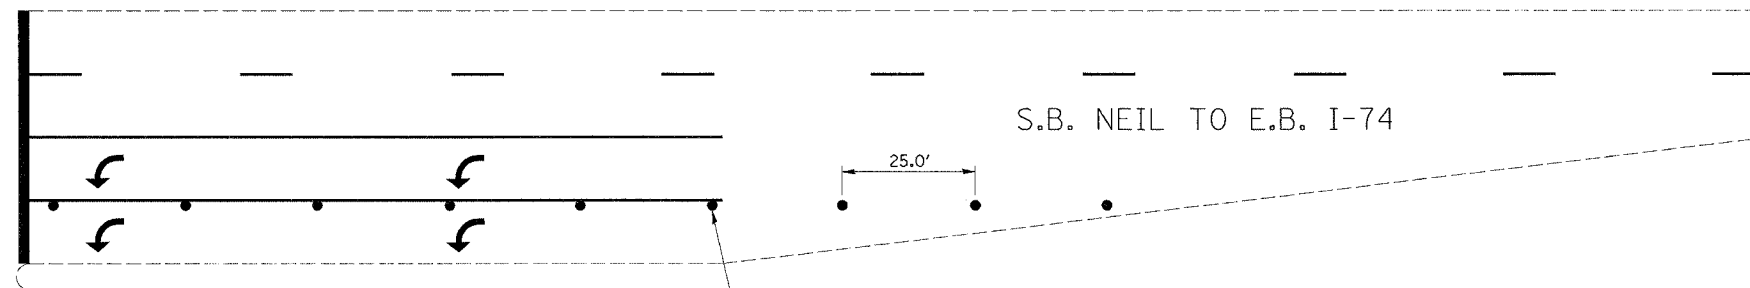

DRUMS WILL BE USED TO CLOSE THE INSIDE TURN LANE AT THE NEIL STREET ON RAMP INTERSECTION. THEY WILL BE PLACED AT 25 FT CENTERS AS ILLUSTRATED IN THIS DETAIL. TO BE PAID AS TRAFFIC CONTROL AND PROTECTION, SPECIAL.

ILLINOIS DEPARTMENT OF TRANSPORTATION
 TURN LANE CLOSURE DETAIL
 F.A.I. ROUTE 74
 SECTION 1015-1-RS-1,14-1(R)RS & 6RS-3)
 CHAMPAIGN COUNTY

SCALE: NO SCALE DRAWN BY: KB
 DATE: 01/26/05 CHECKED BY: