

| F.A.I. RTE. | SECTION | COUNTY | TOTAL SHEETS | SHEET NO. |
|---|---------|-----------|--------------|-----------|
| 74 | * | CHAMPAIGN | 115 | 71 |
| STA. | TO STA. | | | |
| FED. ROAD DIST. NO. ILLINOIS FED. AID PROJECT | | | | |

* 105-1-RS-1,14-1(R)RS & 6RS-3)



BRIDGE PLAN

S.N. 010-0021

42001165 BRIDGE APPROACH PAVEMENT


| STATION / OFFSET | TO | STATION / OFFSET | SQ YD |
|----------------------|----|------------------------|--------------|
| WB LANE | | | |
| 1215+17.77 LT 30.37' | | 1215+47.77 LT 30.37' | 191.8 |
| EB LANE | | | |
| 1214+97.42 RT 30.44' | | 1215+27.43 / RT 30.44' | 192.5 |
| TOTAL = | | | 384.3 |

42001430 BRIDGE APPROACH PAVEMENT CONNECTOR (FLEXIBLE)


| STATION / OFFSET | TO | STATION / OFFSET | SQ YD |
|----------------------|----|------------------------|--------------|
| WB LANE | | | |
| 1214+97.89 LT 30.37' | | 1215+17.77 LT 30.37' | 127.1 |
| EB LANE | | | |
| 1214+77.56 RT 30.44' | | 1214+97.42 / RT 30.44' | 127.5 |
| TOTAL = | | | 254.6 |

66410400 CHAIN LINK FENCE TO BE REMOVED AND RE-ERECTED

| | FOOT |
|------------------------------------|-------------|
| NORTH SIDE & WEST END OF STRUCTURE | 19.2 |
| SOUTH SIDE & WEST END OF STRUCTURE | 19.2 |
| TOTAL = | 38.4 |

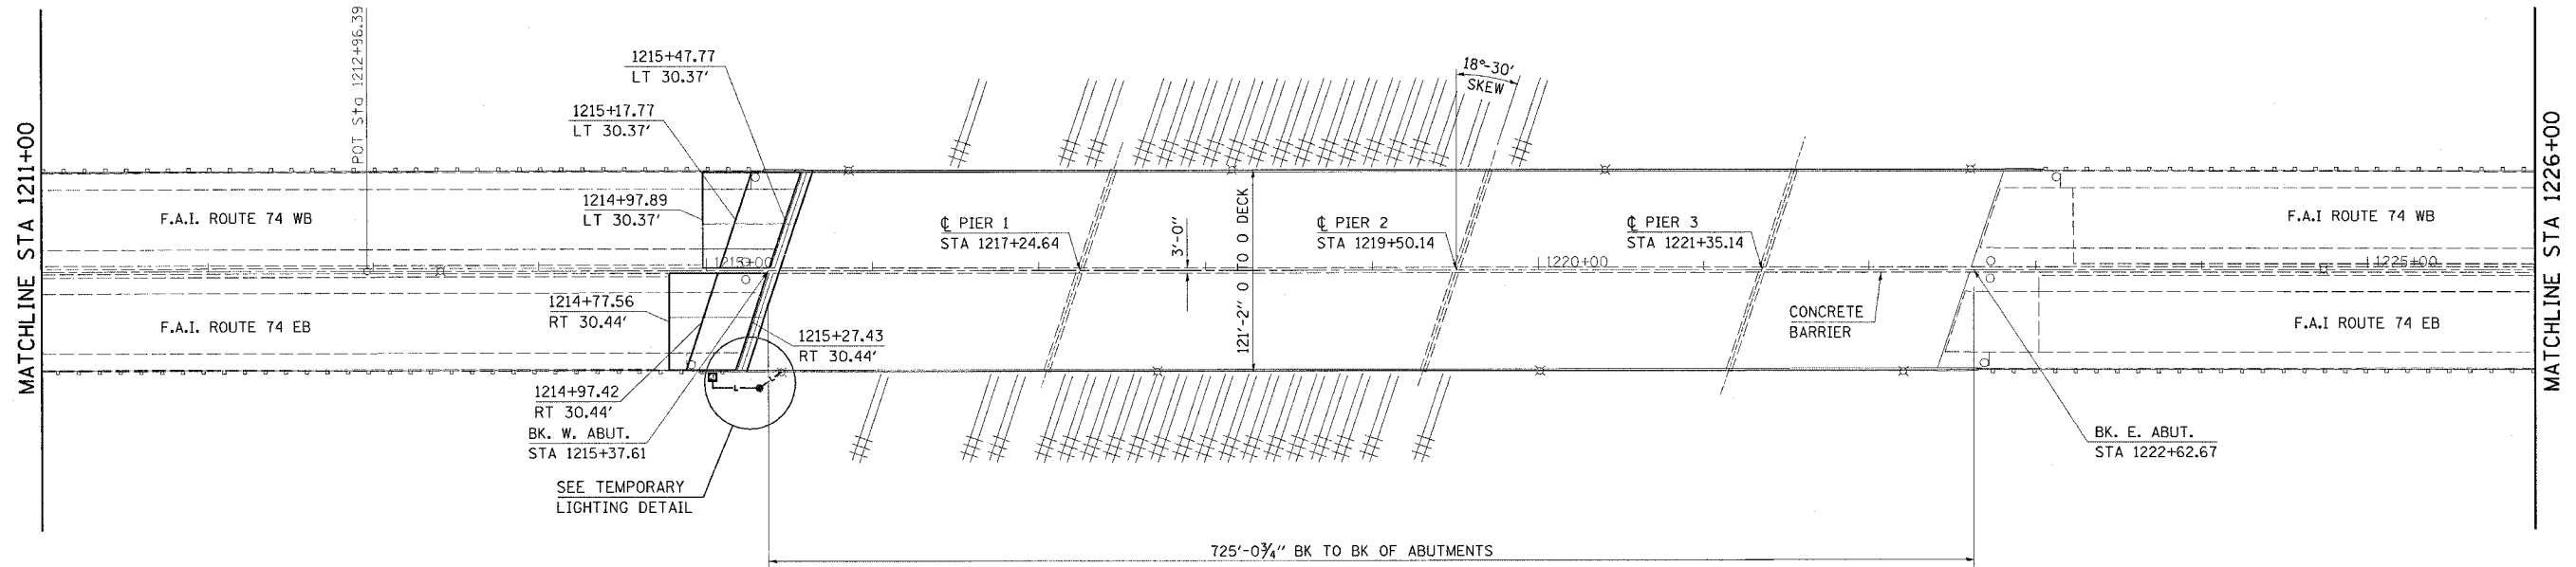

S.N. 010-0021

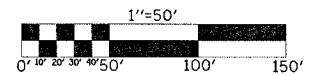

ILLINOIS DEPARTMENT OF TRANSPORTATION
PLAN VIEW
 F.A.I. ROUTE 74
 SECTION 10(5-1-RS-1,14-1(R)RS & 6RS-3)
 CHAMPAIGN COUNTY

SCALE: 1" = 50'
 DATE: 12/20/04

DRAWN BY: JRP
 CHECKED BY: