

F.A.I. RTE.	SECTION	COUNTY	TOTAL SHEETS	SHEET NO.
74	*	CHAMPAIGN	115	83
STA. 1196+00		TO STA. 1121+00		
FED. ROAD DIST. NO.		ILLINOIS FED. AID PROJECT		
* 10(5-1-RS-1,14-1(R)RS & 6RS-3)				




TRAFFIC CONTROL STAGE I

STRUCTURE NUMBER 010-0021

70301000 WORK ZONE PAVEMENT MARKING REMOVAL

STATION / OFFSET	TO	STATION / OFFSET	STRIPE	FEET	SQ FT
EB LANE					
1196+00.00 / RT 56.81'		1199+39.02 / RT 37.00'	SOLID WHITE	339.6	113.2
1199+39.02 / RT 13.00'		1211+00.00 / RT 2.00'	SOLID YELLOW	1161.0	387.0
1199+39.02 / RT 25.00'		1211+00.00 / RT 13.50'	SOLID WHITE	1161.0	387.0
1199+39.02 / RT 37.00'		1211+00.00 / RT 25.00'	SOLID WHITE	1161.0	387.0
WB LANE					
1204+39.06 LT 13.00'		1211+00.00 / LT 5.69'	SOLID YELLOW	661.0	220.3
1204+39.06 LT 25.00'		1211+00.00 / LT 17.36'	SOLID WHITE	661.0	220.3
1204+39.06 LT 37.00'		1211+00.00 / LT 29.03'	SOLID WHITE	661.0	220.3
				TOTAL =	1935.1

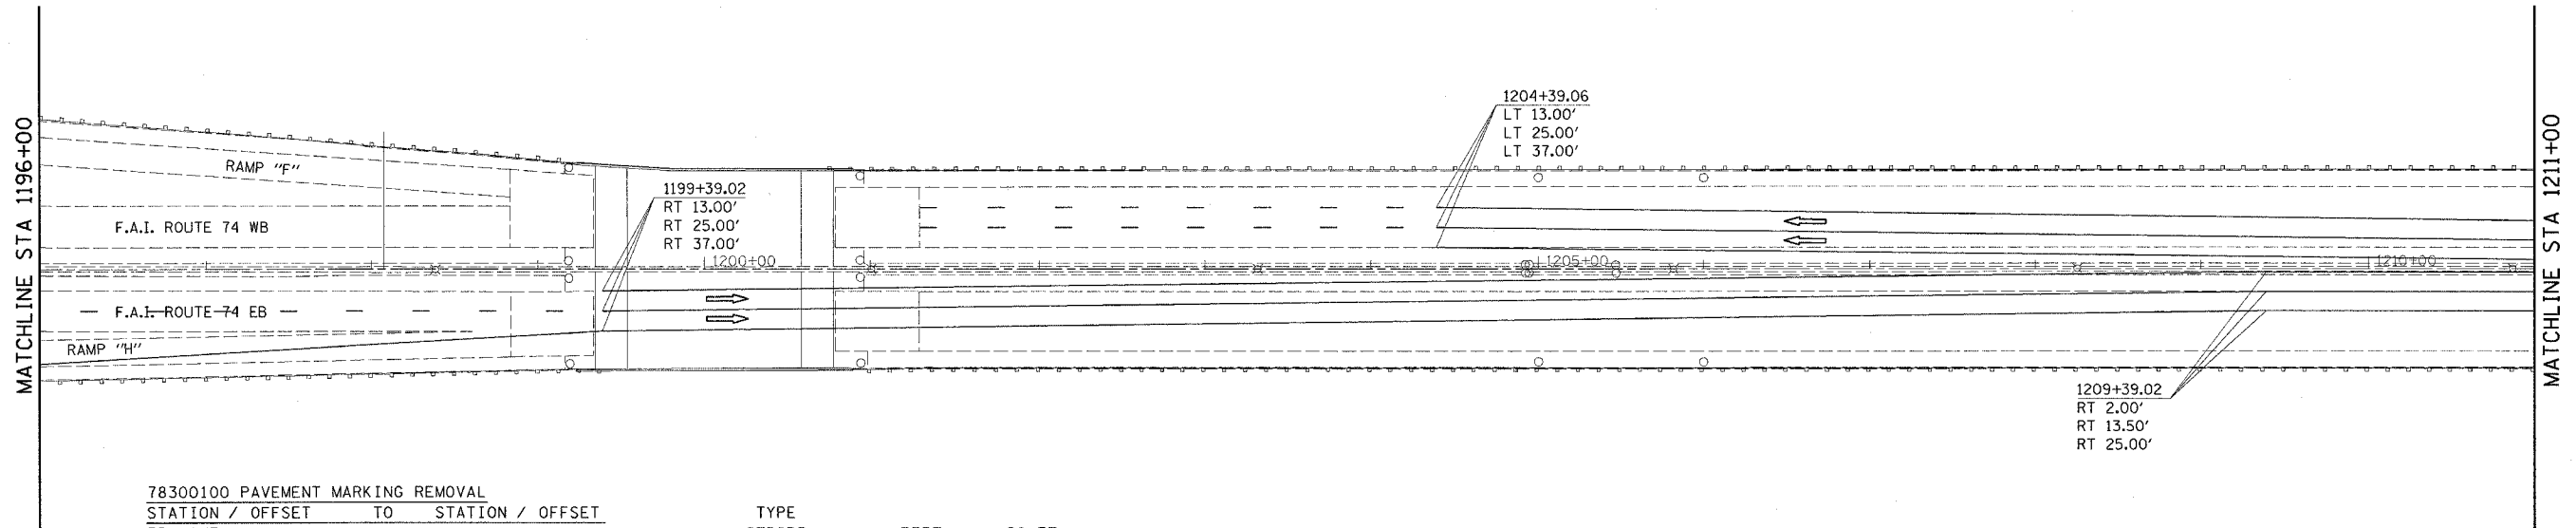

78300100 PAVEMENT MARKING REMOVAL

STATION / OFFSET	TO	STATION / OFFSET	TYPE STRIPE	FEET	SQ FT
EB LANE					
1196+00.00 / RT 42.24'		1198+60.45 / RT 37.25'	6" SOLID	259.5	129.8
1196+00.00 / RT 36.95'		1198+60.45 / RT 37.25'	6" SOLID	260.4	130.2
1198+60.45 / RT 37.25'		1199+39.02 / RT 37.00'	4" SKIP DASH	20.0	6.7
1199+39.02 / RT 13.00'		1211+00.00 / RT 13.00'	4" SOLID	1161.0	387.0
1199+39.02 / RT 25.00'		1211+00.00 / RT 25.00'	4" SKIP DASH	300.0	100.0
1199+39.02 / RT 37.00'		1211+00.00 / RT 37.00'	4" SKIP DASH	300.0	100.0
WB LANE					
1204+39.06 / LT 13.00'		1211+00.00 / LT 13.00'	4" SOLID	661.0	220.3
1204+39.06 / LT 25.00'		1211+00.00 / LT 25.00'	4" SKIP DASH	170.0	56.7
1204+39.06 / LT 37.00'		1211+00.00 / LT 37.00'	4" SKIP DASH	170.0	56.7
				TOTAL =	1187.4

70300625 TEMPORARY PAINT PAVEMENT MARKING LINE 4"

STATION / OFFSET	TO	STATION / OFFSET	STRIPE	FEET	
EB LANE					
1196+00.00 / RT 56.81'		1199+39.02 / RT 37.00'	SOLID WHITE	339.6	
1199+39.02 / RT 13.00'		1211+00.00 / RT 2.00'	SOLID YELLOW	1161.0	
1199+39.02 / RT 25.00'		1211+00.00 / RT 13.50'	SOLID WHITE	1161.0	
1199+39.02 / RT 37.00'		1211+00.00 / RT 25.00'	SOLID WHITE	1161.0	
WB LANE					
1204+39.06 LT 13.00'		1211+00.00 / LT 5.69'	SOLID YELLOW	661.0	
1204+39.06 LT 25.00'		1211+00.00 / LT 17.36'	SOLID WHITE	661.0	
1204+39.06 LT 37.00'		1211+00.00 / LT 29.03'	SOLID WHITE	661.0	
				TOTAL =	5805.6


NOTES:

TRAFFIC DETAILS NOT SHOWN ARE TO CONFORM WITH STANDARD 701400, 701402, 701406 AND 701411.

MESSAGE BOARD MAY BE ADJUSTED TO MEET FIELD CONDITIONS.

RESIDENT ENGINEER AND TRAFFIC CONTROL SUPERVISOR WILL PROVIDE APPROPRIATE MESSAGE FOR THE CHANGEABLE MESSAGE SIGN.

RAISED REFLECTIVE PAVEMENT MARKERS AFFECTED BY THE PROPOSED TRAFFIC CONTROL PLAN WILL BE COVERED IN A SUITABLE MANNER AND APPROVED BY THE RESIDENT ENGINEER. THIS COST WILL BE INCIDENTAL TO THE APPROPRIATE TRAFFIC CONTROL PAY ITEM.

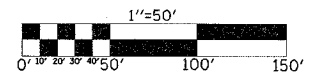

ILLINOIS DEPARTMENT OF TRANSPORTATION
TRAFFIC CONTROL - STAGE I
F.A.I. ROUTE 74
SECTION 10(5-1-RS-1,14-1(R)RS & 6RS-3)
CHAMPAIGN COUNTY

SCALE: 1" = 50'
DATE: 01/26/05

DRAWN BY: KB/JP
CHECKED BY: