

F.A.I. RTE.	SECTION	COUNTY	TOTAL SHEETS	SHEET NO.
74	*	CHAMPAIGN	115	87
STA. 1185+00		TO STA. 1196+00		
FED. ROAD DIST. NO.		ILLINOIS	FED. AID PROJECT	

\* 10(5-1-RS-1,14-1(R)RS & 6RS-3)



# TRAFFIC CONTROL STAGE II

## STRUCTURE NUMBER 010-0021

**70300625 TEMPORARY PAVEMENT MARKING LINE 4"**


STATION / OFFSET	TO	STATION / OFFSET	STRIPE	FEET
<b>EB LANE</b>				
1184+39.03 / RT 15.50'		1196+00.00 / RT 25.00'	SOLID YELLOW	1161.0
1184+39.03 / RT 27.50'		1196+00.00 / RT 37.00'	SOLID WHITE	1161.0
1184+39.03 / RT 39.50'		1194+09.67 / RT 48.73'	SOLID WHITE	970.7
1194+71.60 / RT 60.64'		1196+00.00 / RT 57.44'	SOLID WHITE	128.4
1192+31.55 / RT 94.37'		1194+09.67 / RT 48.73'	SOLID YELLOW	185.6
				TOTAL = 3606.7

**70301000 WORK ZONE PAVEMENT MARKING REMOVAL**

STATION / OFFSET	TO	STATION / OFFSET	STRIPE	FEET	SQ FT
<b>EB LANE</b>					
1184+39.03 / RT 15.50'		1196+00.00 / RT 25.00'	SOLID YELLOW	1161.0	387.0
1184+39.03 / RT 27.50'		1196+00.00 / RT 37.00'	SOLID WHITE	1161.0	387.0
1184+39.03 / RT 39.50'		1194+09.67 / RT 48.73'	SOLID WHITE	970.7	323.6
1194+71.60 / RT 60.64'		1196+00.00 / RT 57.44'	SOLID WHITE	128.4	42.8
1192+31.55 / RT 94.37'		1194+09.67 / RT 48.73'	SOLID YELLOW	185.6	61.9
				TOTAL = 1202.3	

**78300100 PAVEMENT MARKING REMOVAL**

STATION / OFFSET	TO	STATION / OFFSET	TYPE STRIPE	FEET	SQ FT
<b>EB LANE</b>					
1184+39.03 / RT 15.50'		1196+00.00 / RT 13.00'	4" SOLID	1161.0	387.0
1184+39.03 / RT 27.50'		1196+00.00 / RT 25.00'	4" SKIP DASH	300.0	100.0
1184+39.03 / RT 39.50'		1193+72.87 / RT 37.61'	4" SOLID	933.9	311.3
1193+72.87 / RT 37.61'		1195+64.16 / RT 36.90'	6" SOLID	191.3	95.7
1192+31.55 / RT 94.37'		1193+72.87 / RT 51.16'	4" SOLID	148.7	49.6
1195+64.15 / RT 58.90'		1196+00.00 / RT 58.23'	4" SOLID	35.9	12.0
				TOTAL = 955.6	

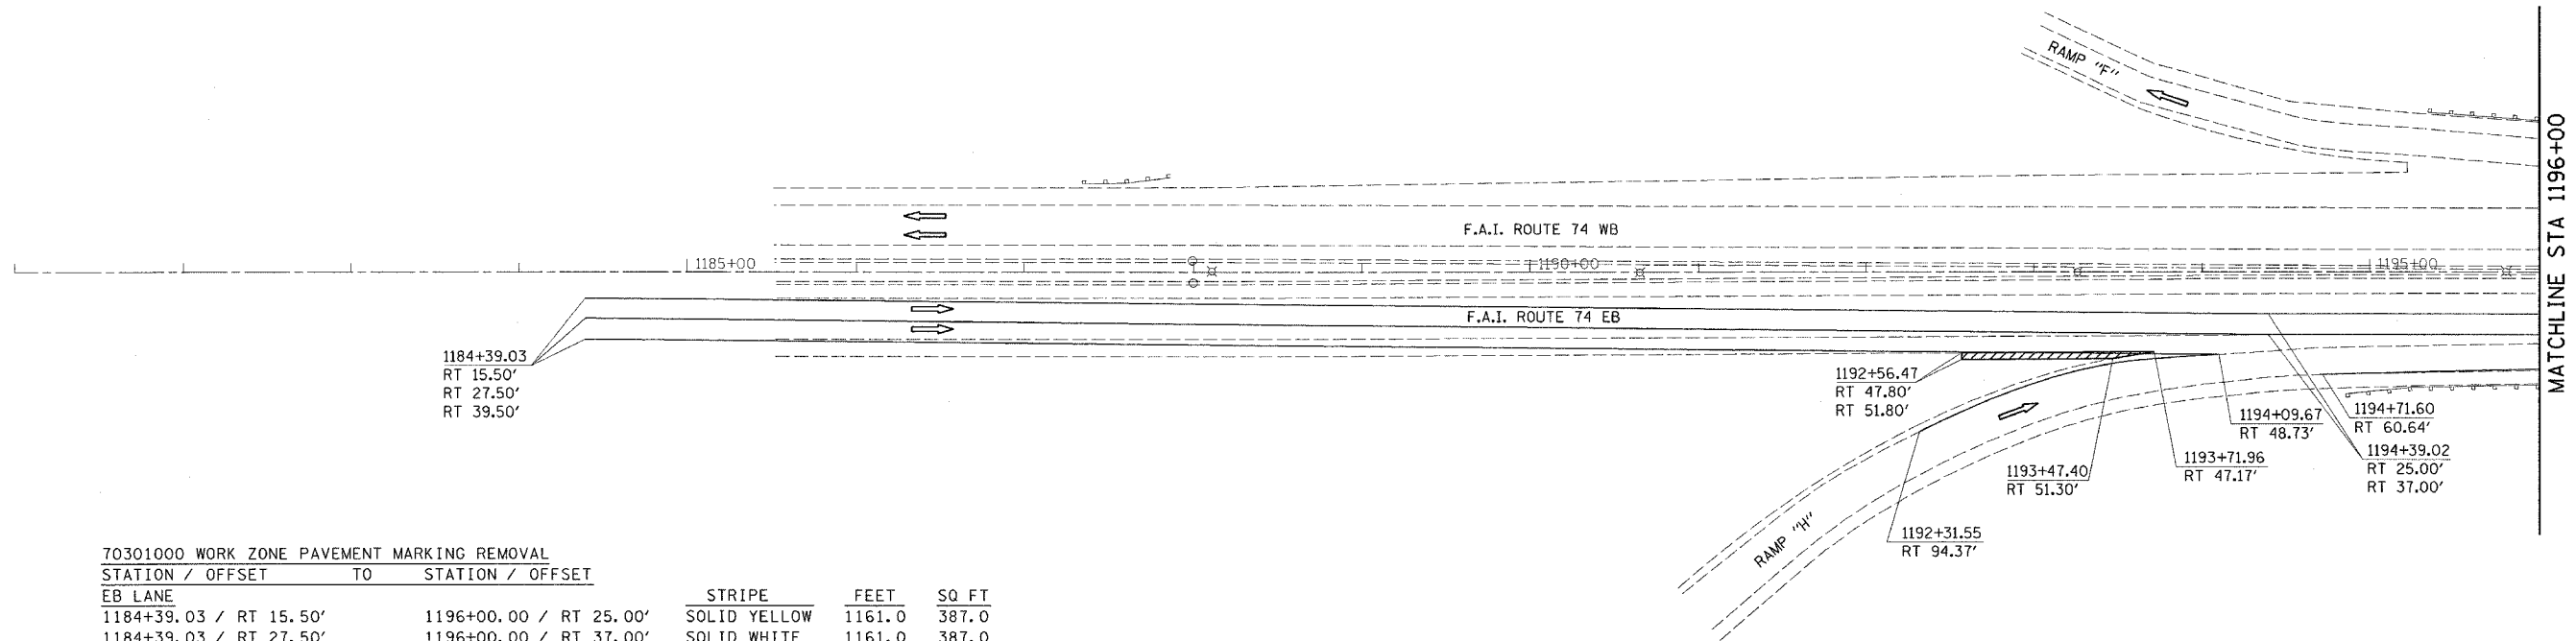


**NOTES:**

TRAFFIC DETAILS NOT SHOWN ARE TO CONFORM WITH STANDARD 701400, 701402, 701406 AND 701411.

MESSAGE BOARD MAY BE ADJUSTED TO MEET FIELD CONDITIONS.

RESIDENT ENGINEER AND TRAFFIC CONTROL SUPERVISOR WILL PROVIDE APPROPRIATE MESSAGE FOR THE CHANGEABLE MESSAGE SIGN.

RAISED REFLECTIVE PAVEMENT MARKERS AFFECTED BY THE PROPOSED TRAFFIC CONTROL PLAN WILL BE COVERED IN A SUITABLE MANNER AND APPROVED BY THE RESIDENT ENGINEER. THIS COST WILL BE INCIDENTAL TO THE APPROPRIATE TRAFFIC CONTROL PAY ITEM.

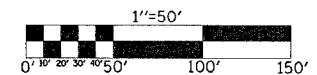

ILLINOIS DEPARTMENT OF TRANSPORTATION

**TRAFFIC CONTROL - STAGE II**

F.A.I. ROUTE 74  
SECTION 10(5-1-RS-1,14-1(R)RS & 6RS-3)  
CHAMPAIGN COUNTY

SCALE: 1" = 50'      DRAWN BY: KB/JP  
DATE: 01/26/05      CHECKED BY: