


F.A.I. RTE.	SECTION	COUNTY	TOTAL SHEET NO.
74	*	CHAMPAIGN	115 101
STA. 251+00.00 TO STA. 251+50.00			
FED. ROAD DIST. NO.		ILLINOIS	FED. AID PROJECT
*105-1-RS-1.14 (RRS&GRS-3)			


LINCOLN AVE. EASTBOUND OFF-RAMP

RAMP "C"

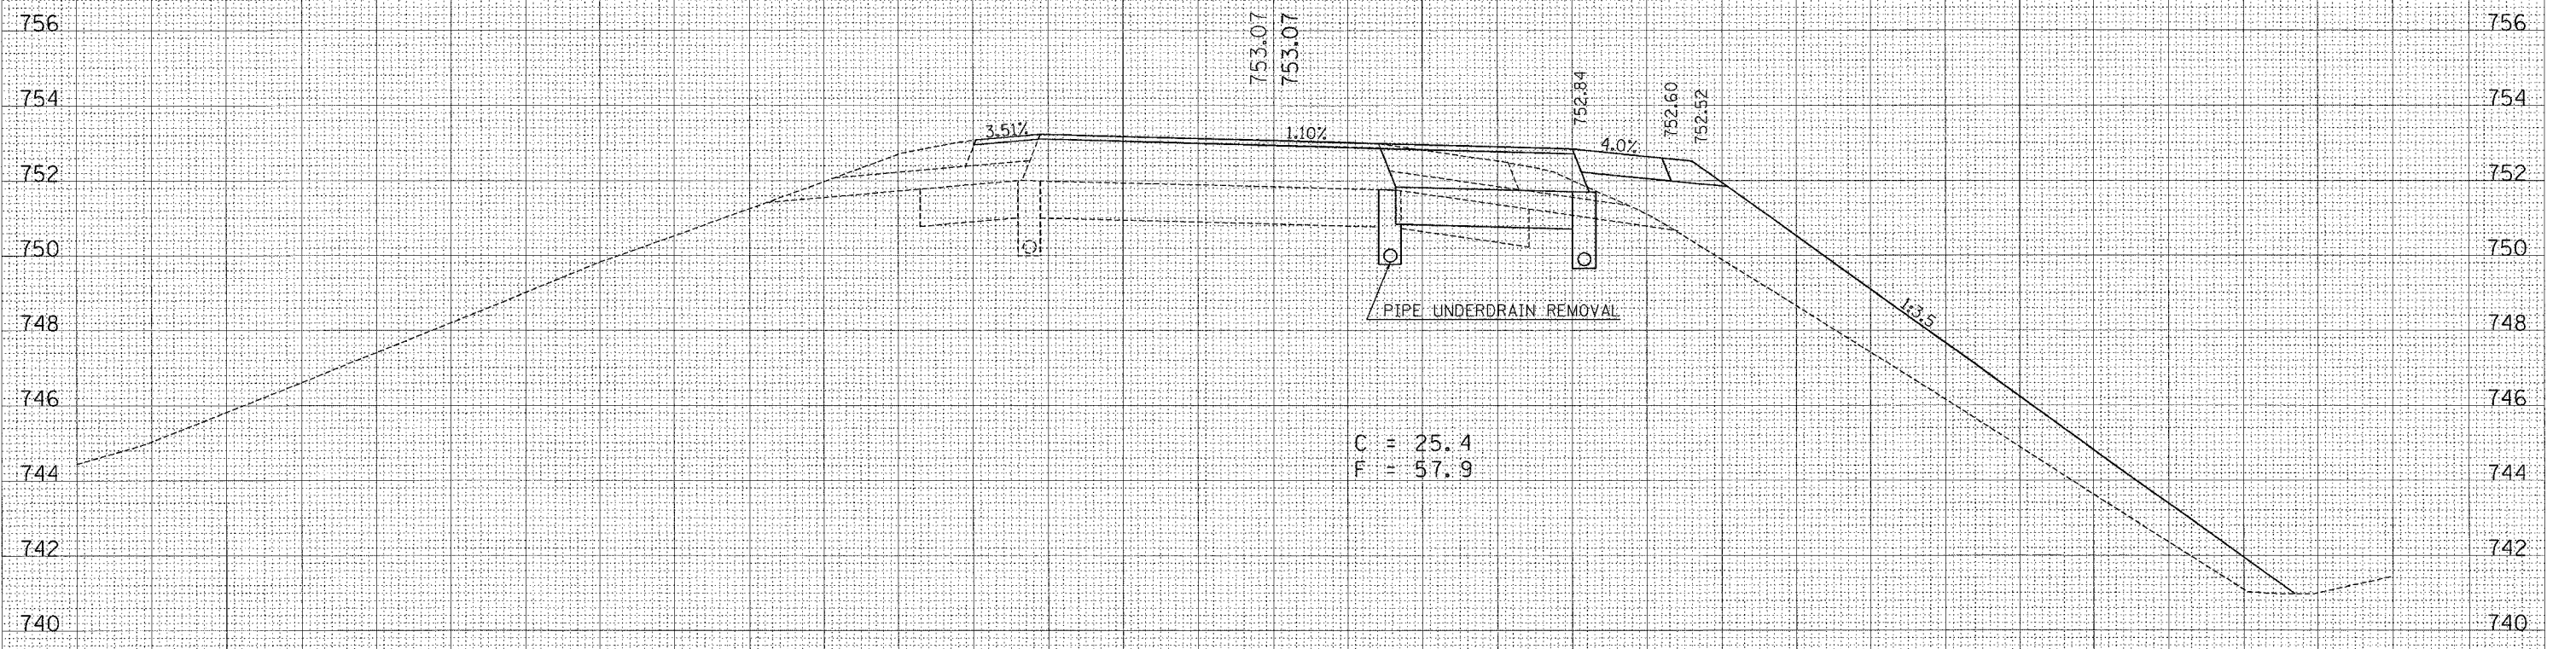

C = 25.4
F = 57.9

251+50.00

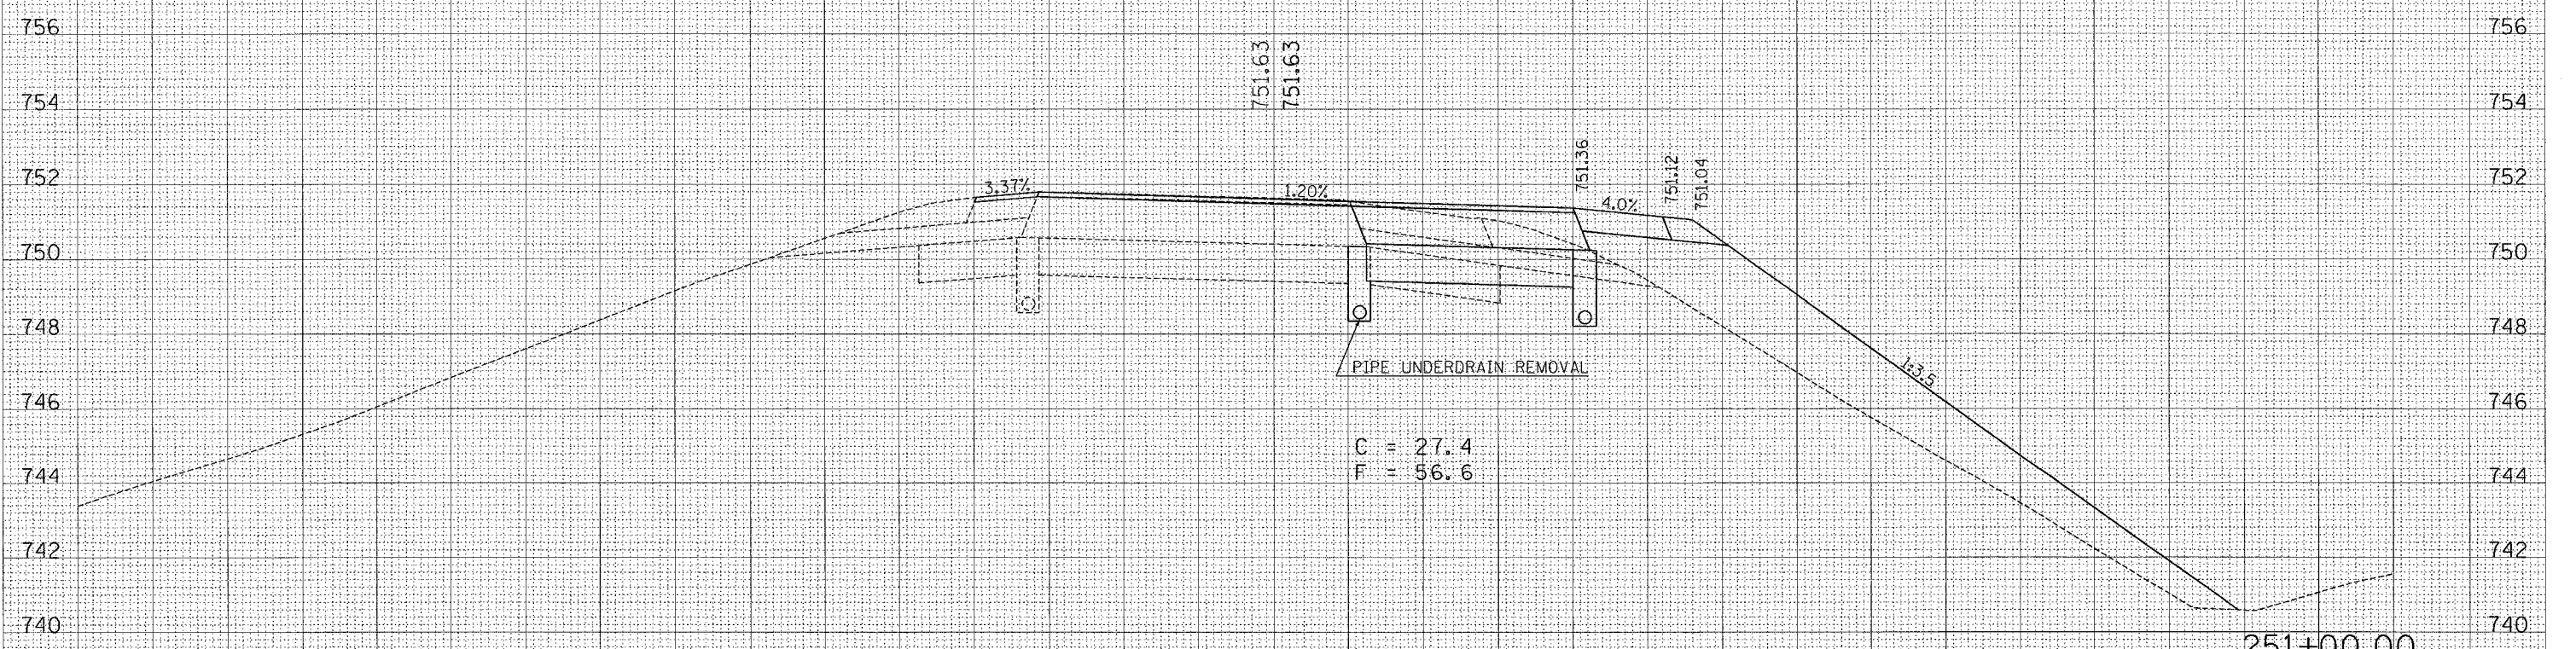

C = 27.4
F = 56.6

251+00.00

DATE	
BY	
SURVEYED	
REMARKS	
DATE	
BY	
NO. OF SHEETS	
DATE	
BY	
NO. OF SHEETS	
DATE	
BY	
NO. OF SHEETS	

DATE	
BY	
SURVEYED	
REMARKS	
DATE	
BY	
NO. OF SHEETS	
DATE	
BY	
NO. OF SHEETS	

PLOT DATE = 10/26/2008
 FILE NAME = c:\pwworkspace\2008\10\26\Lincoln Ave Eastbound Off-Ramp.dwg
 PLOT SCALE = 5.0000 / IN.
 USER NAME = phillipsjr

80 70 60 50 40 30 20 10 0 10 20 30 40 50 60 70

80 70 60 50 40 30 20 10 0 10 20 30 40 50 60 70