

80 70 60 50 40 30 20 10 0 10 20 30 40 50 60 70

CONTRACT NO. 70141

F.A.I. RTE.	SECTION	COUNTY	TOTAL SHEETS	SHEET NO.
74	*	CHAMPAIGN	115	105
STA. 253+50.00		TO STA. 254+00.00		
FED. ROAD DIST. NO.		ILLINOIS	FED. AID PROJECT	
*105-1-RS-1,14-1(R)RS&GRS-3				


LINCOLN AVE. EASTBOUND OFF-RAMP

RAMP "C"

DATE	
BY	
FINAL SURVEY	
SURVEYED	
PLOTTED	
REPLATE	
AREAS	
CHECKED	
NO.	

DATE	
BY	
ORIGINAL SURVEY	
SURVEYED	
PLOTTED	
REPLATE	
AREAS	
CHECKED	
NO.	

PLOT DATE = 10/29/2005
 FILE NAME = c:\pcc\pcc\linc\linc07000.l
 PLOT SCALE = 5/8" = 1' IN.
 USER NAME = philipj

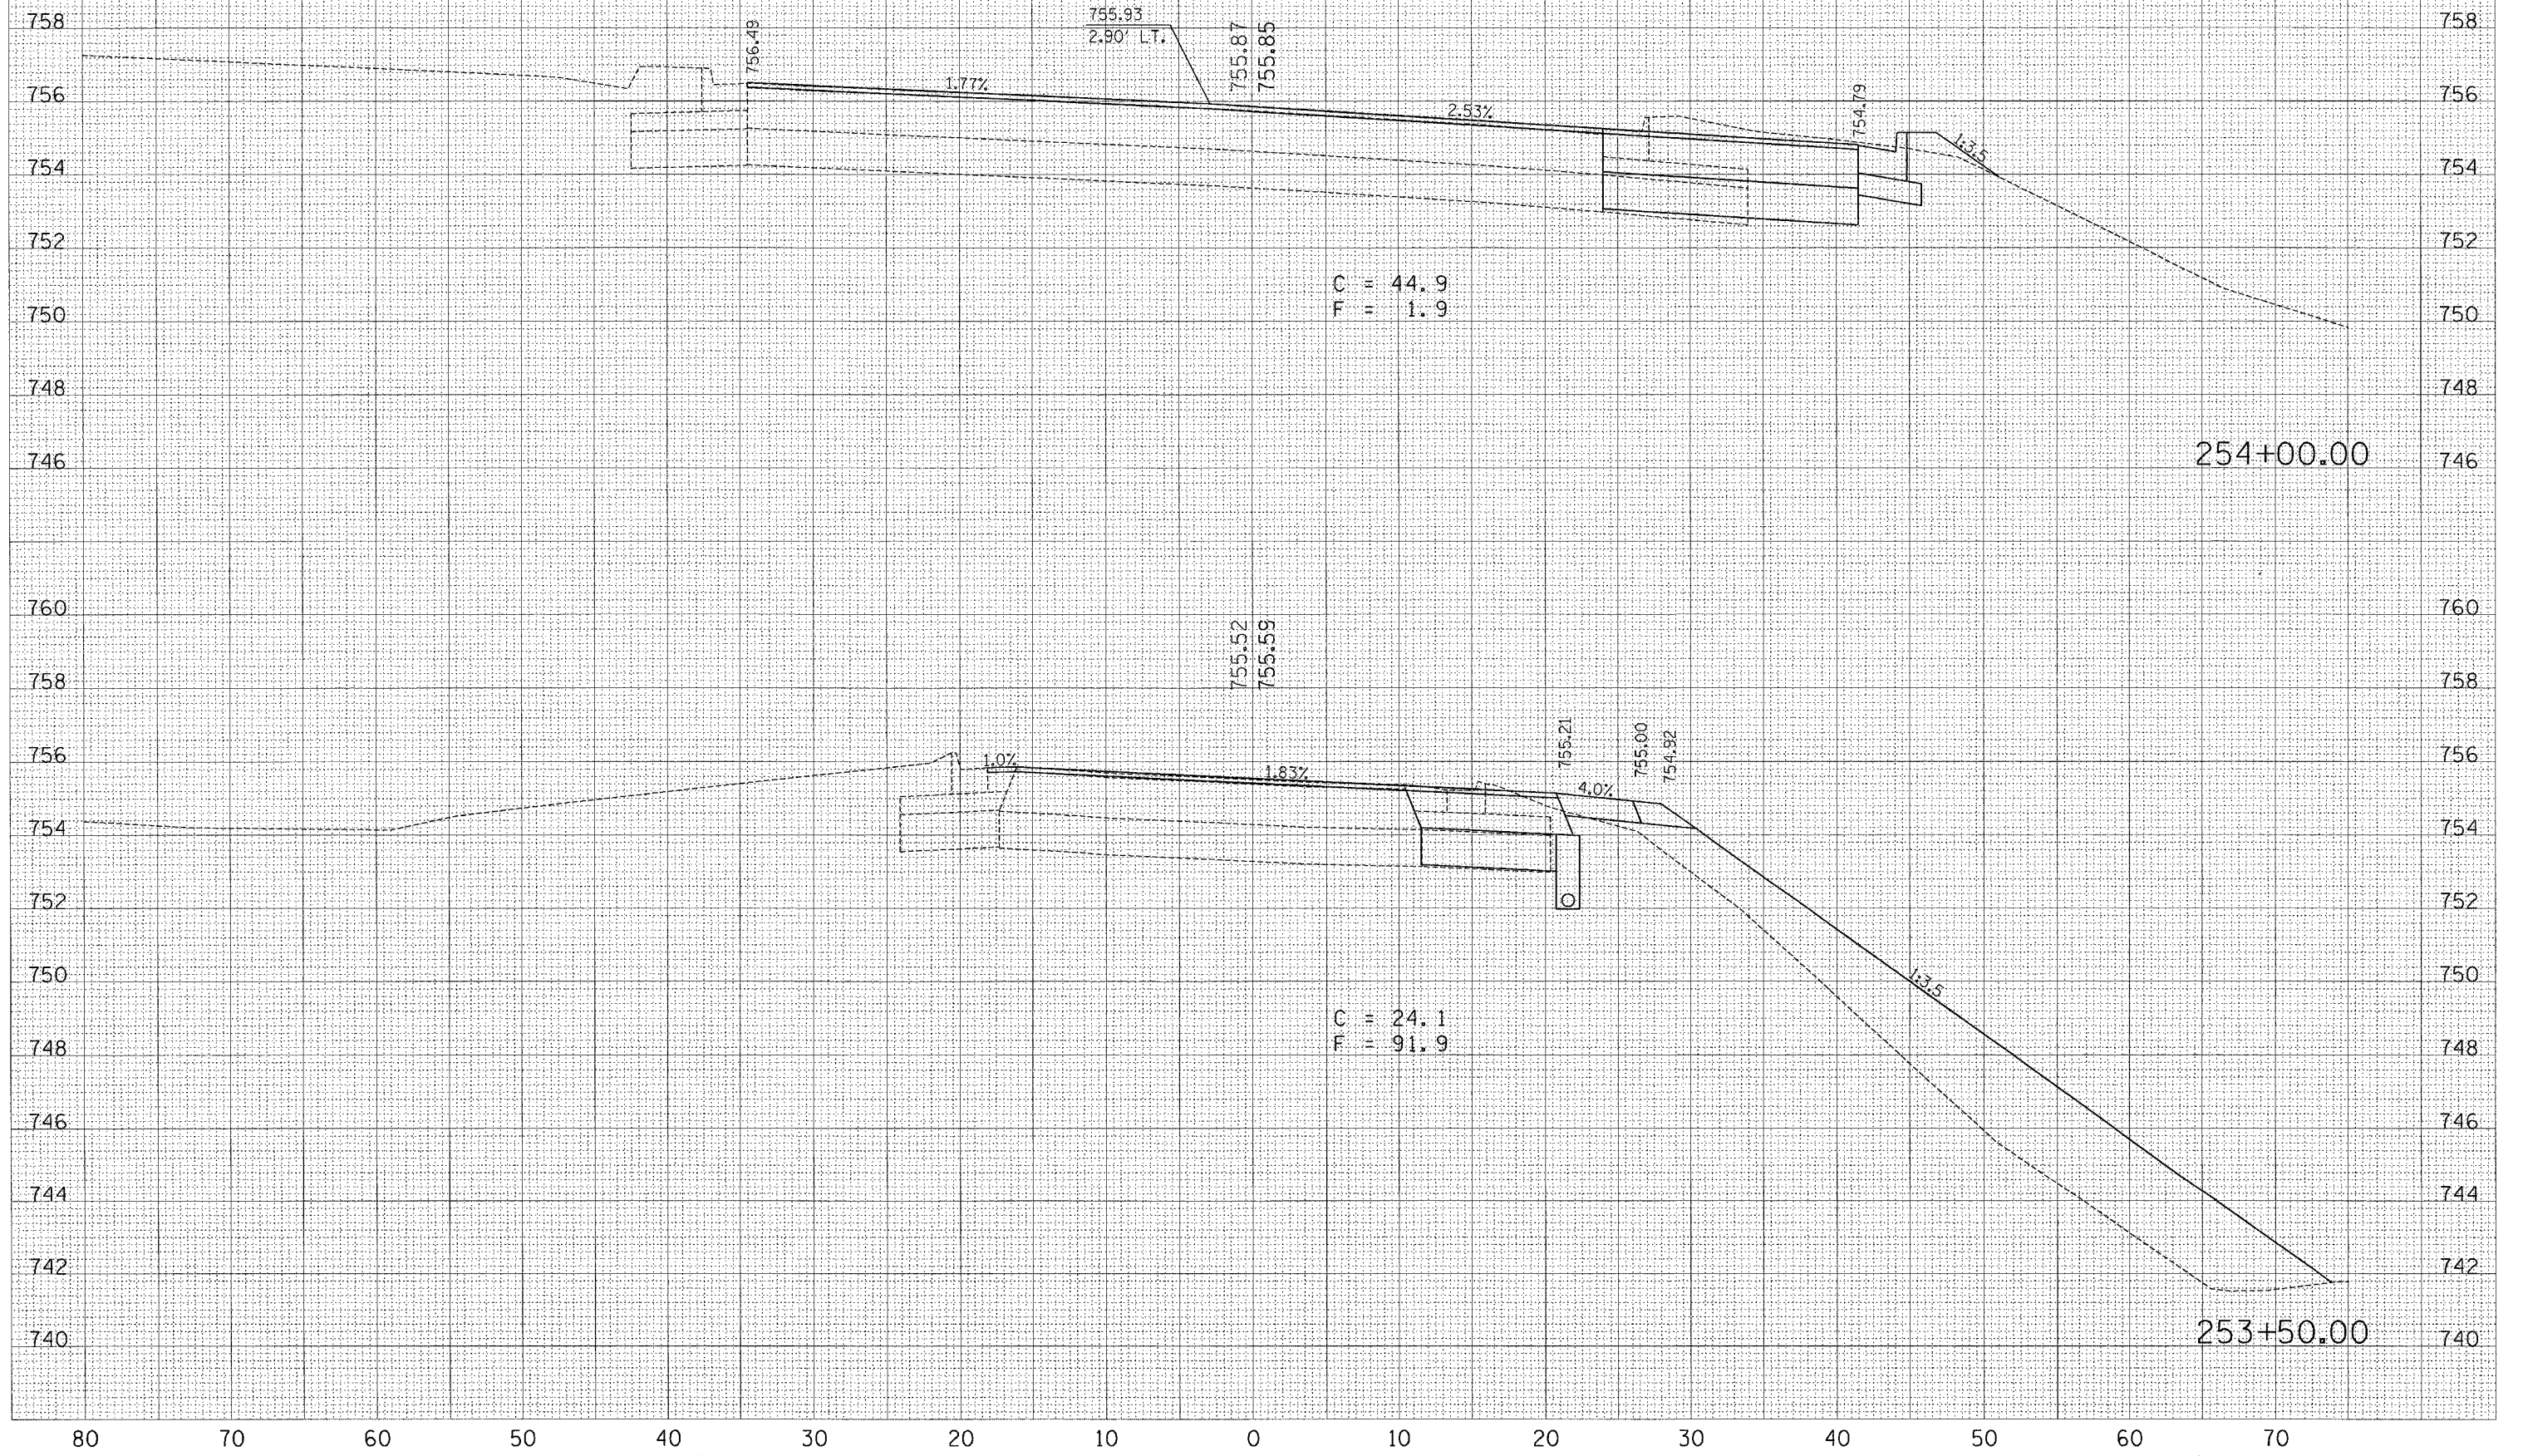

80 70 60 50 40 30 20 10 0 10 20 30 40 50 60 70