
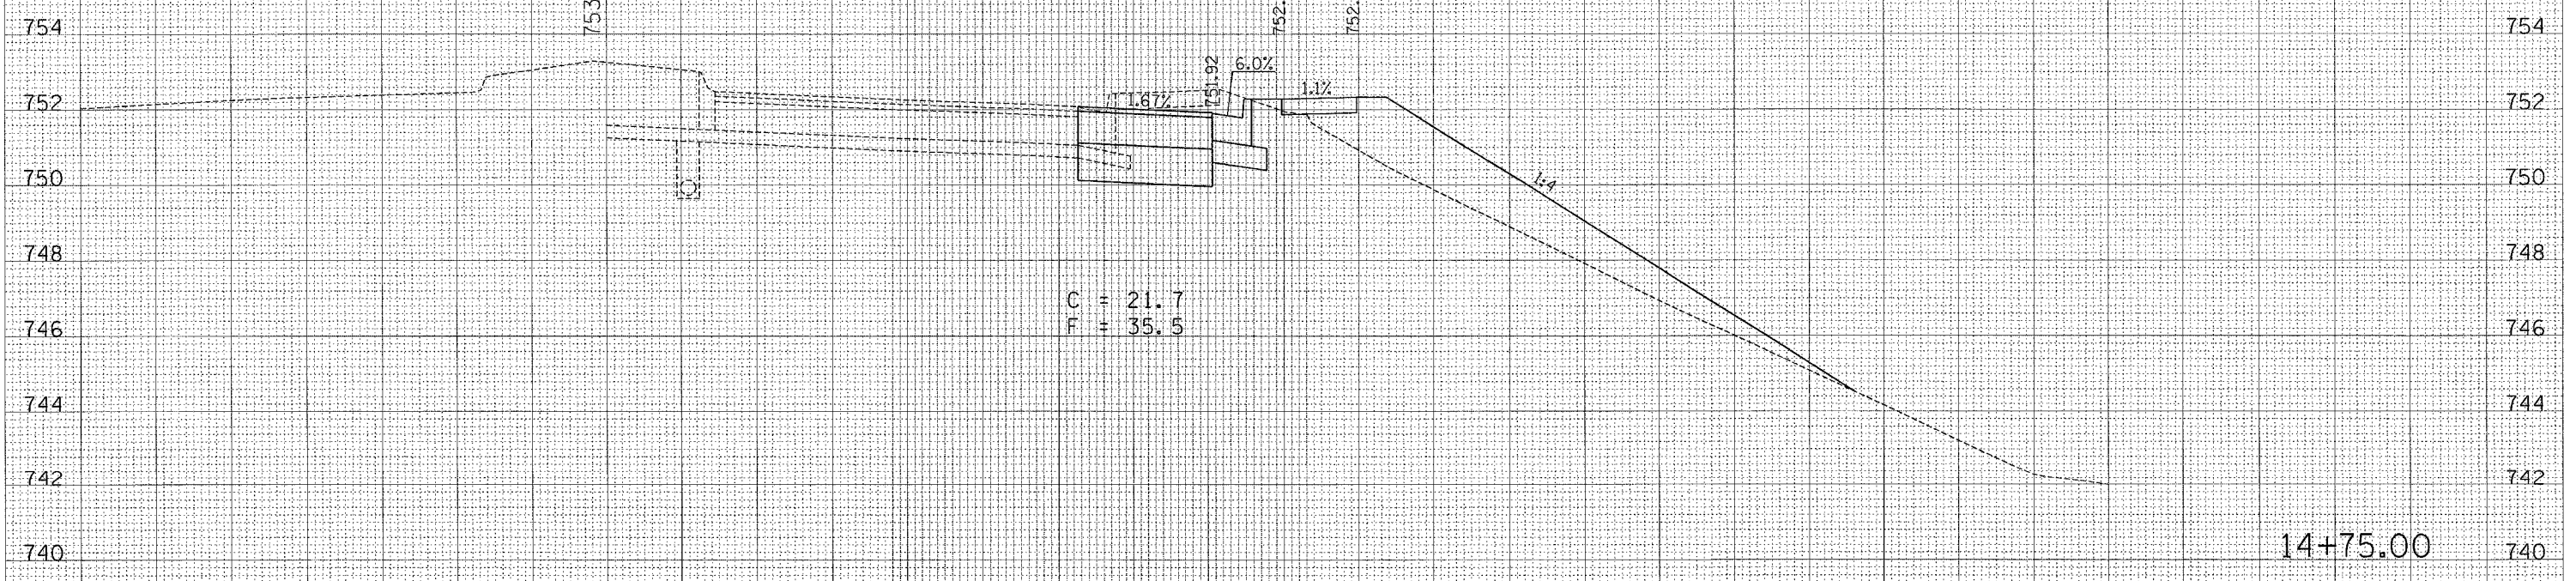


F.A.P. RTE.	SECTION	COUNTY	TOTAL SHEETS	SHEET NO.
74	*	CHAMPAIGN	115	109
STA. 14+75.00		TO STA. 15+00.00		
FED. ROAD DIST. NO.		ILLINOIS FED. AID PROJECT		

*105-1-RS-1,14-1(R)RS & 6RS-3

LINCOLN AVE. MAINLINE

SOUTHBOUND

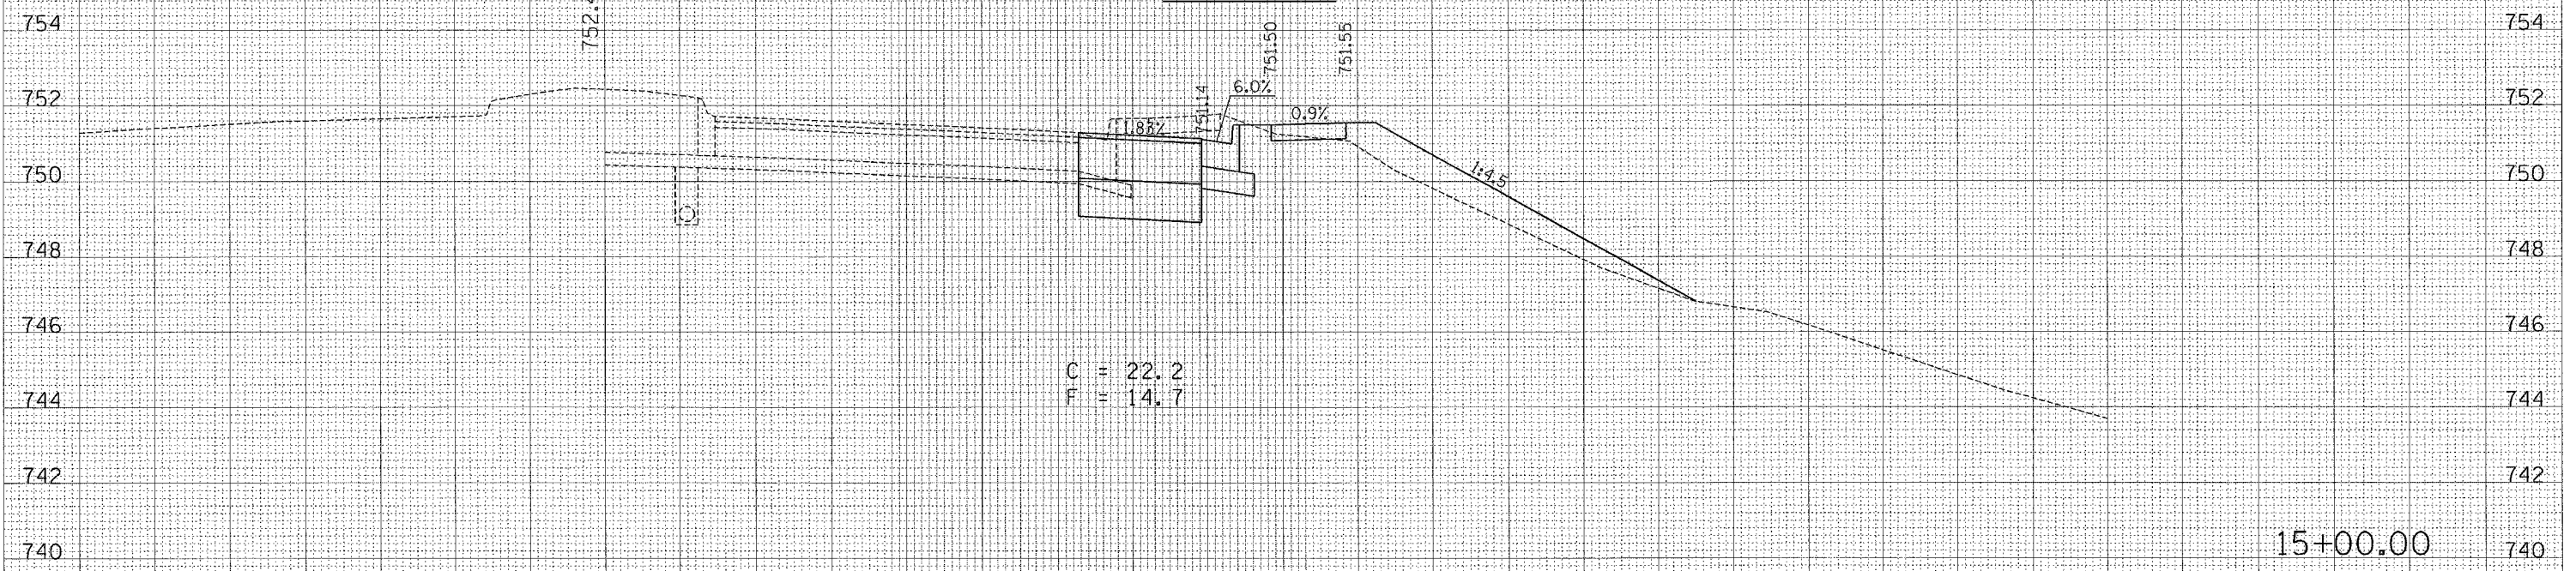

DATE	
BY	
FINAL SURVEY	
PLOTTED	
NOTE BOOK	
AREA	
CHECKED	

DATE	
BY	
ORIGINAL SURVEY	
PLOTTED	
NOTE BOOK	
AREA	
CHECKED	

PLOT DATE = 10/29/2005
 PLOT SCALE = 5/8" = 1' IN.
 USER NAME = phillips