


F.A.P. RTE.	SECTION	COUNTY	TOTAL SHEETS	SHEET NO.
74	*	CHAMPAIGN	115	111
STA. 15+75.00		TO STA. 16+00.00		
FED. ROAD DIST. NO.		ILLINOIS FED. AID PROJECT		
+1015-1-RS-114-1(R)RS & 6RS-3				

LINCOLN AVE. MAINLINE

SOUTHBOUND

30 20 10 0 10 20 30 40 50 60 70 80 90 100 110

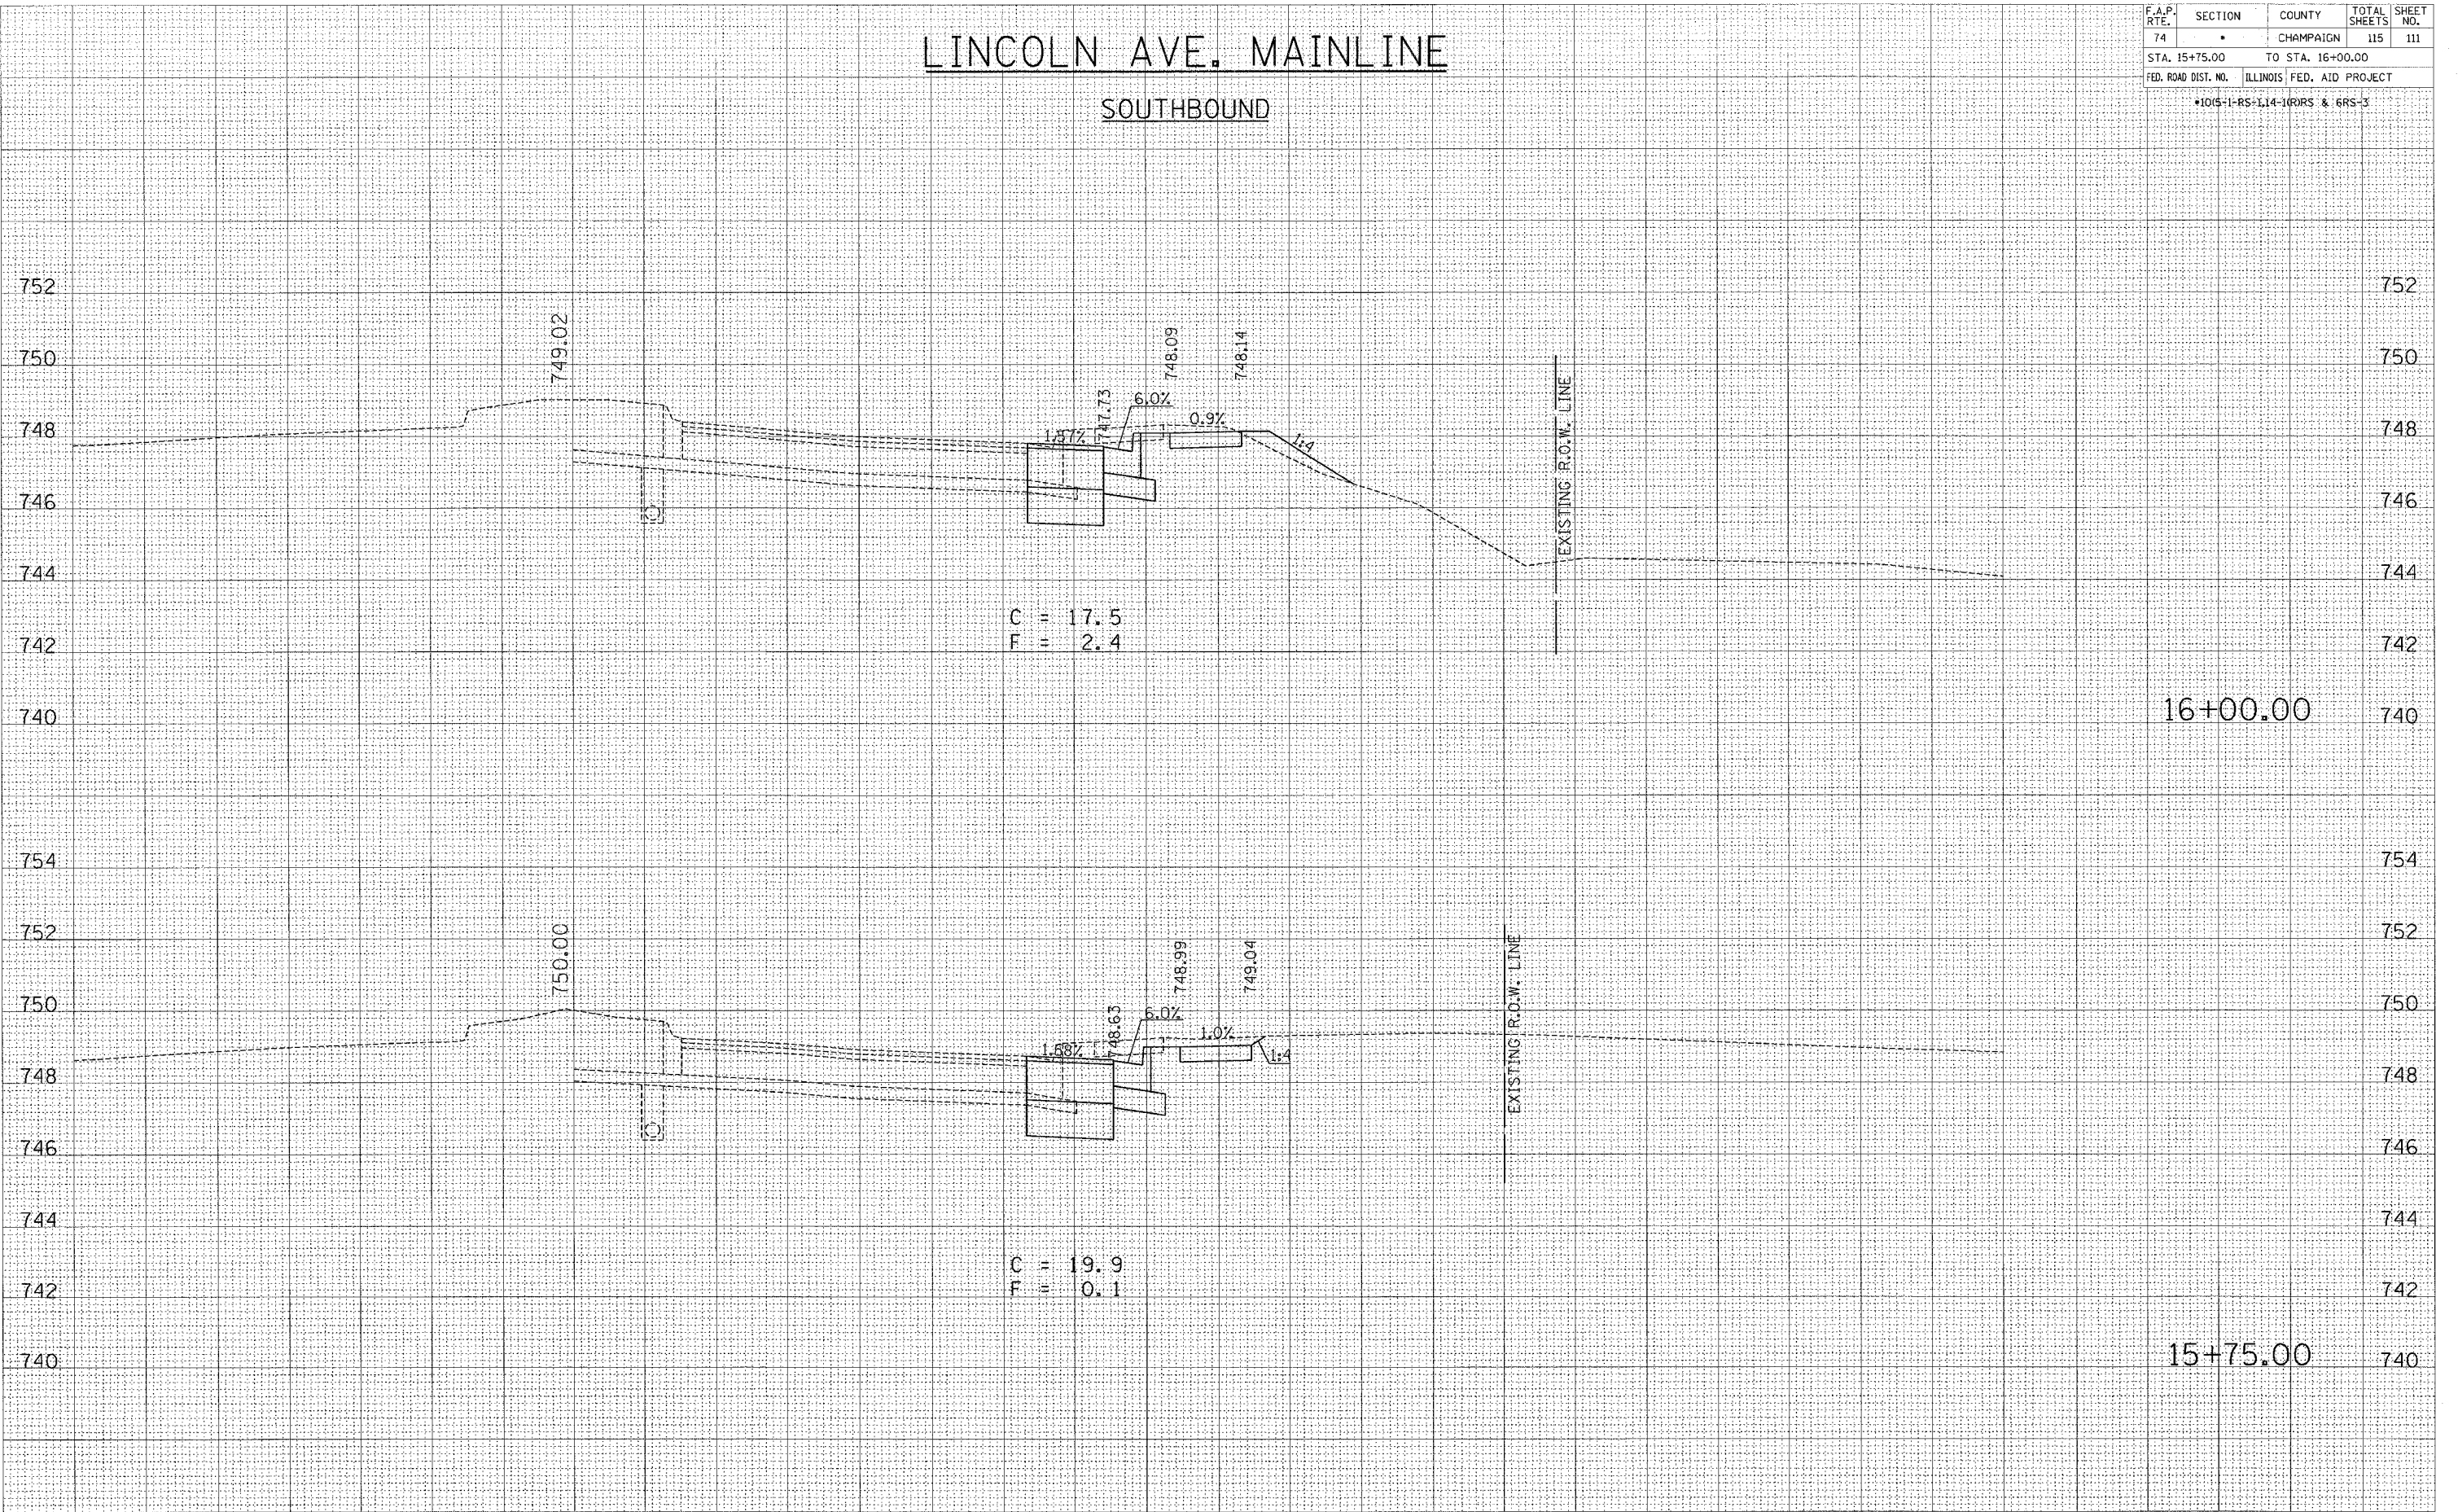

30 20 10 0 10 20 30 40 50 60 70 80 90 100 110 120

FINAL SURVEY BY DATE
 SURVEYED BY DATE
 PLANTED BY DATE
 NOTE BOOK NO.
 AREAS CHECKED

ORIGINAL SURVEY BY DATE
 SURVEYED BY DATE
 PLANTED BY DATE
 NOTE BOOK NO.
 AREAS CHECKED

PLOT DATE = 07/29/2005
 FILE NAME = s:\projects\05072005\08\Lincoln\mainline\111.dwg
 PLOT SCALE = 5/8" = 1' IN.
 USER NAME = phillips