



F.A.P. RTE.	SECTION	COUNTY	TOTAL SHEETS	SHEET NO.
749	119(BR-2&BR-3)	MOULTRIE	37	12
STA.	TO STA.			
FED. ROAD DIST. NO.	ILLINOIS	FED. AID PROJECT		

CONTRACT NO. 70347

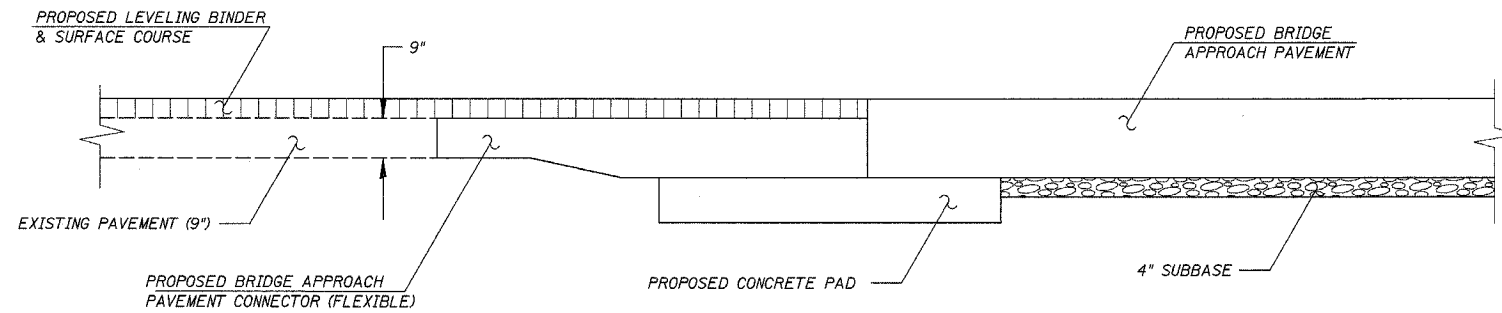

SECTION THROUGH APPROACH PAVEMENT

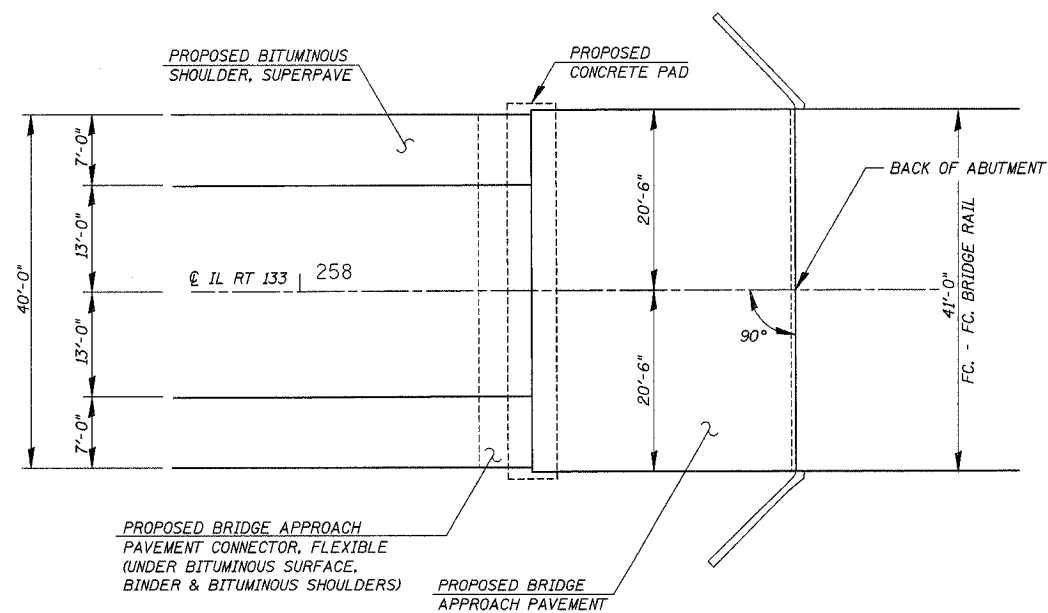

PLAN

(WEST APPROACH SHOWN)
(EAST APPROACH SIMILAR BY 180° ROTATION)

BRIDGE APPROACH PAVEMENT			
LOCATION	WIDTH	SQ YD	
STA 258+26.25 TO STA 258+56.25	41'	137	
STA 258+90.75 TO STA 259+20.75	41'	137	
TOTAL		274	

BRIDGE APPROACH PAVEMENT CONNECTOR (FLEXIBLE)			
LOCATION	WIDTH	SQ YD	
STA 258+20.25 TO STA 258+26.25	40'	28	
STA 259+20.75 TO STA 259+26.75	40'	28	
TOTAL		56	

PAVEMENT GROOVING		
LOCATION	SQ YD	
STA 258+26.25 TO STA 258+56.25	137	
STA 258+90.75 TO STA 259+20.75	137	
TOTAL	274	

NOTES:

BRIDGE APPROACH PAVEMENT SHALL BE CONSTRUCTED AS DETAILED ON STANDARD 420401 EXCEPT THAT THE 3" WIDE CURB SHOWN IN SECTION D-D SHALL BE OMITTED

BRIDGE APPROACH PAVEMENT

FAP ROUTE 749 (IL RTE. 133)
SECTION 119(BR-2 & BR-3)
MOULTRIE COUNTY
S.N. 070-0016 & S.N. 070-0035

CUMMINS ENGINEERING CORPORATION

JOB #: 2114.4
FILE: 2114.4APPR
DATE: 10/10/05