


| F.A.P. RTE. | SECTION | COUNTY | TOTAL SHEETS | SHEET NO. |
|---------------------|-----------|-----------|------------------|-----------|
| 840 | (122BR)BR | VERMILION | 25 | 5 |
| FED. ROAD DIST. NO. | | ILLINOIS | FED. AID PROJECT | |


EXISTING TYPICAL SECTION

STA. 1280+91.50 TO STA. 1281+28.50

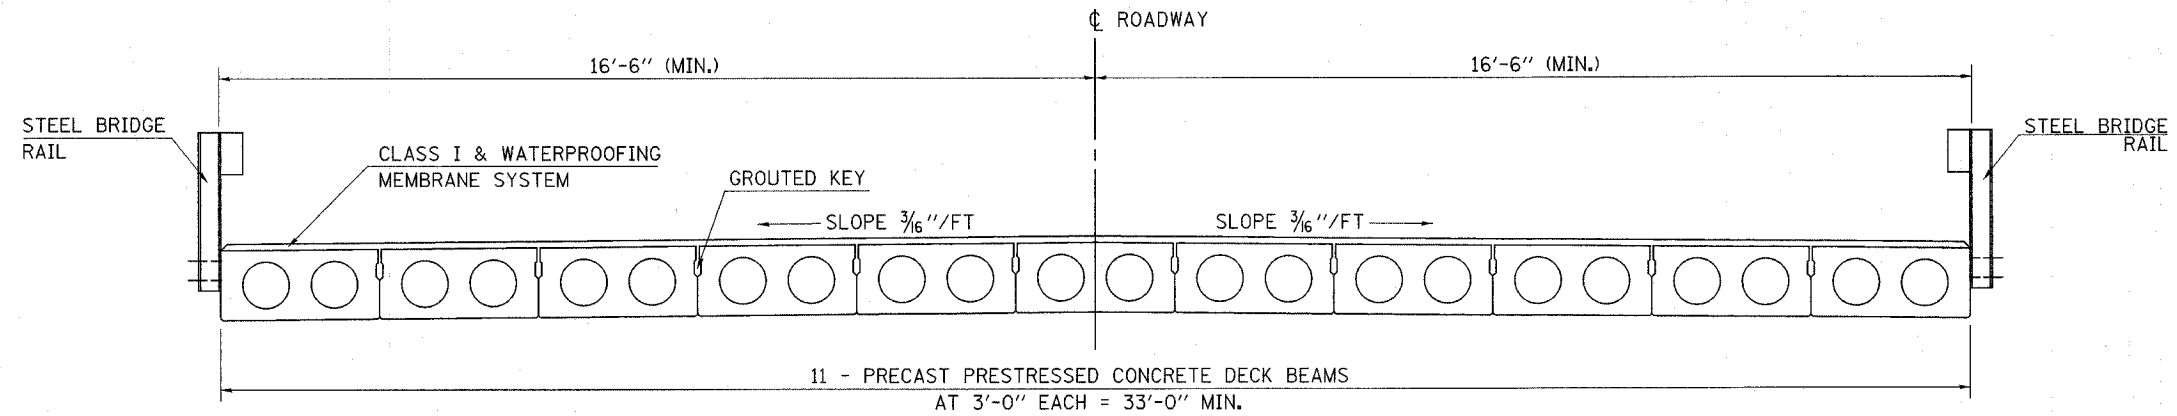

PROPOSED TYPICAL SECTION

STA. 1280+91.50 TO STA. 1281+28.50

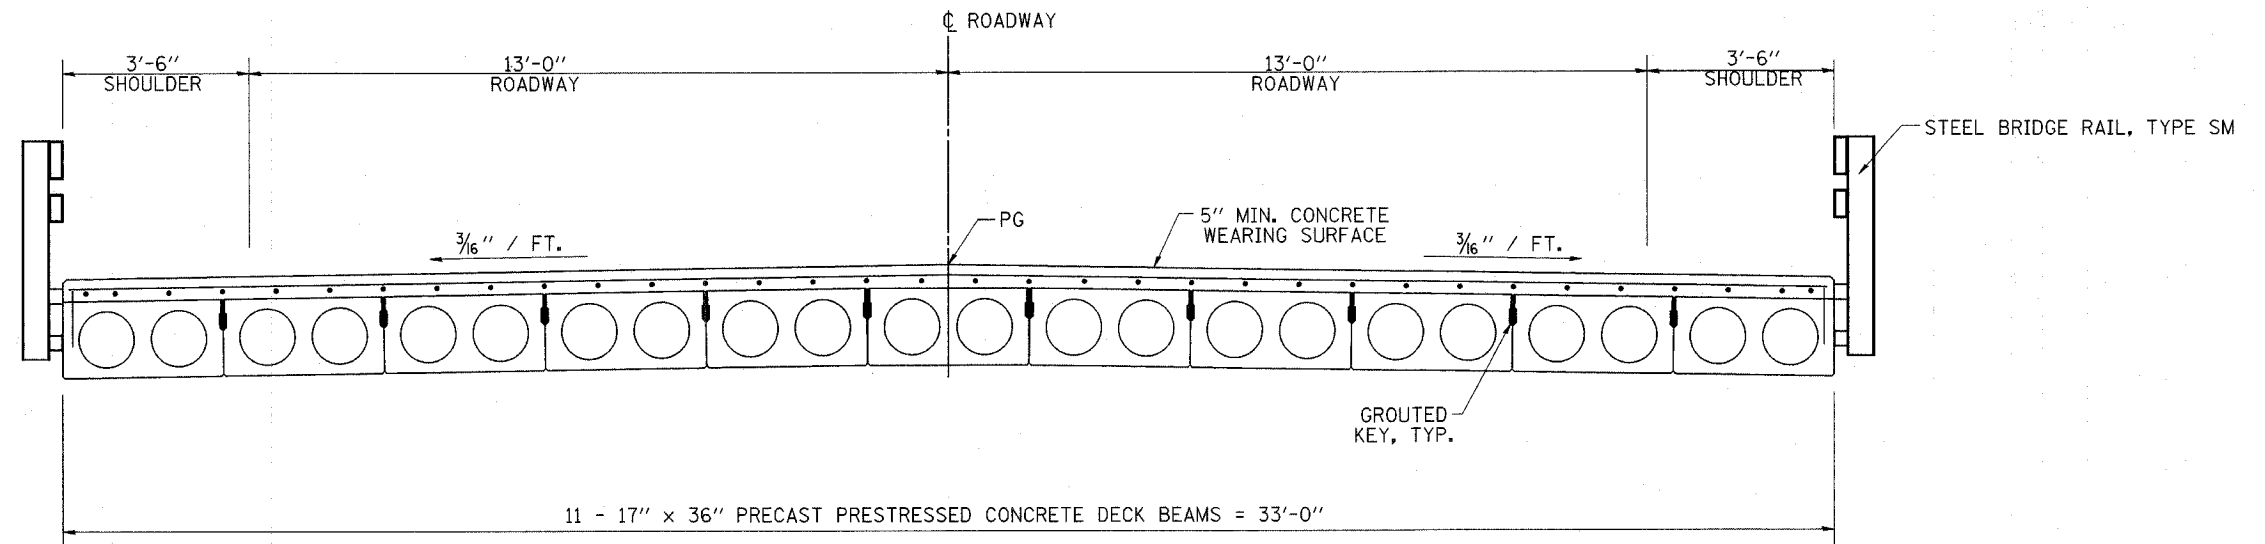

| REVISIONS | |
|-----------|------|
| NAME | DATE |
| | |
| | |
| | |
| | |
| | |
| | |
| | |
| | |
| | |
| | |

ILLINOIS DEPARTMENT OF TRANSPORTATION
 EXISTING AND PROPOSED
 TYPICAL SECTIONS

DATE 6/05
 DRAWN BY MLO
 CHECKED BY SJK

DATE * DATE *
 PLOT SCALE * SCALE *
 USER NAME * USER *