



F.A. RTE.	SECTION	COUNTY	TOTAL SHEETS	SHEET NO.
840	(122BR)BR	VERMILION	25	7
STA.		TO STA.		
FED. ROAD DIST. NO.		ILLINOIS FED. AID PROJECT		

T23N, R14W, SEC 14 3RD P.M.

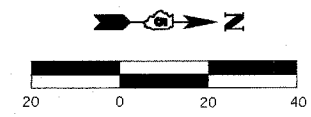

PLAN	DATE
REVISIONS:	
NO. 1	
NO. 2	
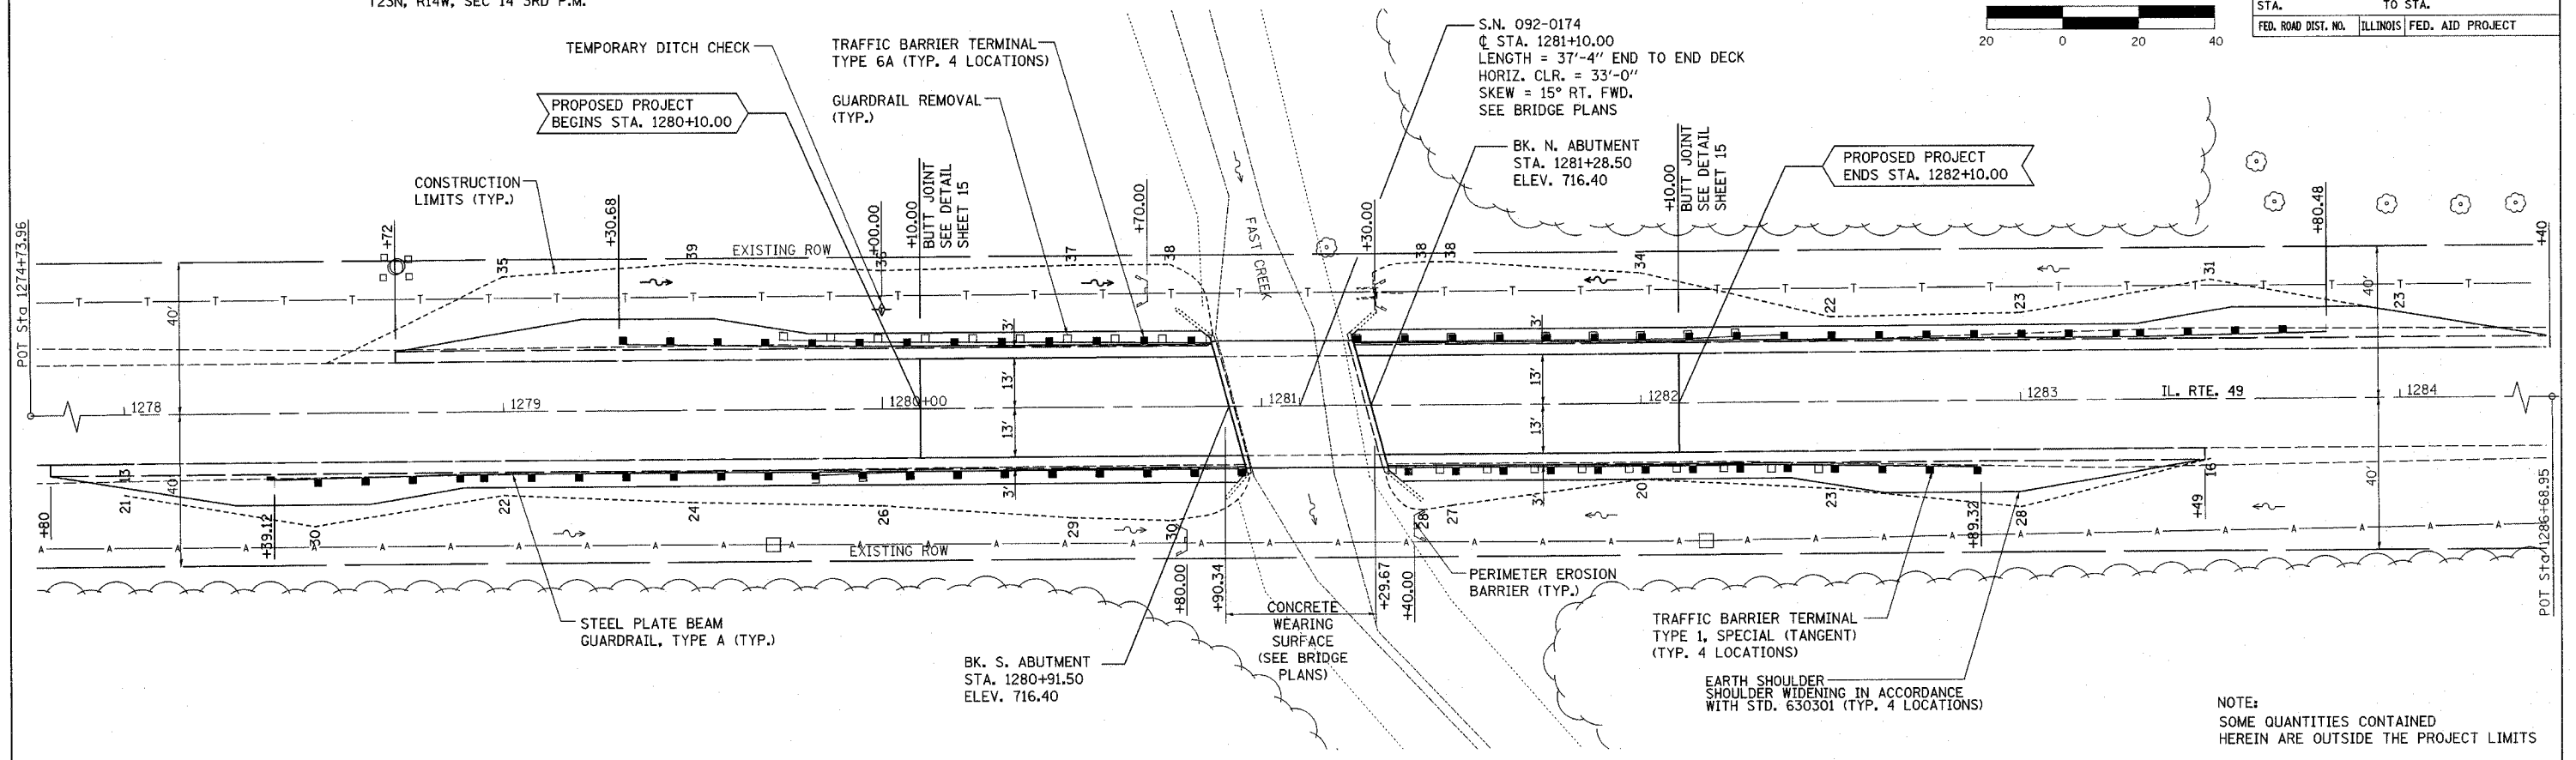

PROFILE	DATE
REVISIONS:	
NO. 1	
NO. 2	
