


F.A.P. RTE.	SECTION	COUNTY	TOTAL SHEETS	SHEET NO.
840	(122BR)BR	VERMILION	25	25
STA. 1283+50.00		TO STA. 1284+00.00		
FED. ROAD DIST. NO.		ILLINOIS FED. AID PROJECT		

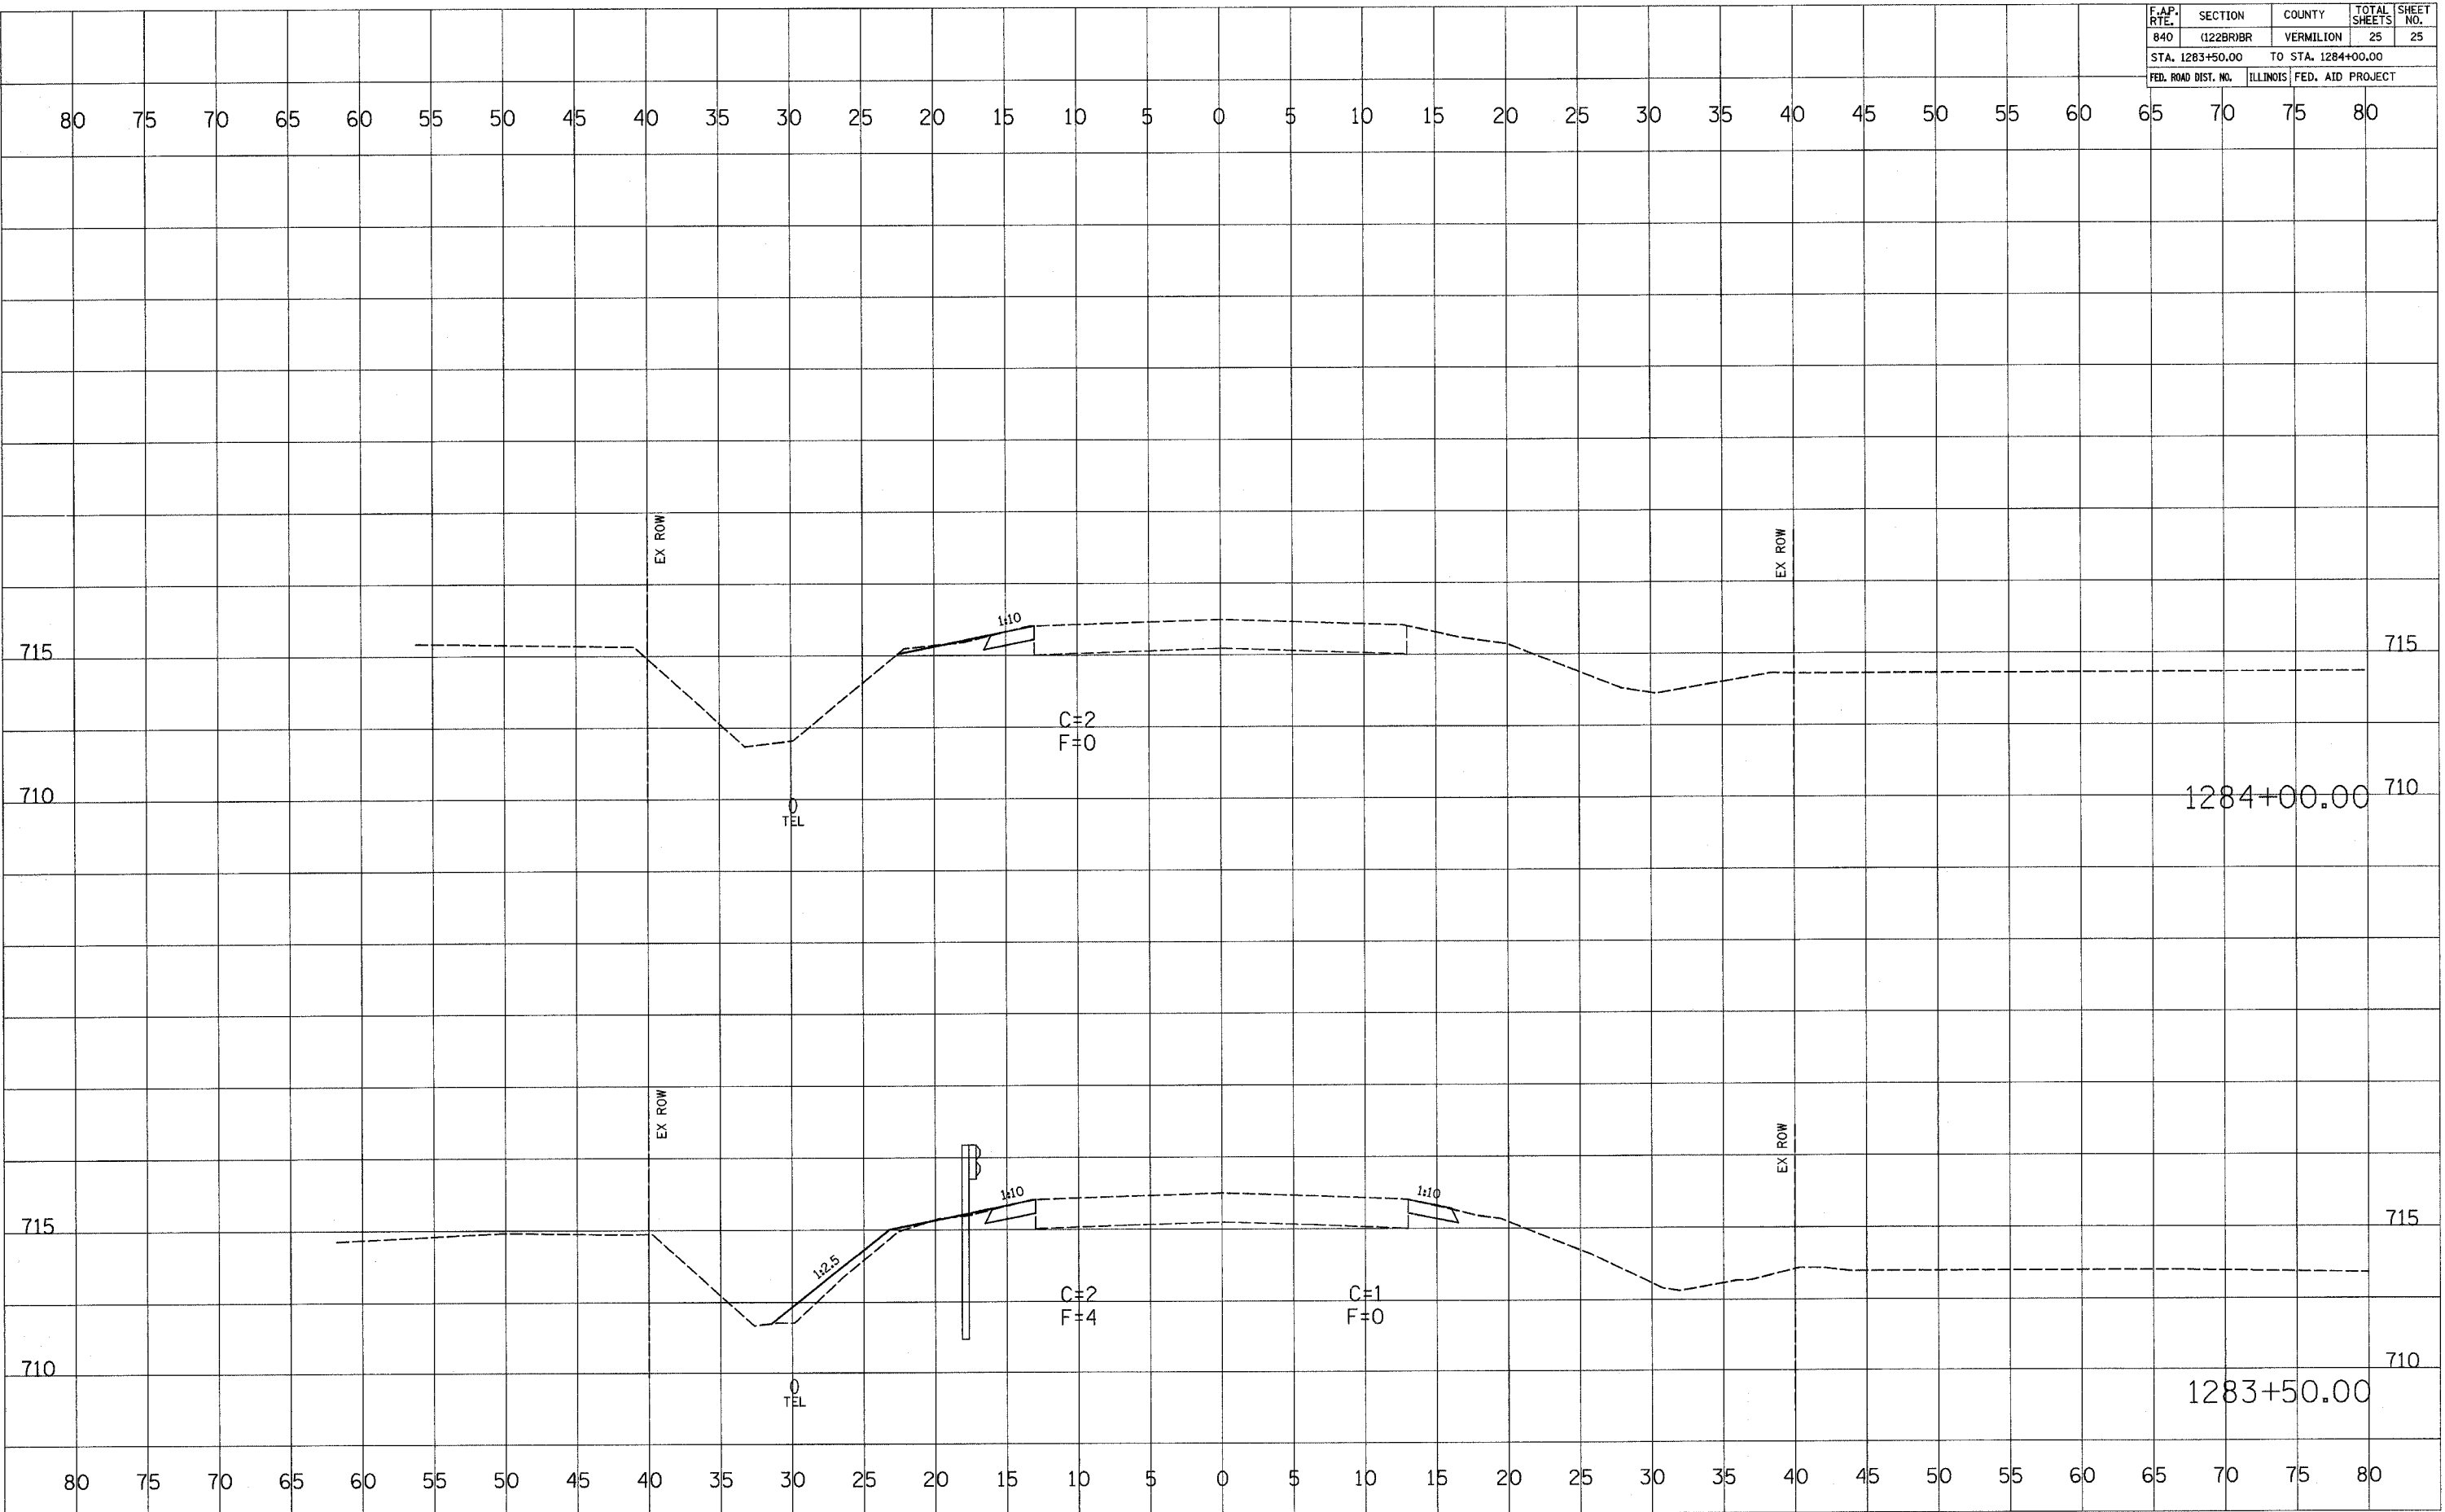

FINAL SURVEY

DATE _____

BY _____

SURVEYED _____

PLOTTED _____

NOTE BOOK _____

AREAS CHECKED _____

NO. _____

ORIGINAL SURVEY

DATE _____

BY _____

SURVEYED _____

PLOTTED _____

NOTE BOOK _____

AREAS CHECKED _____

NO. _____

PLOT DATE = 8/24/84

FILE NAME = 840122BR

PLOT SCALE = AS SHOWN

USER NAME = JWB/BR