


F.A.P. RTE.	SECTION	COUNTY	TOTAL SHEETS	SHEET NO.
836	118BR	CHAMPAIGN	29	4


### EXISTING TYPICAL SECTION

STA. 663+35.00 TO STA 664+38.09  
 STA. 665+14.09 TO STA 666+00.00

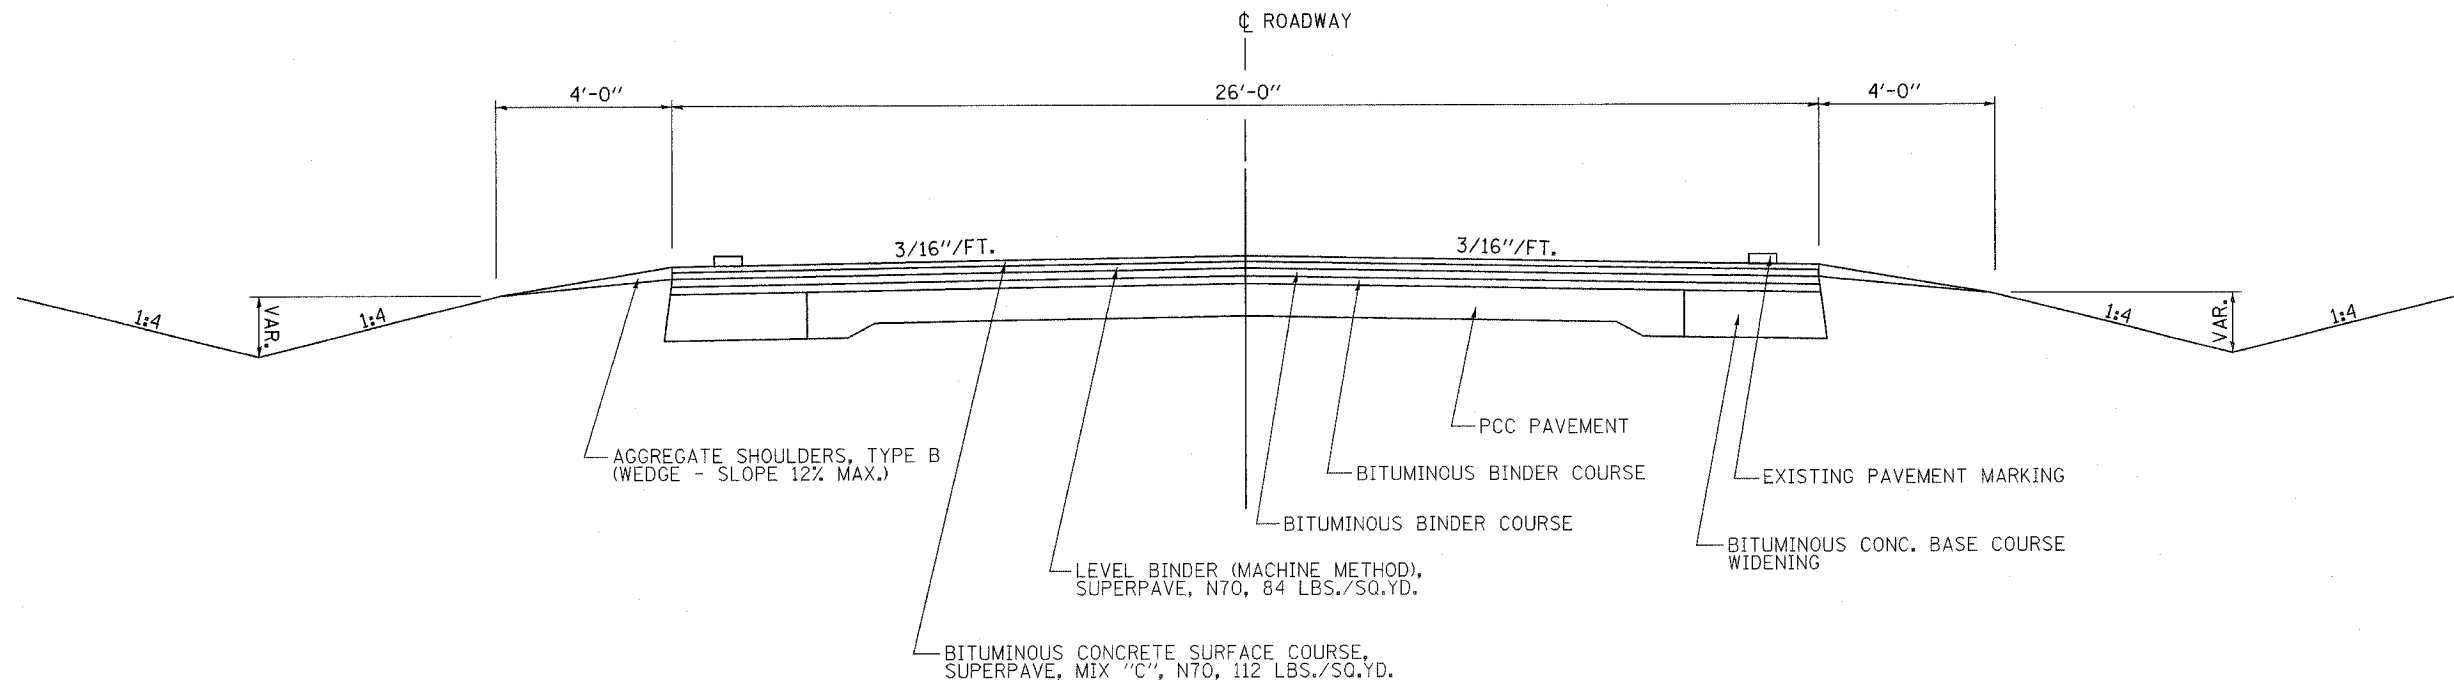

### PROPOSED TYPICAL SECTION

STA. 663+35.00 TO STA 664+38.09  
 STA. 665+14.09 TO STA 666+00.00

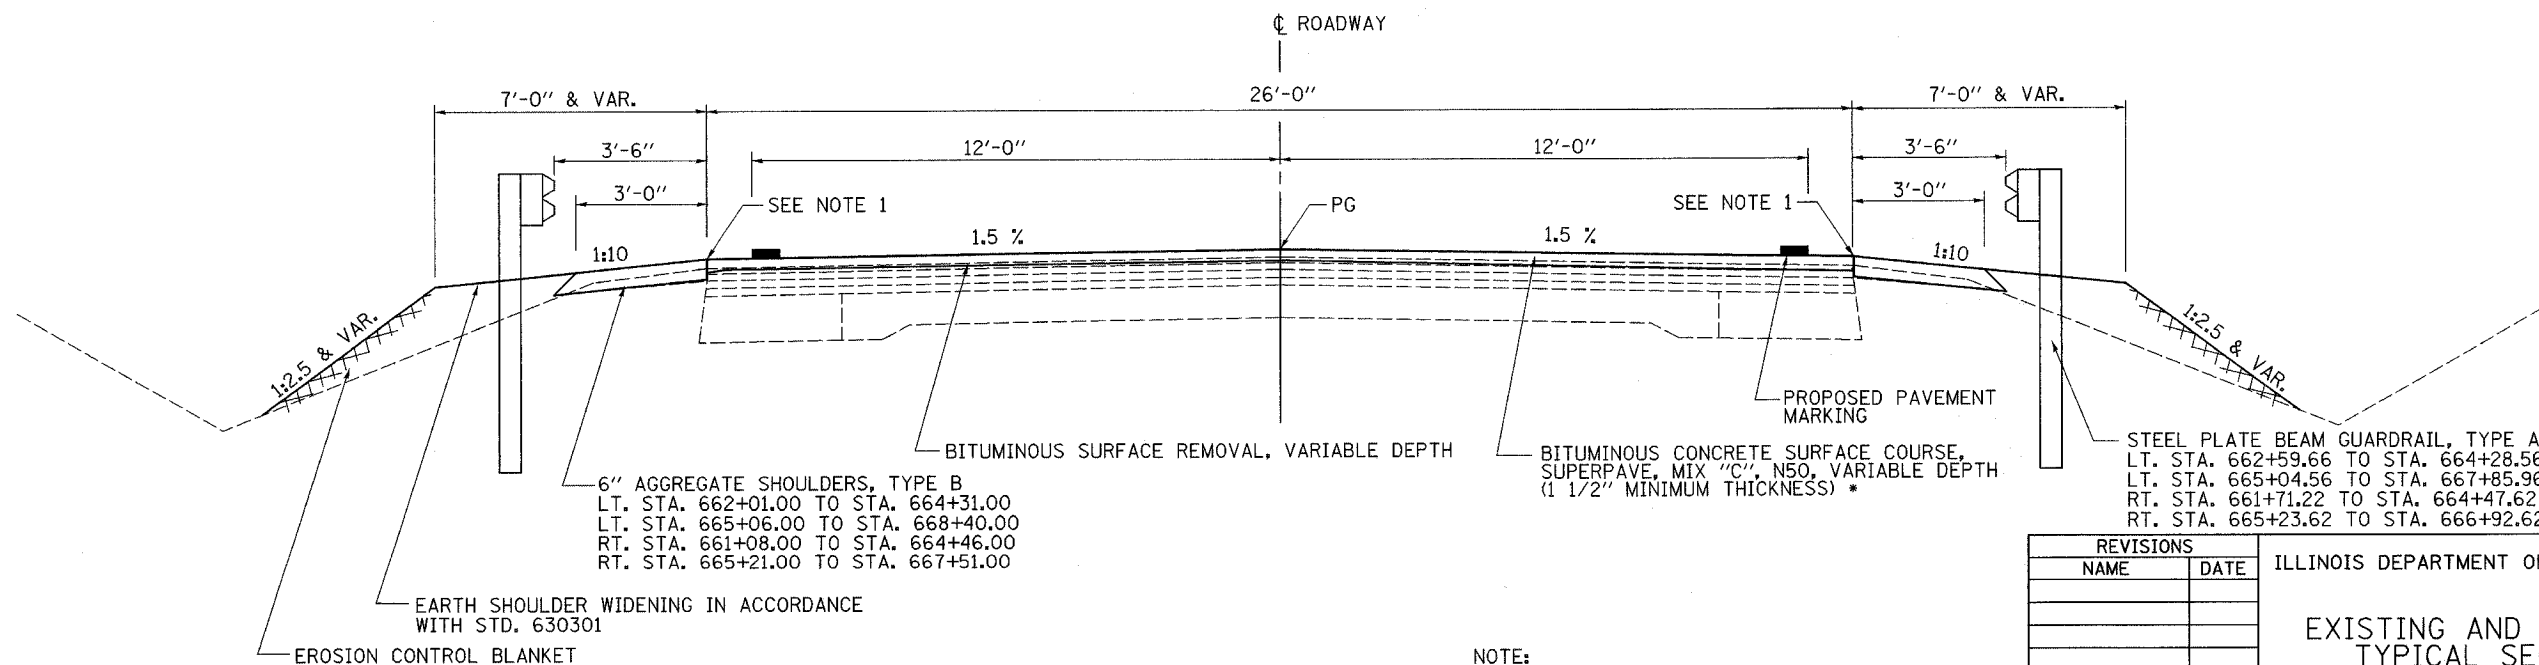

STEEL PLATE BEAM GUARDRAIL, TYPE A  
 LT. STA. 662+59.66 TO STA. 664+28.56  
 LT. STA. 665+04.56 TO STA. 667+85.96  
 RT. STA. 661+71.22 TO STA. 664+47.62  
 RT. STA. 665+23.62 TO STA. 666+92.62

REVISIONS	
NAME	DATE

ILLINOIS DEPARTMENT OF TRANSPORTATION  
 EXISTING AND PROPOSED  
 TYPICAL SECTIONS

NOTE:  
 1. FROM STA. 661+08.00 TO STA. 663+35.00  
 AND STA. 666+00.00 TO STA. 668+40.00 THE  
 PROPOSED SHOULDER SHALL MATCH THE  
 EXISTING EDGE OF PAVEMENT.

\* SURFACE COURSE TO BE PLACED UTILIZING A STRING LINE.

DATE 6/05  
 DRAWN BY MLO  
 CHECKED BY SJK