


F.A.P. RTE.	SECTION	COUNTY	TOTAL SHEETS	SHEET NO.
836	118BR	CHAMPAIGN	29	24
STA. 662+00.00		TO STA. 662+50.00		
FED. ROAD DIST. NO.	ILLINOIS	FED. AID PROJECT		

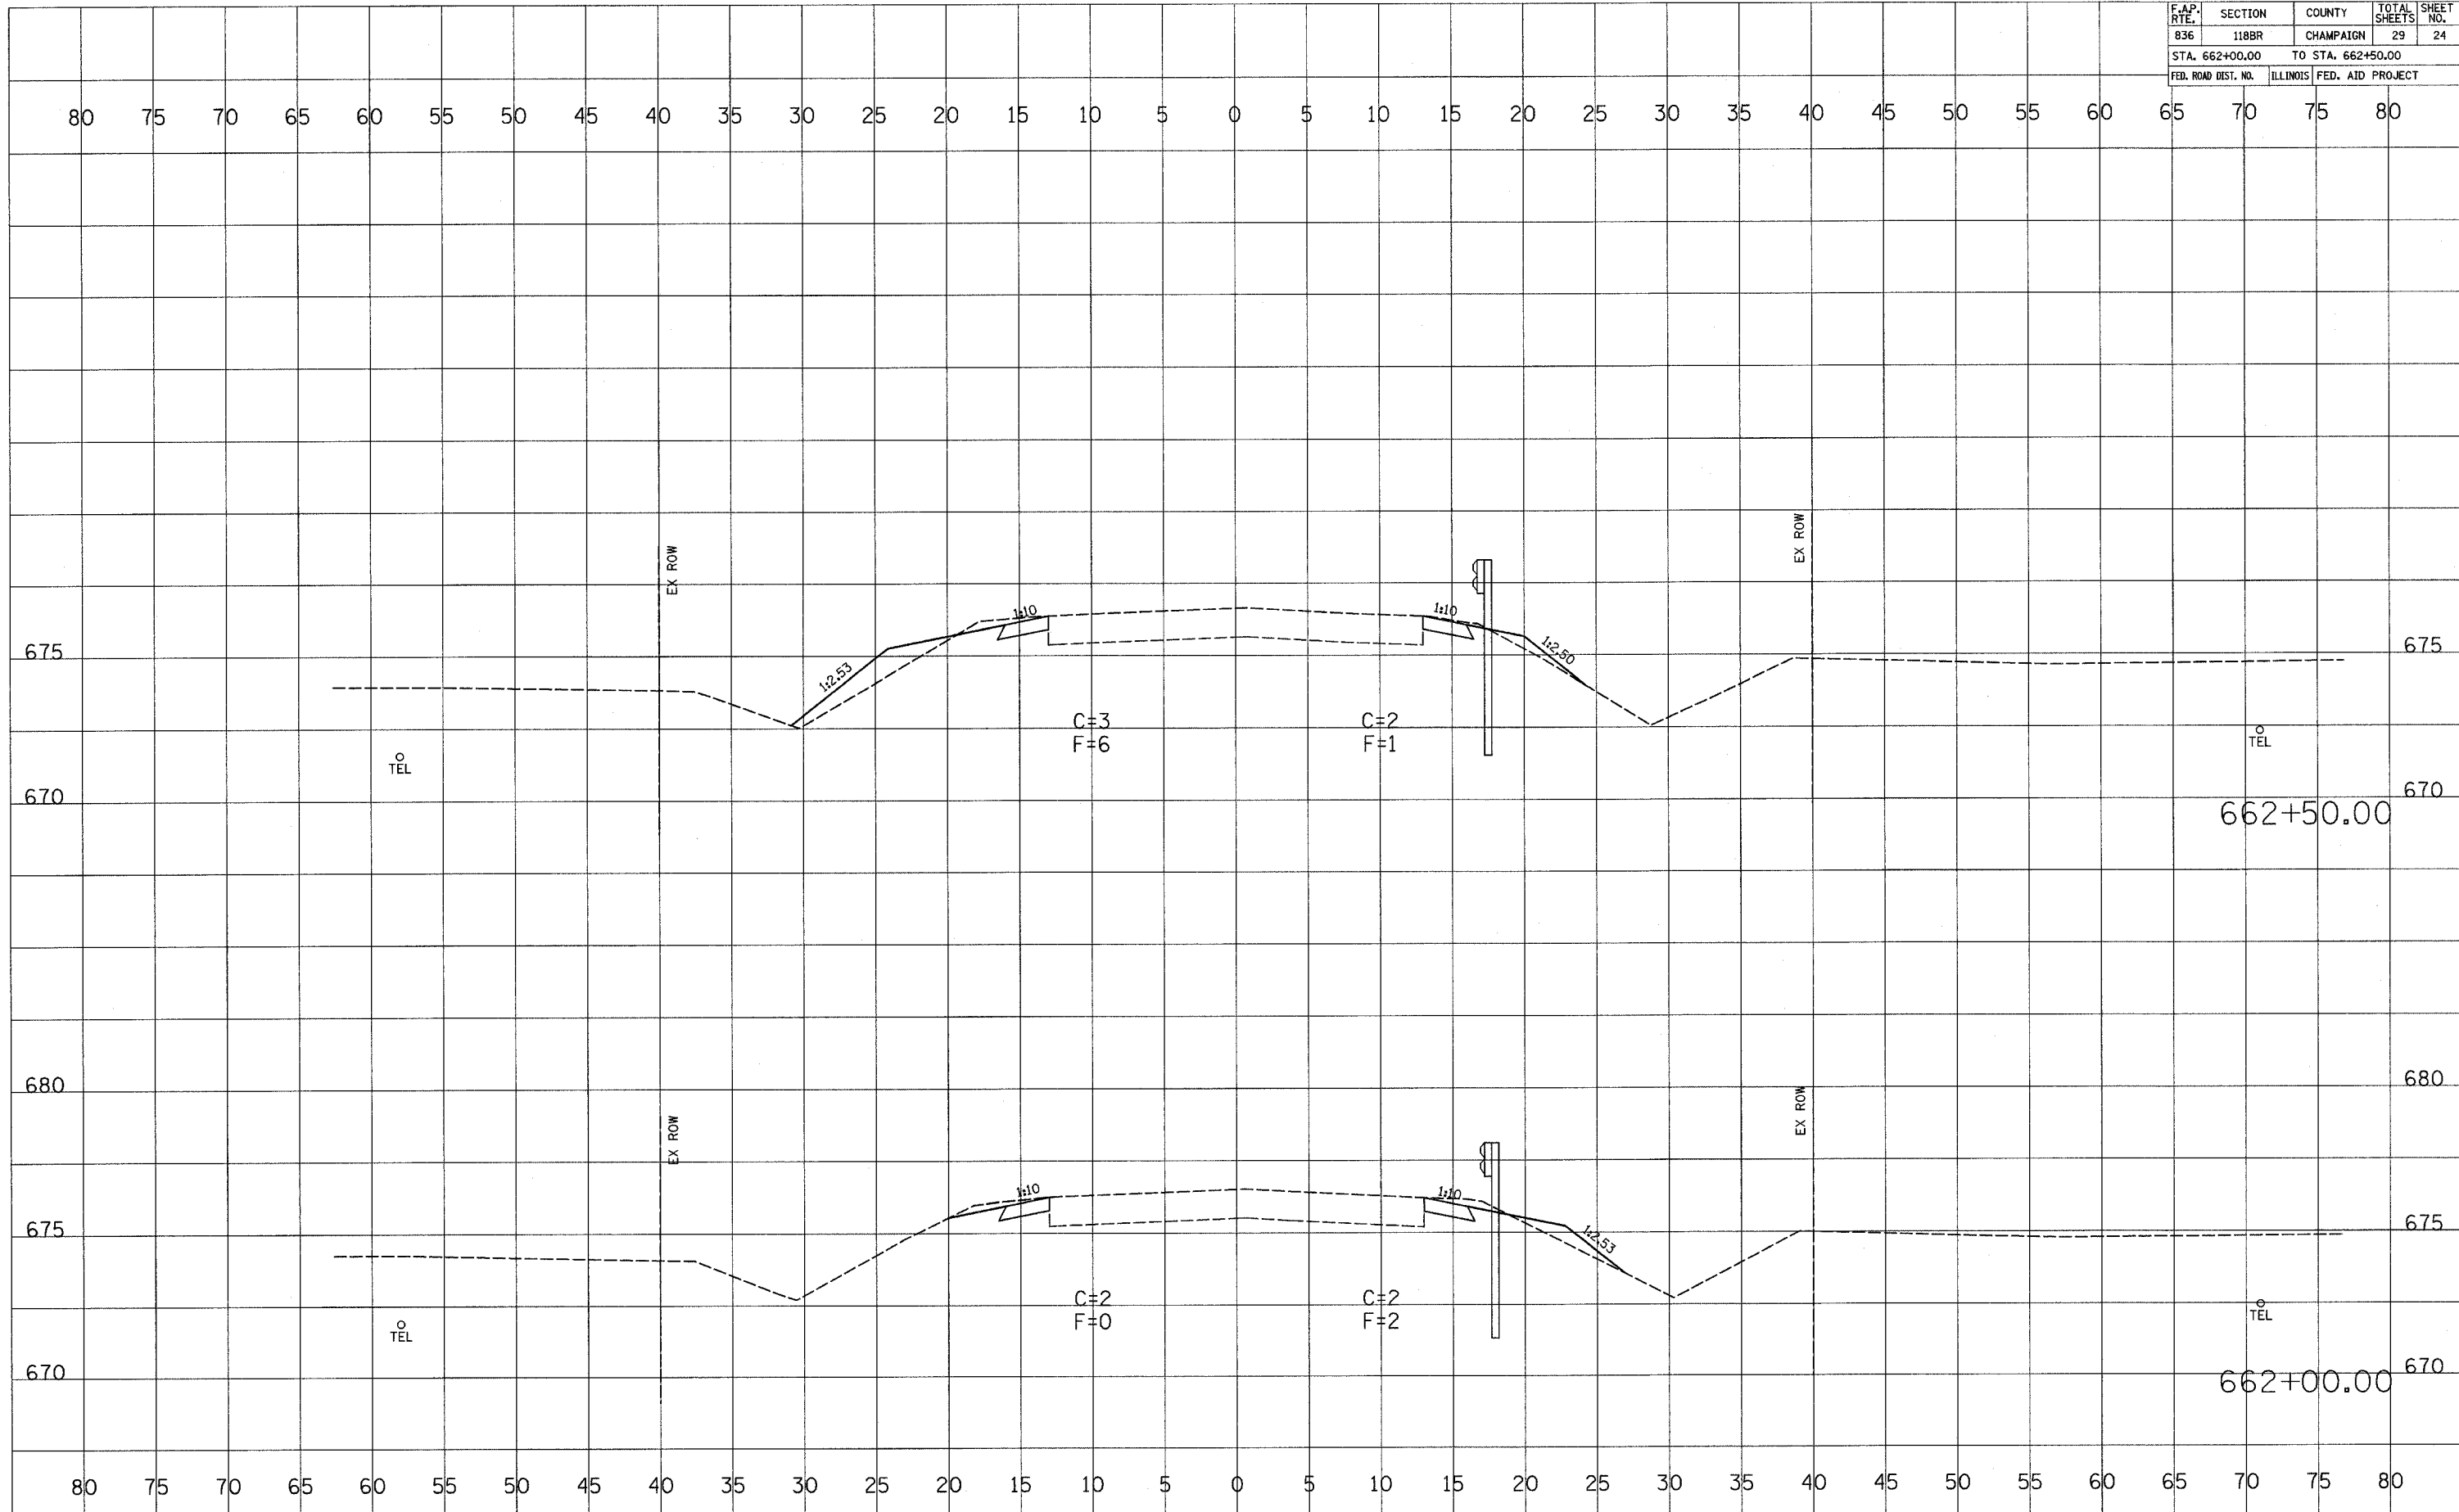

DATE	
BY	
CHECKED	
PLOTTED	
TEMPLATE	
AREAS	
CHECKED	
NO.	

DATE	
BY	
CHECKED	
PLOTTED	
TEMPLATE	
AREAS	
CHECKED	
NO.	

PLOT DATE = #DATE*
 FILE NAME = #FILE*
 PLOT SCALE = #SCALE*
 USER NAME = #USER*