


F.A.I. RTE.	SECTION	COUNTY	TOTAL SHEETS	SHEET NO.
72	(10-72VB)I	CHAMPAIGN	13	6

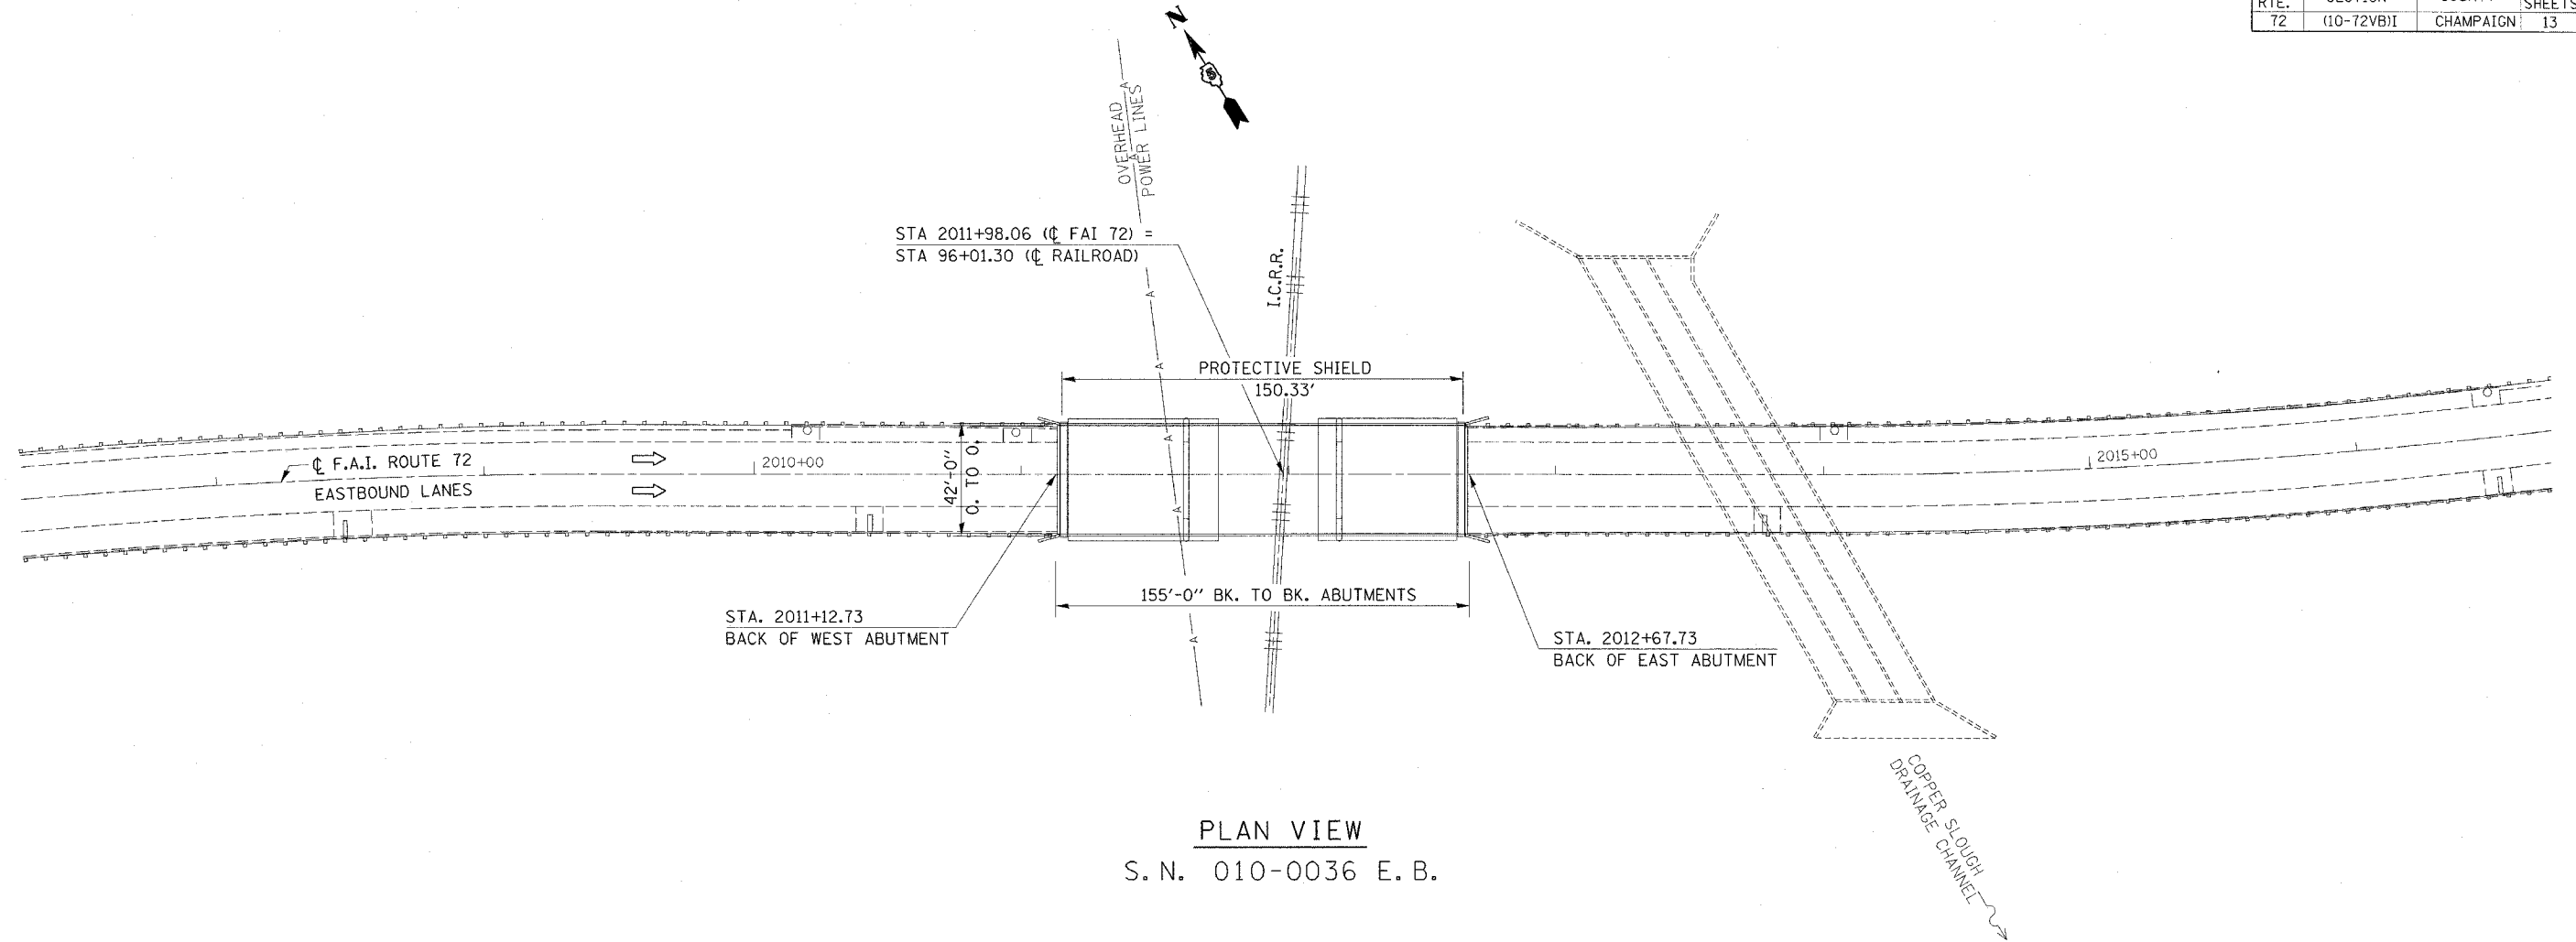

PLAN VIEW
S. N. 010-0036 E. B.

BILL OF MATERIALS

ITEM	UNITS	QUANTITY
BITUMINOUS MATERIALS (PRIME COAT)	GALLON	50.0
AGGREGATE (PRIME COAT)	TON	1.0
BITUMINOUS CONCRETE REMOVAL (DECK)	SQ YD	645.0
PLUG EXISTING DECK DRAINS	EACH	3.0
BITUMINOUS CONCRETE SURFACE COURSE, SUPERPAVE, MIX "D", N90	TON	64.0
DECK SLAB REPAIR (FULL DEPTH, TYPE I)	SQ YD	32.0
DECK SLAB REPAIR (FULL DEPTH, TYPE II)	SQ YD	62.0
DECK SLAB REPAIR (PARTIAL)	SQ YD	57.0
PROTECTIVE SHIELD	SQ YD	702.0

GENERAL NOTES

PLAN DIMENSIONS AND DETAILS RELATIVE TO THE STRUCTURE HAVE BEEN TAKEN FROM EXISTING PLANS AND ARE SUBJECT TO NOMINAL CONSTRUCTION VARIATIONS. IT SHALL BE THE CONTRACTOR'S RESPONSIBILITY TO VERIFY SUCH DIMENSIONS AND DETAILS IN THE FIELD AND MAKE THE NECESSARY APPROVED ADJUSTMENTS PRIOR TO CONSTRUCTION OR ORDERING OF MATERIALS. SUCH VARIATIONS SHALL NOT BE CAUSE FOR ADDITIONAL COMPENSATION OR A CHANGE IN THE SCOPE OF WORK, HOWEVER, THE CONTRACTOR WILL BE PAID FOR THE QUANTITY ACTUALLY FURNISHED AT THE CONTRACT UNIT PRICE FOR THE WORK.

THE DECK SLAB REPAIR (PARTIAL & FULL DEPTH) QUANTITY IS ESTIMATED AND THE ACTUAL LOCATIONS ARE TO BE DETERMINED IN THE FIELD BY THE ENGINEER AFTER THE BITUMINOUS OVERLAY AND WATERPROOFING ARE REMOVED. THE ENGINEER SHALL SHOW ACTUAL LOCATIONS OF DECK REPAIRS ON AS-BUILT PLANS ON SHEET 10 OF 13.

ILLINOIS DEPARTMENT OF TRANSPORTATION
GENERAL PLAN
F.A.I. ROUTE 72
SECTION (10-72VB)I
CHAMPAIGN COUNTY
S.N. 010-0036

SCALE: 1" = 30'
DATE: 06/14/05
DRAWN BY: JRP
CHECKED BY: