



| F.A.I. RTE. | SECTION    | COUNTY    | TOTAL SHEETS | SHEET NO. |
|-------------|------------|-----------|--------------|-----------|
| 72          | (10-72VB)I | CHAMPAIGN | 13           | 9         |

**DETAIL OF DRAIN AT CURB**

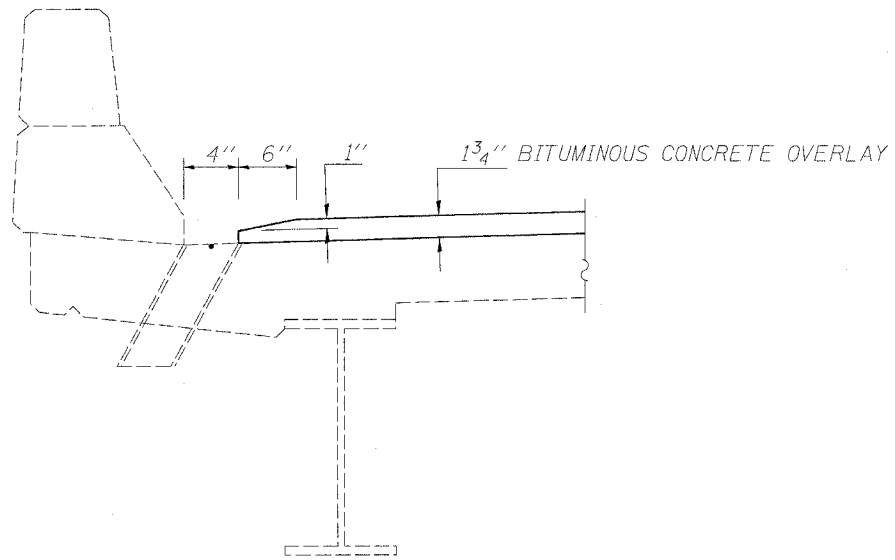


**SECTION AT DRAIN**

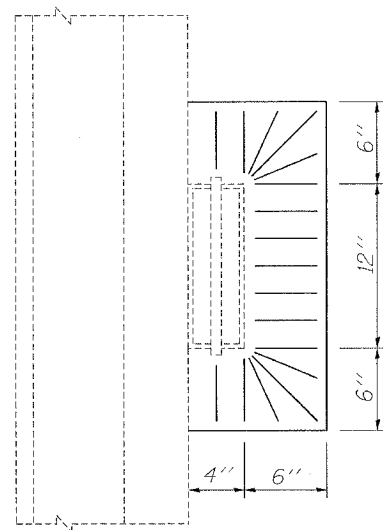

**PLAN VIEW**

**DRAIN ELIMINATION DETAIL**

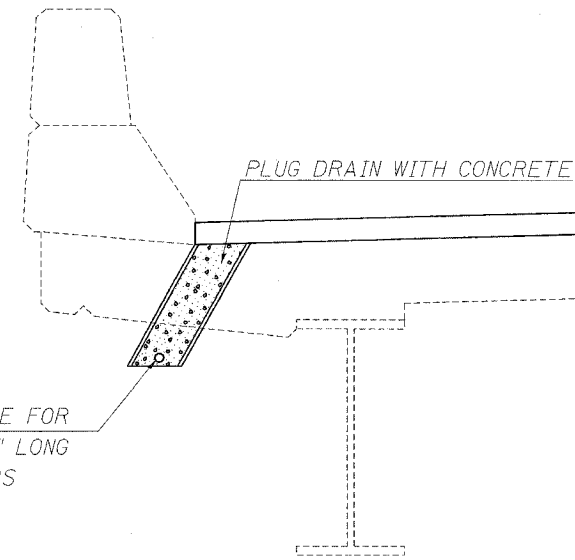

FIELD DRILL  $\frac{3}{8}$ "  $\phi$  HOLE FOR  
 $\frac{1}{4}$ "  $\phi$  THREADED ROD 13" LONG  
 WITH NUTS AND WASHERS

**SECTION AT DRAIN**

NOTE:  
 SEE SHEET 8 OF 13 FOR  
 DRAINS TO BE PLUGGED

PLOT DATE = 10/17/2005  
 PLOT SCALE = 1/8" = 1'-0"  
 USER NAME = phillips

ILLINOIS DEPARTMENT OF TRANSPORTATION  
**DECK DRAIN REPAIR**  
 F.A.I. ROUTE 72  
 SECTION (10-72VB)I  
 CHAMPAIGN COUNTY  
 S.N. 010-0036  
 SCALE: NONE  
 DATE: 06/17/05  
 DRAWN BY: JRP  
 CHECKED BY: