


F.A.U. 7978 (OLD US 36),
 F.A.U. 7968 (CAMP BUTLER RD.)
 ** 3R(BR, BR-1, BR-2), 19RS-8

F.A.U. RTE.	SECTION	COUNTY	TOTAL SHEETS
..	..	SANGAMON	26 / 26A
STA. _____		TO STA. _____	
FED. ROAD DIST. NO. - ILLINOIS		FED. AID PROJECT	

FOR INFORMATION ONLY

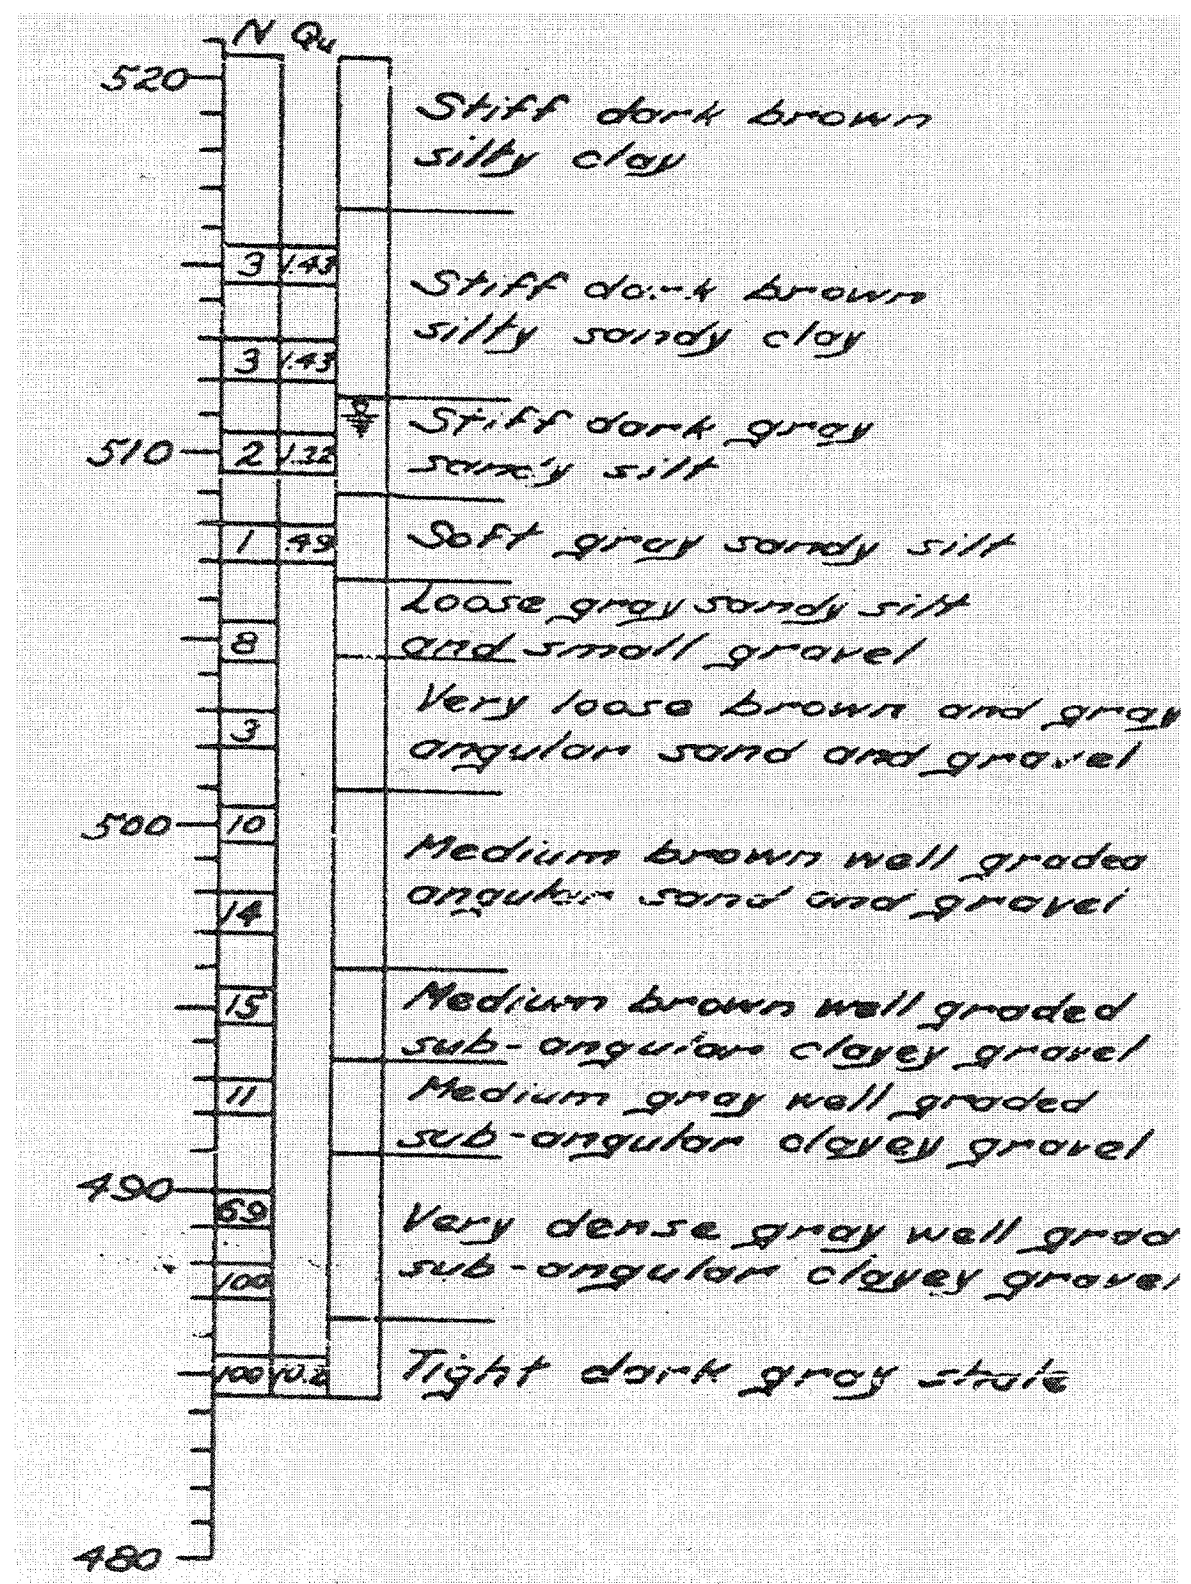

On E
 Sta. 72+07

SOIL BORINGS TAKEN FROM PLANS FOR ORIGINAL CONSTRUCTION OF SANGAMON RIVER BRIDGE (S.N. 084-0052) COMPLETED IN 1954.

Rev. 1-9-06

REVISIONS	
NAME	DATE

ILLINOIS DEPARTMENT OF TRANSPORTATION
MISCELLANEOUS
 F.A.U. Route 7978 (OLD US 36)
 F.A.U. Route 7968 (Comp Butler Rd.)
 Section 3R(BR, BR-1, BR-2), 19RS-8
 SANGAMON COUNTY
 SCALE: VERT. _____
 HORIZ. _____
 DATE: JANUARY 5, 2006
 DRAWN BY: JWC
 CHECKED BY: SAM

PLT DATE = 1/4/2006
 FILE NAME = F:\Projects\AD82102 - FAU 7978 Old US36 & 7968 (Camp Butler) ReVISION\shsoilboring.dgn
 PLT SCALE = 82.9412 / IN.
 USER NAME = colbreas