


CONTRACT NO. 72449

F.A.S. RTE.	SECTION	COUNTY	TOTAL SHEETS	SHEET NO.
*	**	SANGAMON	261	26
STA. 1+15.00		TO STA. 4+68.80		
FED. ROAD DIST. NO.		ILLINOIS FED. AID PROJECT		

\* 7978 (OLD US 36) & 7968 (CAMP BUTLER RD.)  
 \*\* 3R(BR, BR-1, BR-2), 19RS-8

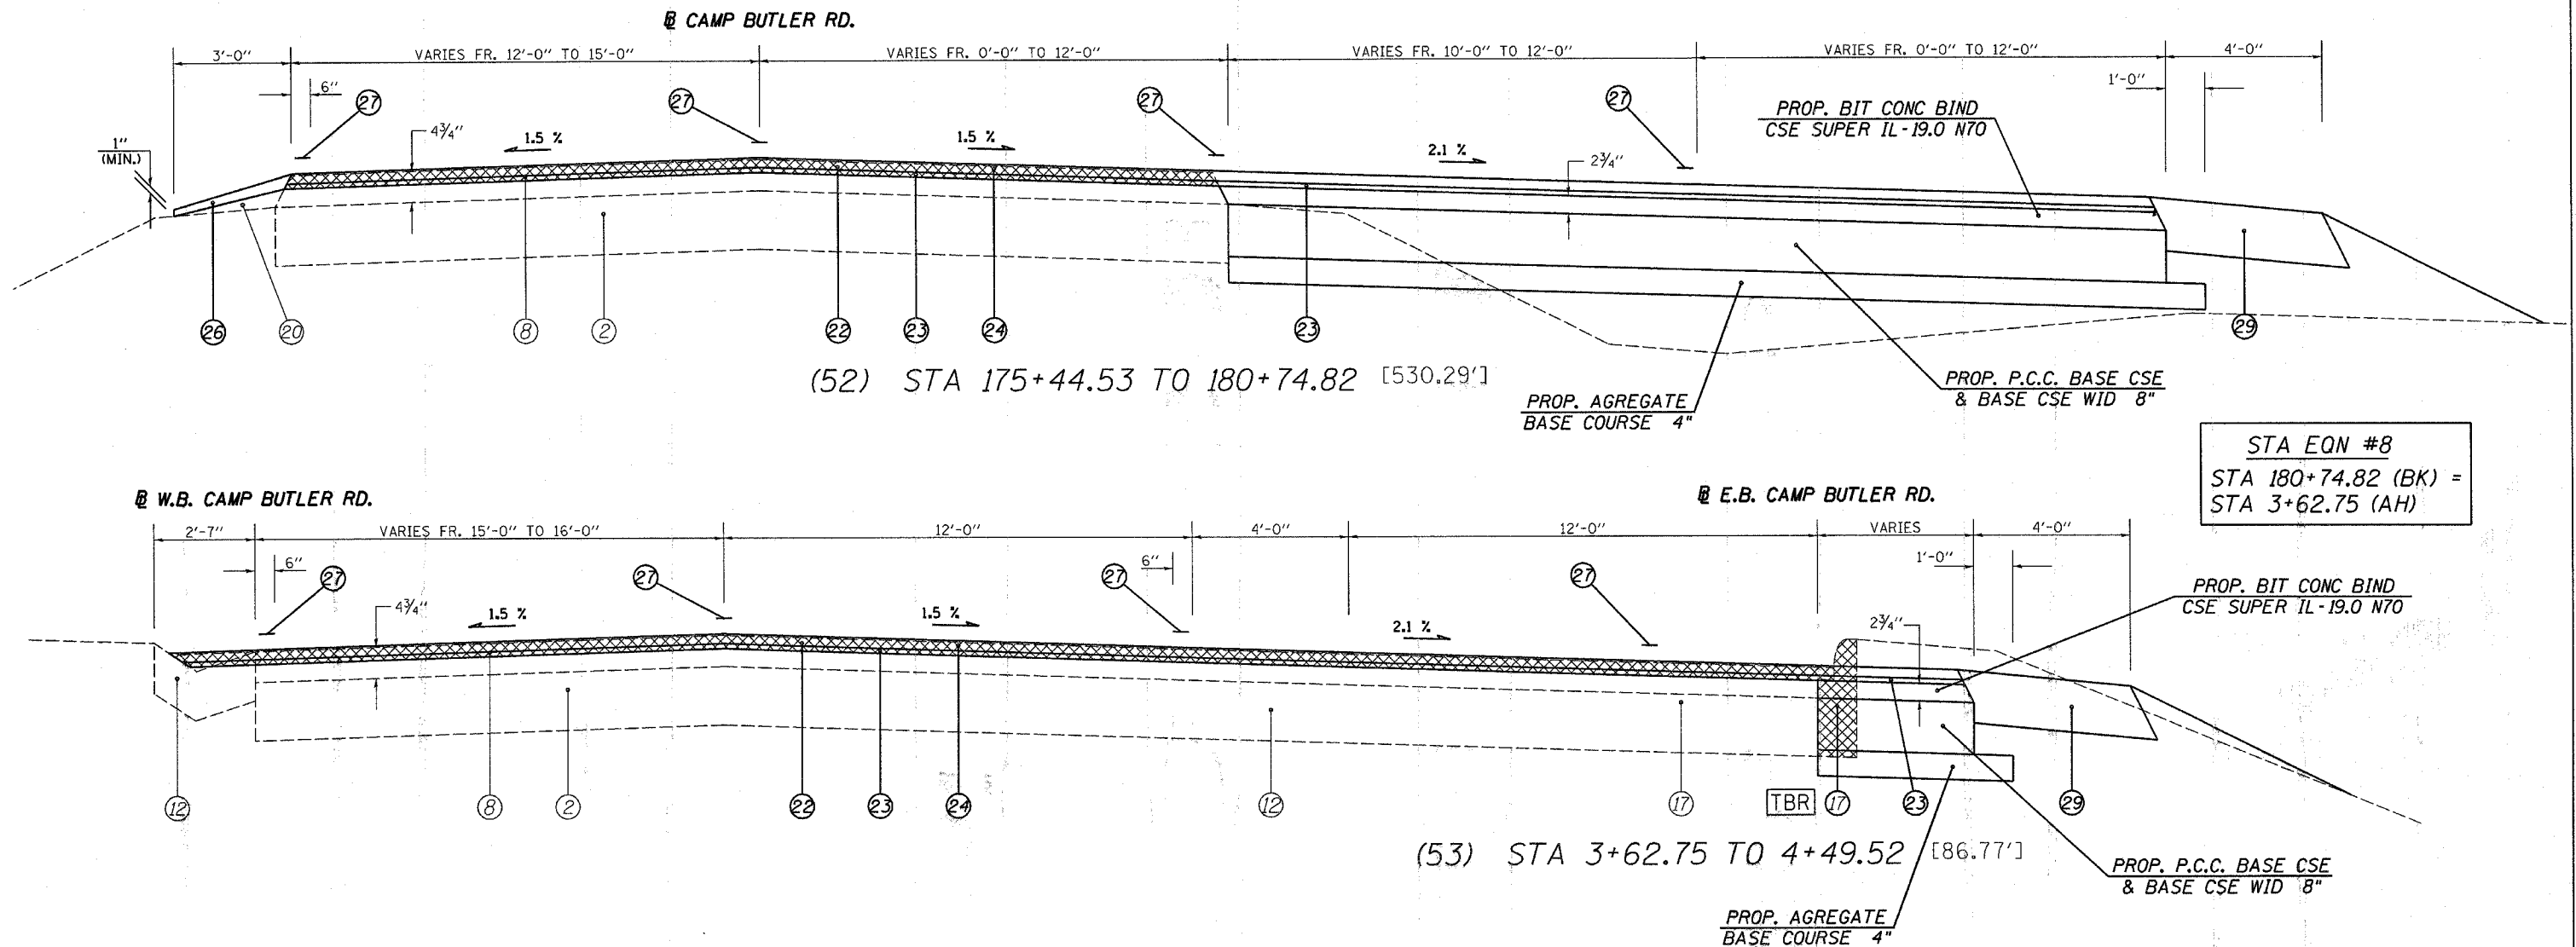

STA EQN #8  
 STA 180+74.82 (BK) =  
 STA 3+62.75 (AH)

**LEGEND**

- |   |  |
|---|--|
| ① EXIST. SUB-BASE GRANULAR MATERIAL     | ⑪ EXIST. CONCRETE GUTTER, TYPE A (MODIFIED)                              |
| ② EXIST. P.C.C. PAVEMENT 9"             | ⑫ EXIST. CONCRETE GUTTER, TYPE B   |
| ③ EXIST. P.C.C. PAVEMENT 9"-6"-9"       | ⑬ EXIST. CONCRETE GUTTER, TYPE C (MODIFIED)                              |
| ④ EXIST. P.C.C. PAVEMENT 10"            | ⑭ EXIST. P.C.C. CURB & GUTTER, TYPE 10 (MODIFIED)                        |
| ⑤ EXIST. BITUMINOUS BASE COURSE 10"     | ⑮ EXIST. P.C.C. CURB & GUTTER, TYPE 6                                    |
| ⑥ EXIST. P.C.C. BASE COURSE WIDENING 9" | ⑯ EXIST. P.C.C. CURB & GUTTER, TYPE 6 (MODIFIED)                         |
| ⑦ EXIST. STABILIZED BASE COURSE 10"     |  |
| ⑧ EXIST. BITUMINOUS OVERLAY             | ⑰ EXIST. P.C.C. CURB & GUTTER, TYPE 7                                    |
| ⑨ EXIST. BITUMINOUS SHOULDERS           | ⑱ EXIST. P.C.C. CURB, TYPE 4   |
| ⑩ EXIST. PIPE UNDERDRAIN 6"             | ⑲ EXIST. P.C.C. CURB, TYPE 10 (MODIFIED)                                 |
|   | ⑳ EXIST. AGGREGATE SHOULDERS, TYPE B                                     |
|   | ㉑ PROP. BITUMINOUS SURFACE REMOVAL (VARIABLE DEPTH) *                    |
|   | ㉒ PROP. BITUMINOUS SURFACE REMOVAL 2"                                    |
|   | ㉓ PROP. LEVELING BINDER (MACHINE METHOD), SUPERPAVE N70 3/4"             |
|   | ㉔ PROP. BITUMINOUS CONCRETE SURFACE COURSE, SUPERPAVE, MIX "D", N70 1/2" |
|   | ㉕ PROP. BITUMINOUS SHOULDERS SUPERPAVE                                   |
|   | ㉖ PROP. AGGREGATE SHOULDERS, TYPE B                                      |
|   | ㉗ PROP. PAINT PAVEMENT MARKING - LINE 5"                                 |
|   | ㉘ PROP. CONCRETE GUTTER, TYPE A (MODIFIED)                               |
|   | ㉙ PROP. BITUMINOUS SHOULDER SUPERPAVE 8"                                 |
|   | ㉚ PROP. GRADING AND SHAPING SHOULDERS                                    |

\* NOMINAL MILLING DEPTH 1/2"

NOT TO SCALE

REVISIONS	
NAME	DATE

ILLINOIS DEPARTMENT OF TRANSPORTATION  
**TYPICAL SECTIONS**  
 F.A.U. Route 7978 (OLD US 36) &  
 F.A.U. Route 7968 (CAMP BUTLER RD.)  
 Section 3R(BR, BR-1, BR-2), 19RS-8  
 SANGAMON COUNTY  
 SCALE: VERT.      DRAWN BY: JWC  
 HORIZ.            CHECKED BY: RSC  
 DATE: JULY 20, 2005

• DGN-SPEC  
 • DATE-TIME  
 • REF:01