


CONTRACT NO. 72449

F.A.U. RTE.	SECTION	COUNTY	TOTAL SHEETS	SHEET NO.
.	..	SANGAMON	261	111
STA. ...		TO STA. ...		
FED. ROAD DIST. NO.		ILLINOIS FED. AID PROJECT		
• 7978 (OLD US 36) & 7968 (CAMP BUTLER RD.) •• 3R(BR, BR-1, BR-2), 19RS-8 ••• W.B. OLD US 36 - STA 34+00.00 TO STA 40+00.00 ••• E.B. CAMP BUTLER - STA 16+50.00 TO STA 22+00.00				

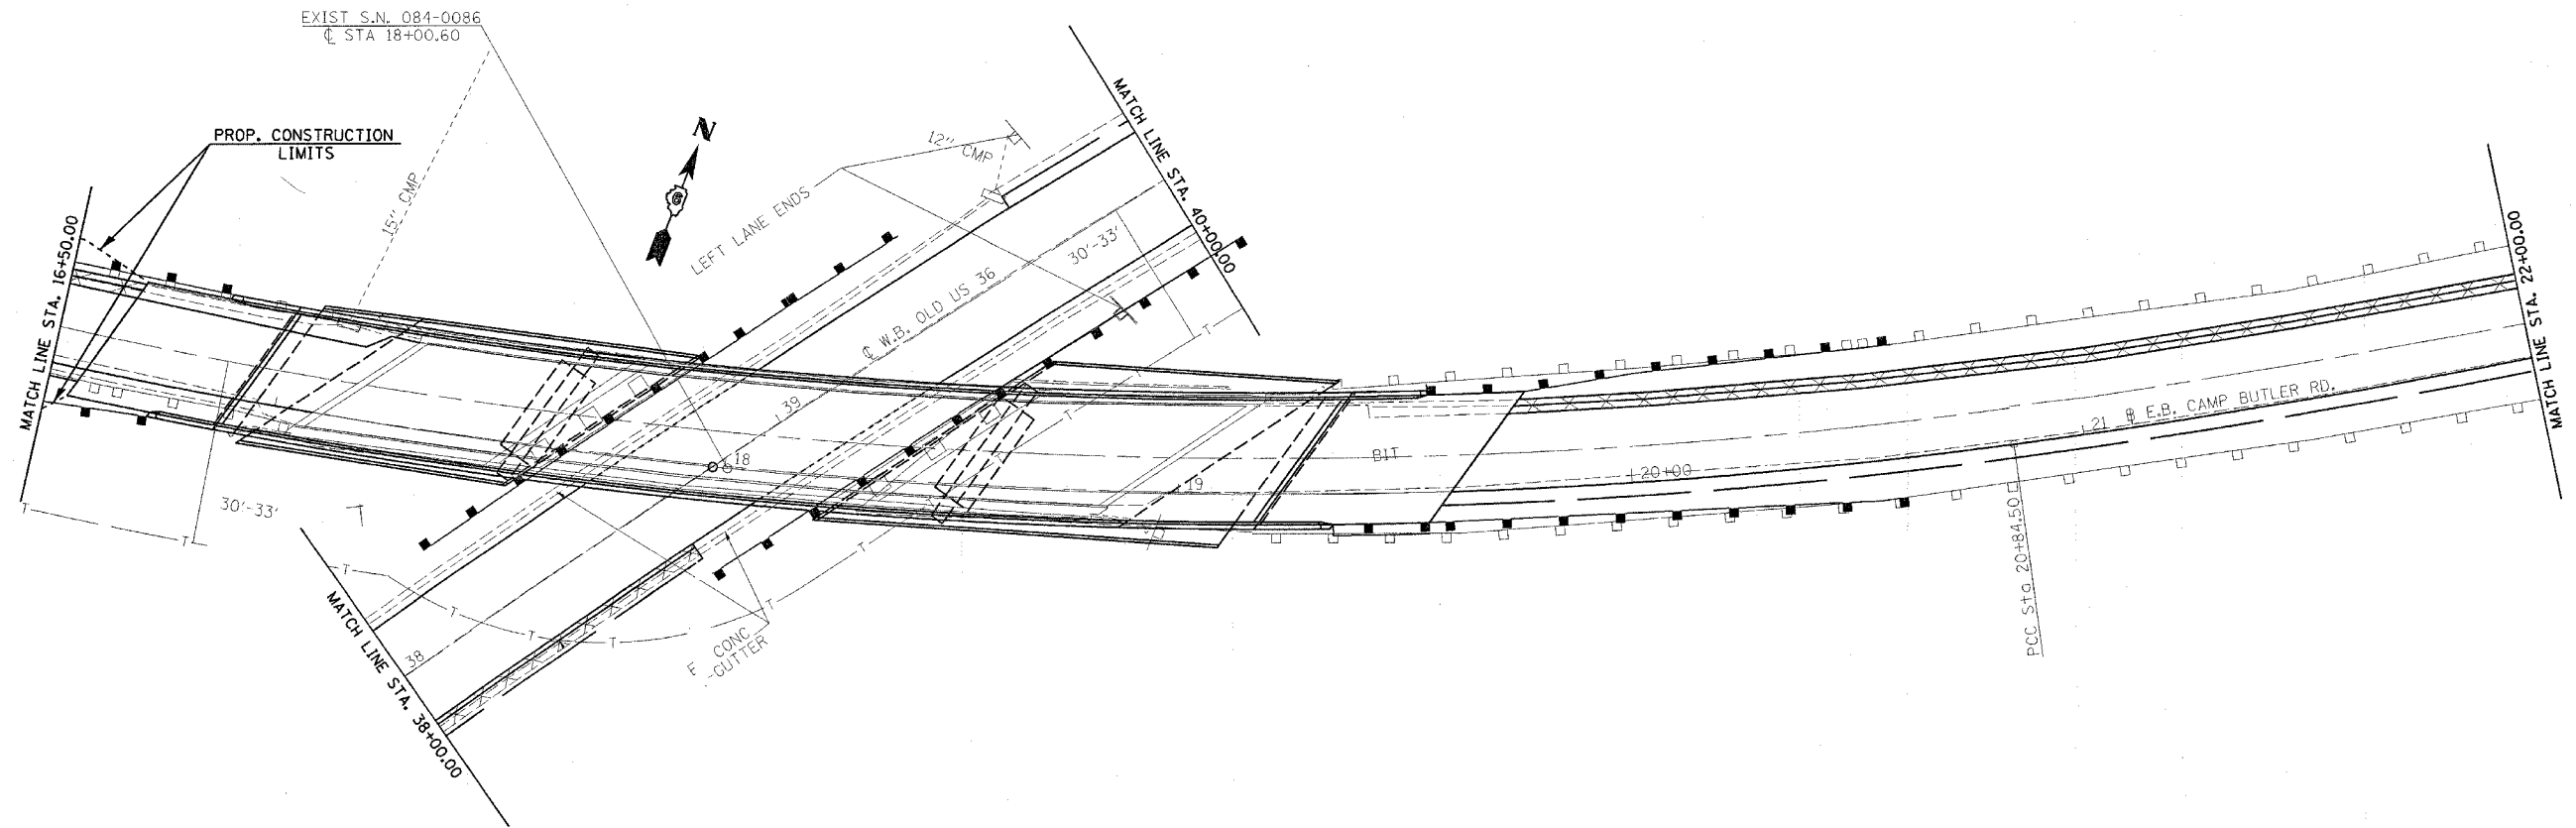

PLOT DATE = 11/2/2005  
 FILE NAME = s:\projects\72449\sh\stwatercontrol\007.dgn  
 USER = charu  
 USER NAME = charu

sh\stwatercontrol\0075.dgn  
 Charu R007

REVISIONS	
NAME	DATE

ILLINOIS DEPARTMENT OF TRANSPORTATION  
**STORM WATER POLLUTION PREVENTION PLAN**  
 F.A.U. Route 7968 (OLD US 36)  
 F.A.U. Route 7978 (CAMP BUTLER RD.)  
 Section 3R(BR, BR-1, BR-2), 19RS-8  
 SANGAMON COUNTY

SCALE: VERT. \_\_\_\_\_ DRAWN BY: JWC  
 HORIZ. \_\_\_\_\_  
 DATE: SEPTEMBER 27, 2005 CHECKED BY: RSC

**(E.B. & W.B. CAMP BUTLER RD)**