




# STAGE 1-A (PHASE 1)

PAVEMENT PATCH  
IMPACT ATTENUATORS, TEMPORARY  
(FULLY REDIRECTIVE), TEST LEVEL 3


F.A.P. RTE.	SECTION	COUNTY	TOTAL SHEETS	SHEET NO.
328	5R, Y, RS-1	CLAY	242	31
STA.		TO STA.		
FED. ROAD DIST. NO. 7 ILLINOIS FED. AID PROJECT				
CONTRACT NO. 74078				

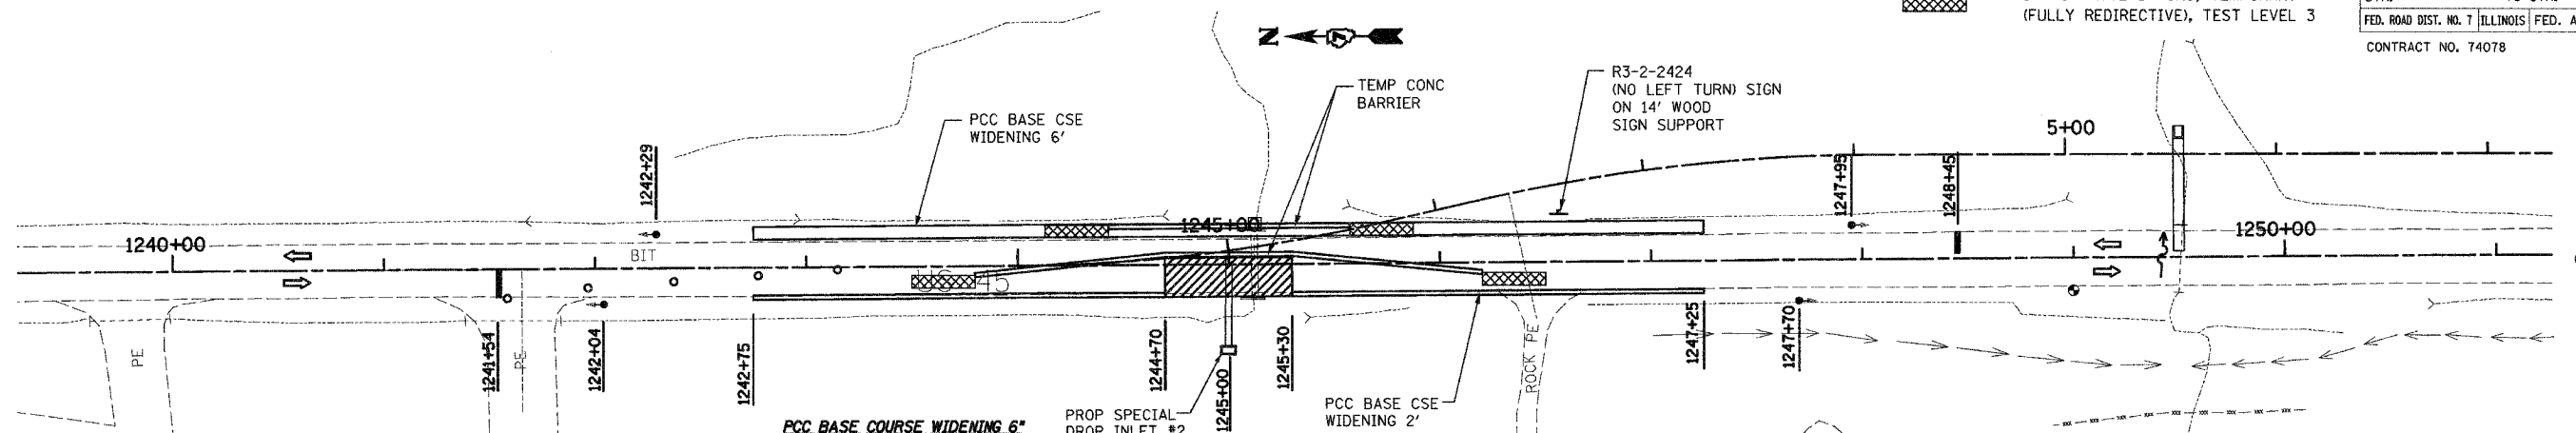


- PCC BASE COURSE WIDENING 6" 6'-0" WIDTH**  
LT 1242+75 TO LT 1247+25 300 SQ YD
- PCC BASE COURSE WIDENING 6" 2'-0" WIDTH**  
RT 1242+75 TO LT 1244+70 43 SQ YD  
RT 1245+30 TO RT 1247+25 43 SQ YD
- TEMPORARY PRECAST CONCRETE BOX CULVERT 3'X3'**  
LT 1245+12.30 6 FT
- PAVEMENT PATCHING, TYPE IV, 10 INCH**  
RT 1244+70 TO RT 1245+30 93 SQ YD
- TEMPORARY CONCRETE BARRIER (STATE OWNED)**  
CL 1243+80 TO 1246+20 240 FT  
LT 1244+50 TO 1245+50 100 FT
- IMPACT ATTENUATORS, TEMPORARY (FULLY REDIRECTIVE), TEST LEVEL 3**  
CL 1243+80 1 EACH  
CL 1246+20 1 EACH  
LT 1244+50 1 EACH  
LT 1245+50 1 EACH
- TEMPORARY BRIDGE TRAFFIC SIGNAL**  
1 EACH
- TEMPORARY RUMBLE STRIPS**  
RT 1224+54 1 EACH LT 1255+45 1 EACH  
RT 1229+54 1 EACH LT 1260+45 1 EACH  
RT 1234+54 1 EACH LT 1265+45 1 EACH
- WORK ZONE PAVEMENT MARKING REMOVAL**  
CL 1244+03 TO 1245+98 64 SQ FT  
LT 1242+75 TO 1247+25 149 SQ FT
- TEMPORARY PAVEMENT MARKING - LINE 4"**  
CL 1244+03 TO 1245+98 195 FT  
LT 1242+75 TO 1247+25 450 FT

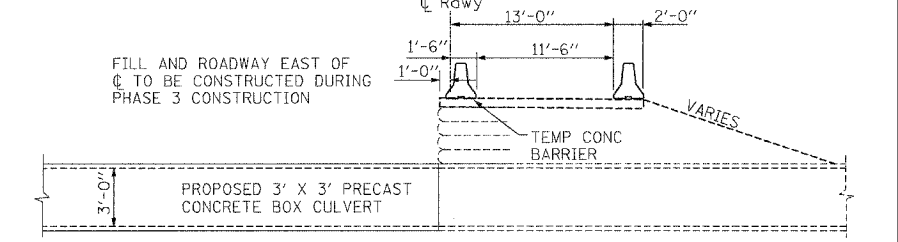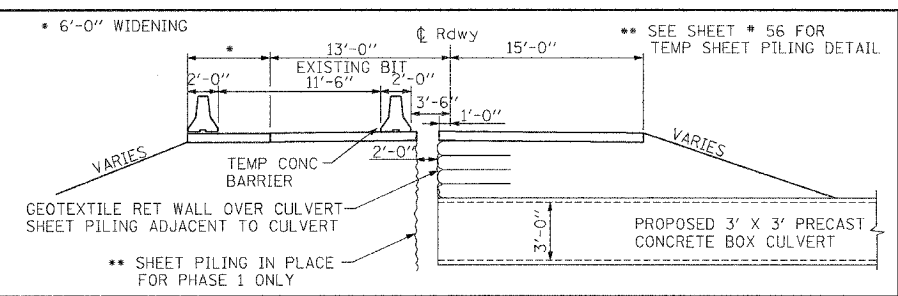

# STAGE 1-A (PHASE 2)

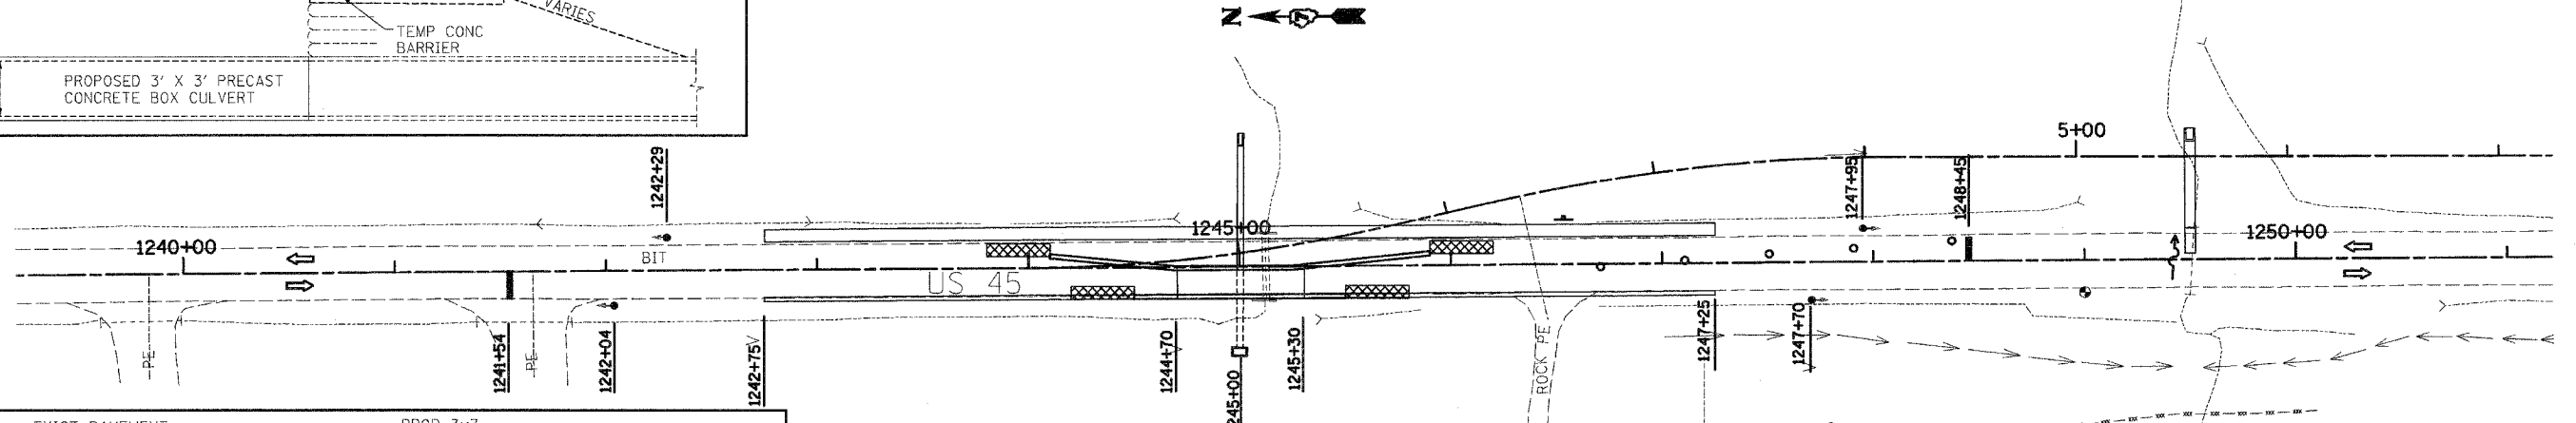

- IMPACT ATTENUATORS, RELOCATE (FULLY REDIRECTIVE), TEST LEVEL 3**  
RT 1244+50 1 EACH  
RT 1245+50 1 EACH  
CL 1244+10 1 EACH  
CL 1145+90 1 EACH
- RELOCATE TEMPORARY CONCRETE BARRIER (STATE OWNED)**  
CL 1244+10 TO 1245+90 180 FT  
RT 1244+50 TO 1245+50 100 FT
- TEMPORARY PAVEMENT MARKING - LINE 4"**  
CL 1244+51 TO 1245+48 97 FT  
RT 1242+75 TO 1247+25 450 FT

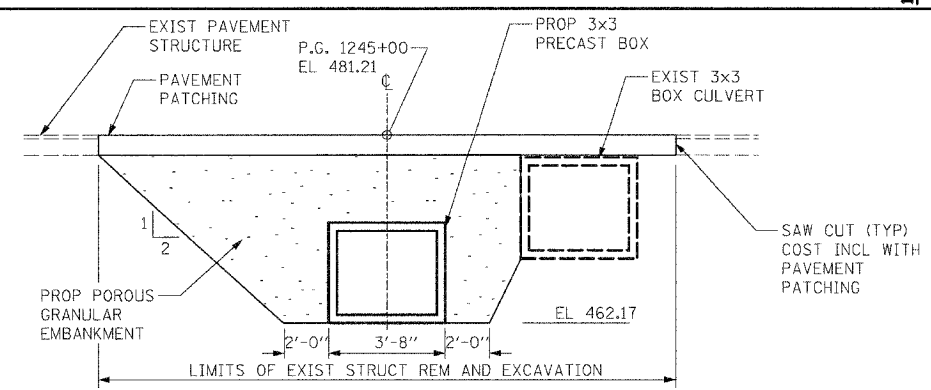

REVISIONS	
NAME	DATE

GRAPHIC SCALE  
40' 20' 0' 40'

ILLINOIS DEPARTMENT OF TRANSPORTATION

## STAGE 1 CONSTRUCTION BOX CULVERT STA 1245+00

SCALE: VERT. HORIZ. DATE: 10-21-05

DRAWN BY: LUJ  
CHECKED BY: MAR

11/25/2009 10:58:28 AM