






F.A.P. RTE.	SECTION	COUNTY	TOTAL SHEETS	SHEET NO.
328	5R, Y, RS-1	CLAY	242	35
STA. 1170+00		TO STA. 1185+00		
FED. ROAD DIST. NO. 7 ILLINOIS FED. AID PROJECT				
CONTRACT NO. 74078				

PLAN	DATE
BY	08-98
CHECKED	
NO. 1	

PROFILE	DATE
BY	
CHECKED	
NO. 1	

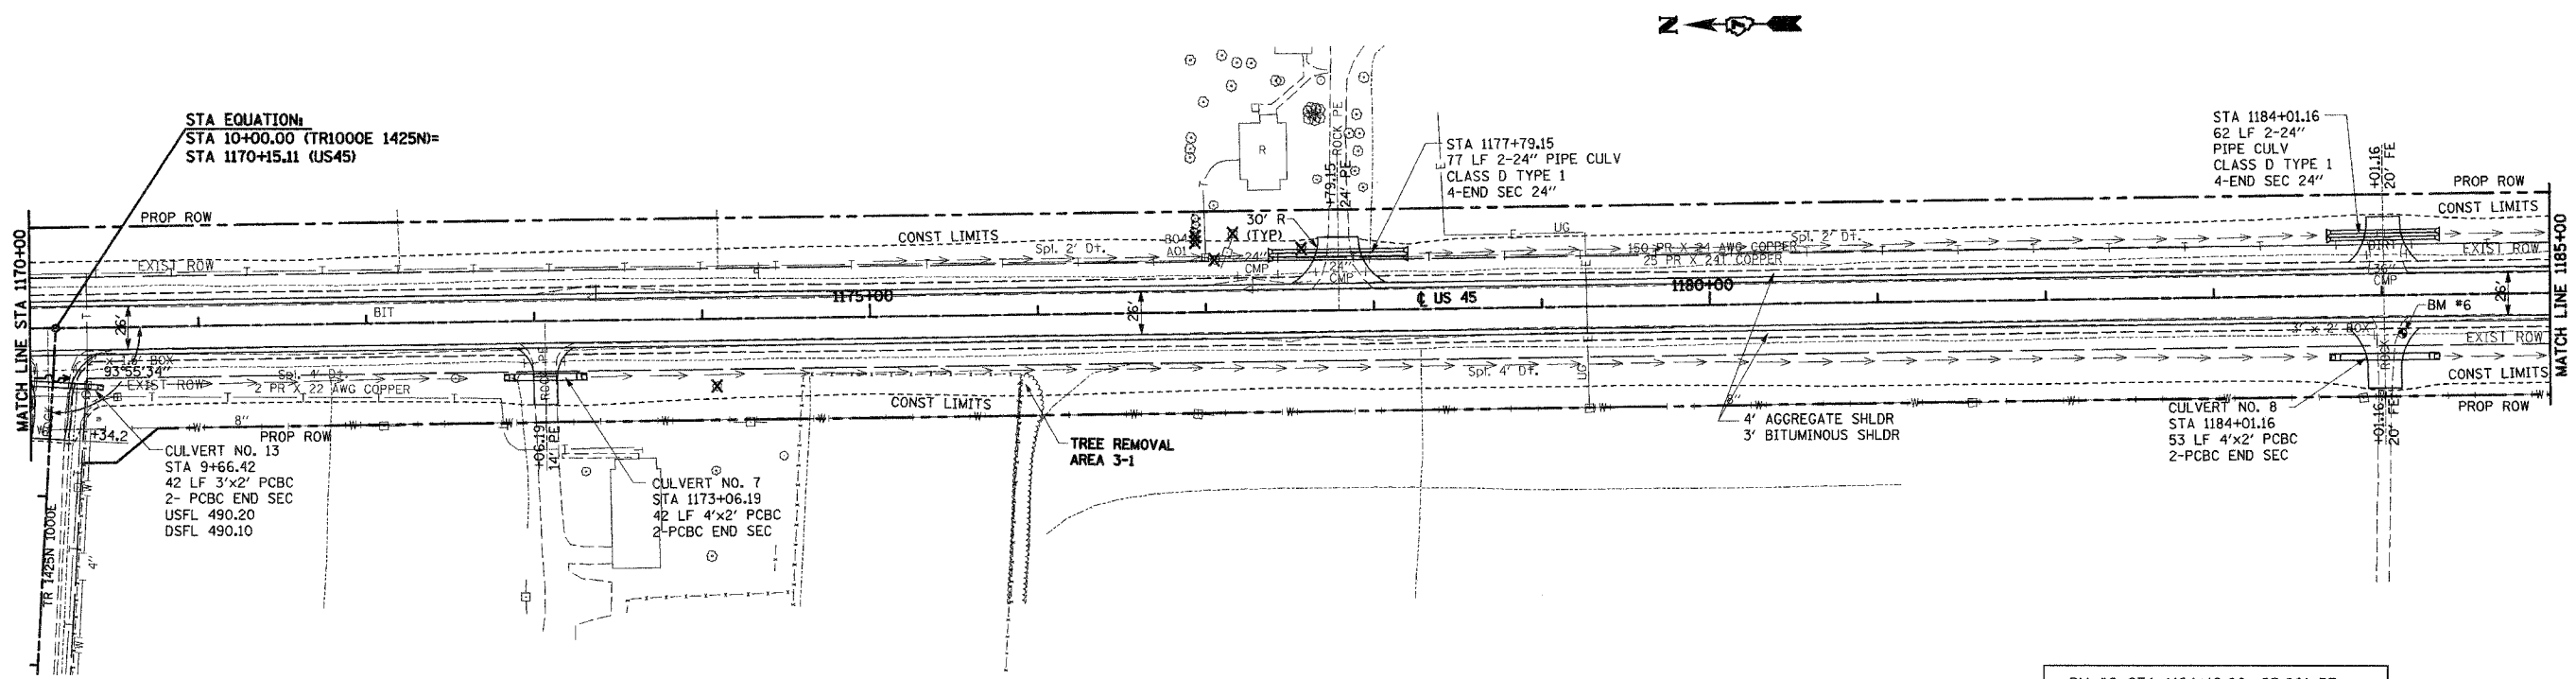

BM #6 STA 1184+12.00, 23.00' RT.
CHISELED "SQ" S. END RC BOX F.E.
EL 493.17

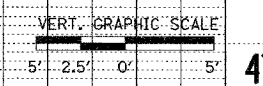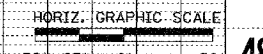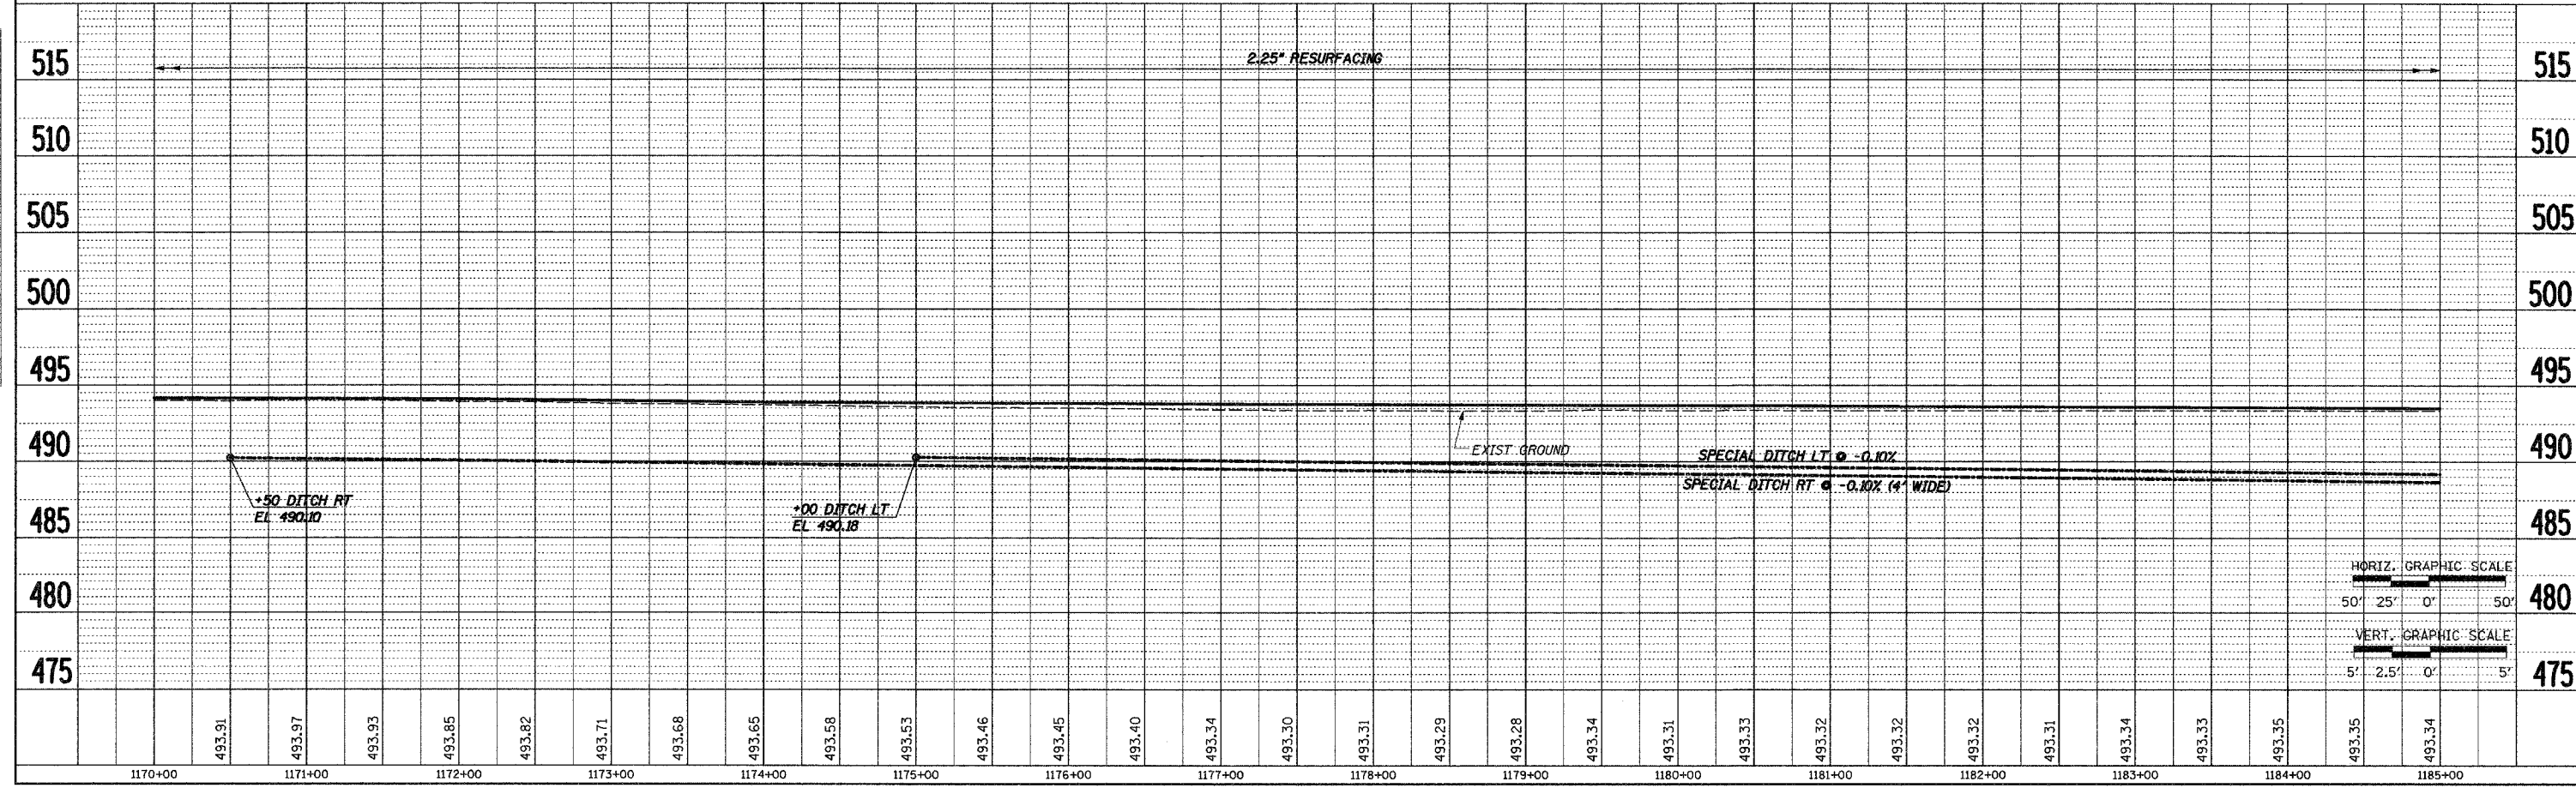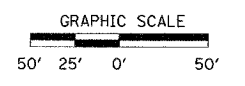

STA 1170+00 TO STA 1185+00

... \user\jpratt\apps\lans\8-46p_10/25/98\10-98-98.dwg