



F.A.P. RTE.	SECTION	COUNTY	TOTAL SHEETS	SHEET NO.
328	5R, Y, RS-1	CLAY	242	44
STA. 1305+00		TO STA. 1315+00		
FED. ROAD DIST. NO. 7 ILLINOIS FED. AID PROJECT				
CONTRACT NO. 74078				





DATE	BY

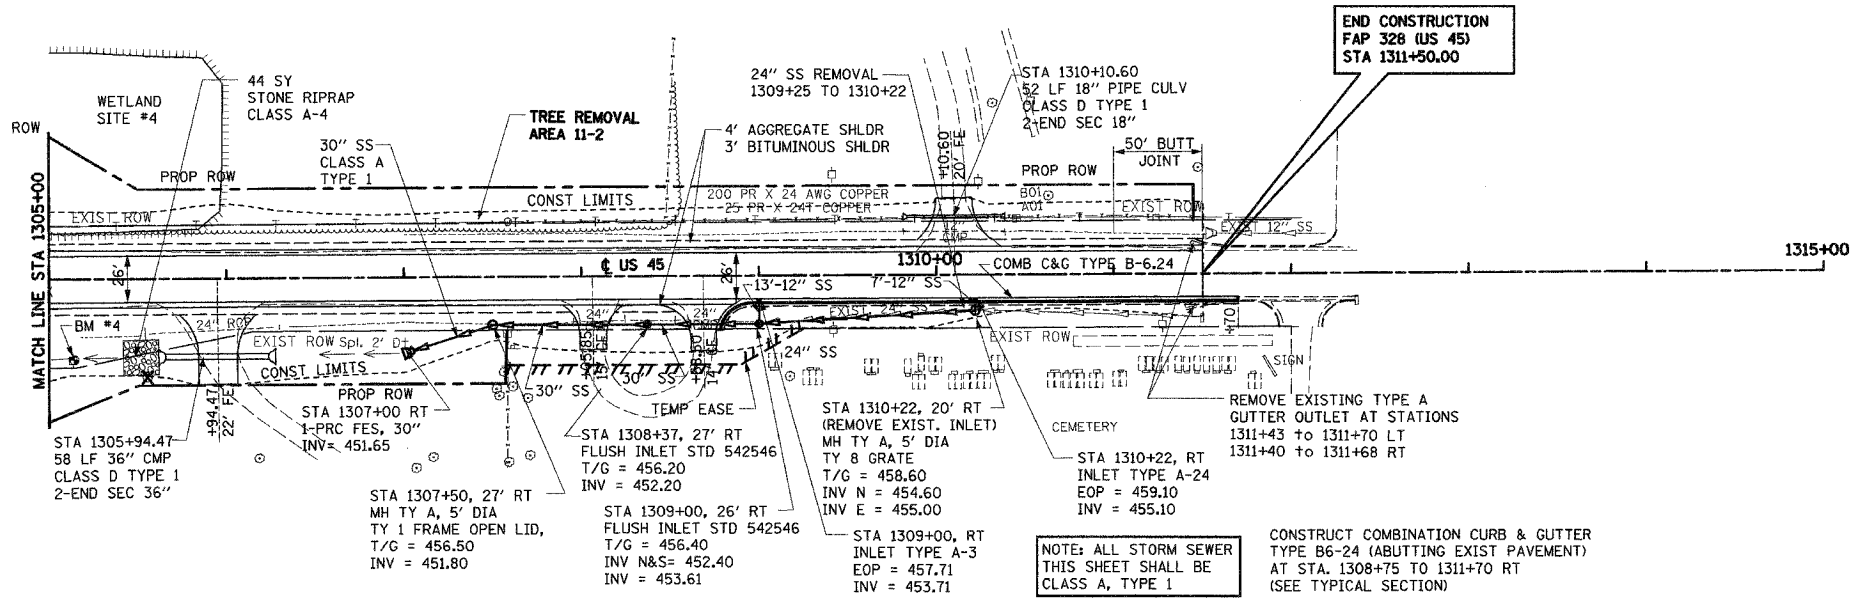

BM #4 STA 1305+14.00, 45.21' RT.  
RR SPIKE IN POWER POLE N.E. COR  
EL 486.83

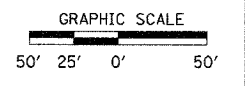

DATE	BY

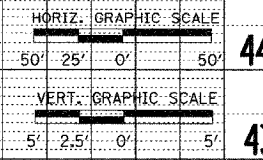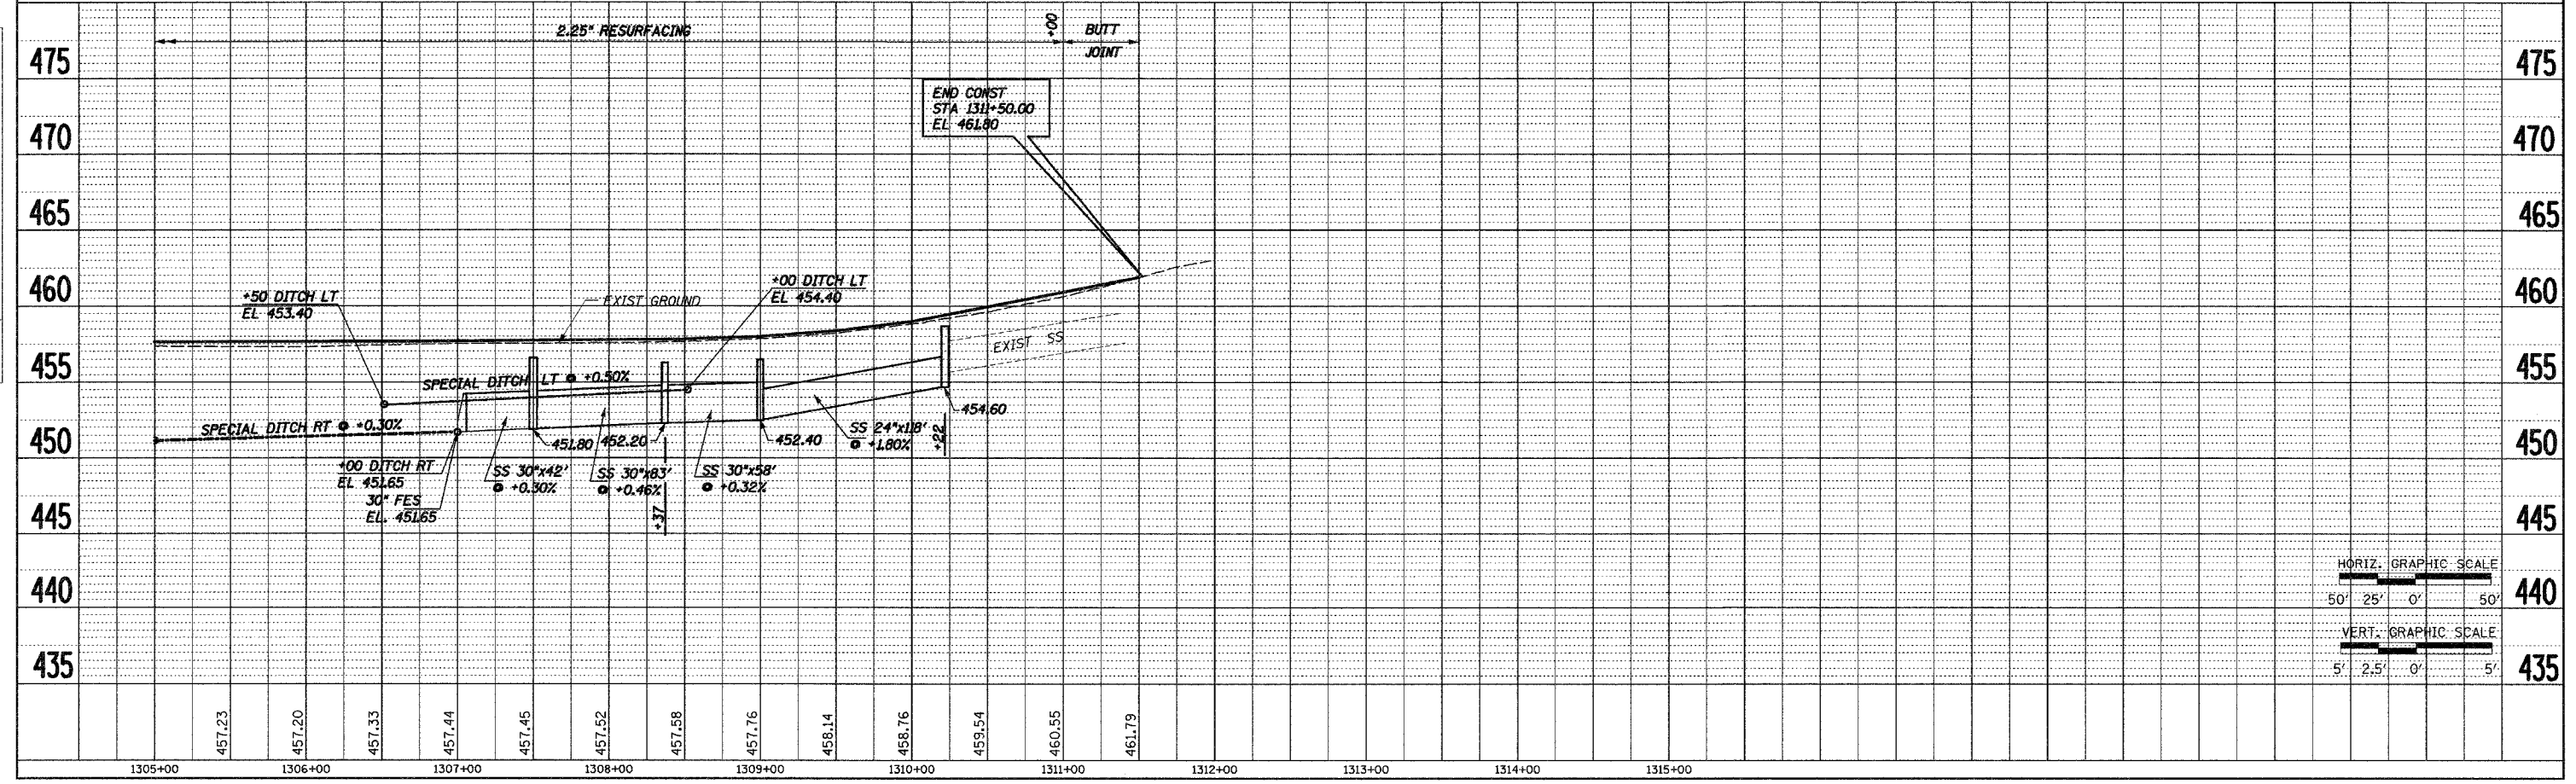

STA 1305+00 TO STA 1315+00

\\p066101\p066101\p066101.dgn 10/26/2006 10:57:04 AM