
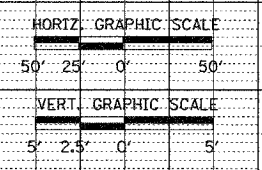
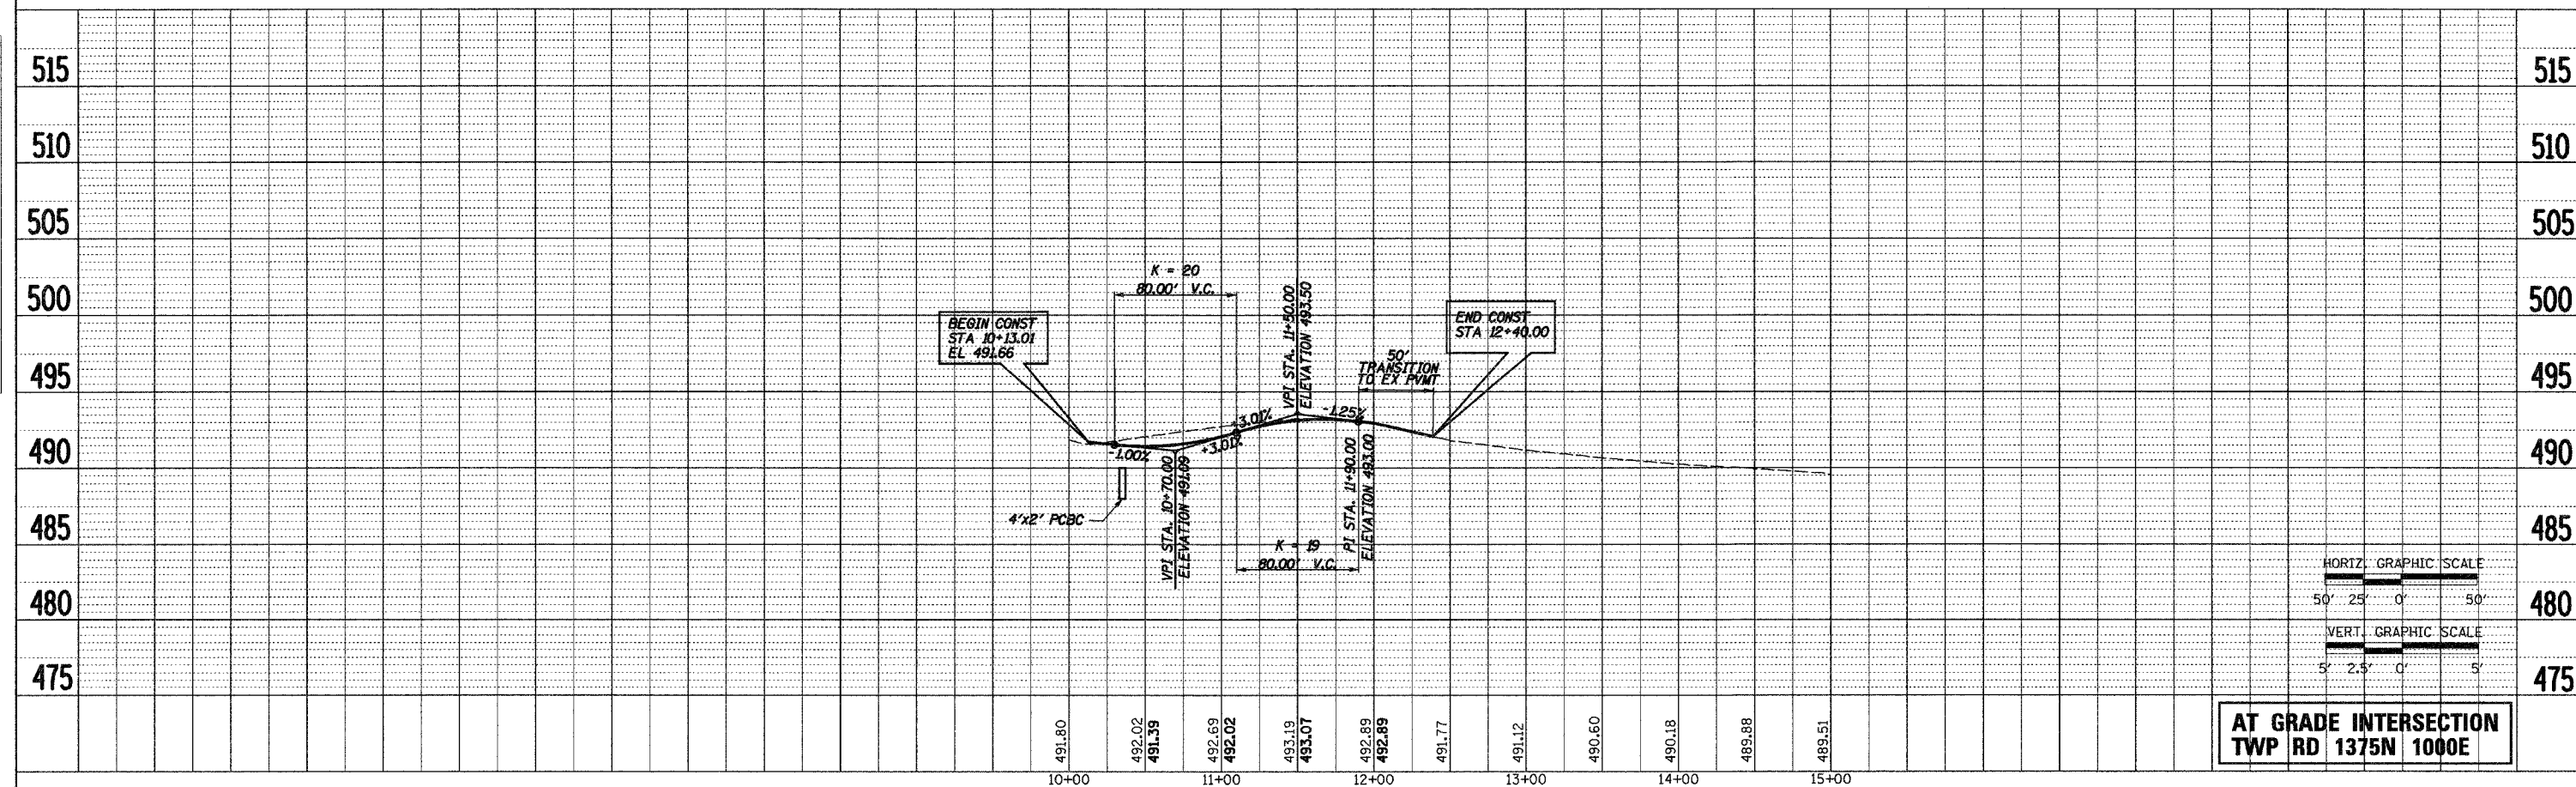
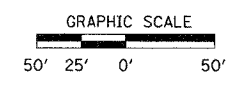


F.A.P. RTE.	SECTION	COUNTY	TOTAL SHEETS	SHEET NO.
328	5R, Y, RS-1	CLAY	242	45
STA.		TO STA.		
FED. ROAD DIST. NO. 7		ILLINOIS	FED. AID PROJECT	
CONTRACT NO. 74078				

PLAN	DATE
BY	
REVIEWED	
NOTE BOOK	
ALIGNMENT CHECKED	
GRADES CHECKED	
PROF. FILE NAME	

PROFILE	DATE
BY	
REVIEWED	
NOTE BOOK	
GRADES CHECKED	
PROF. FILE NAME	

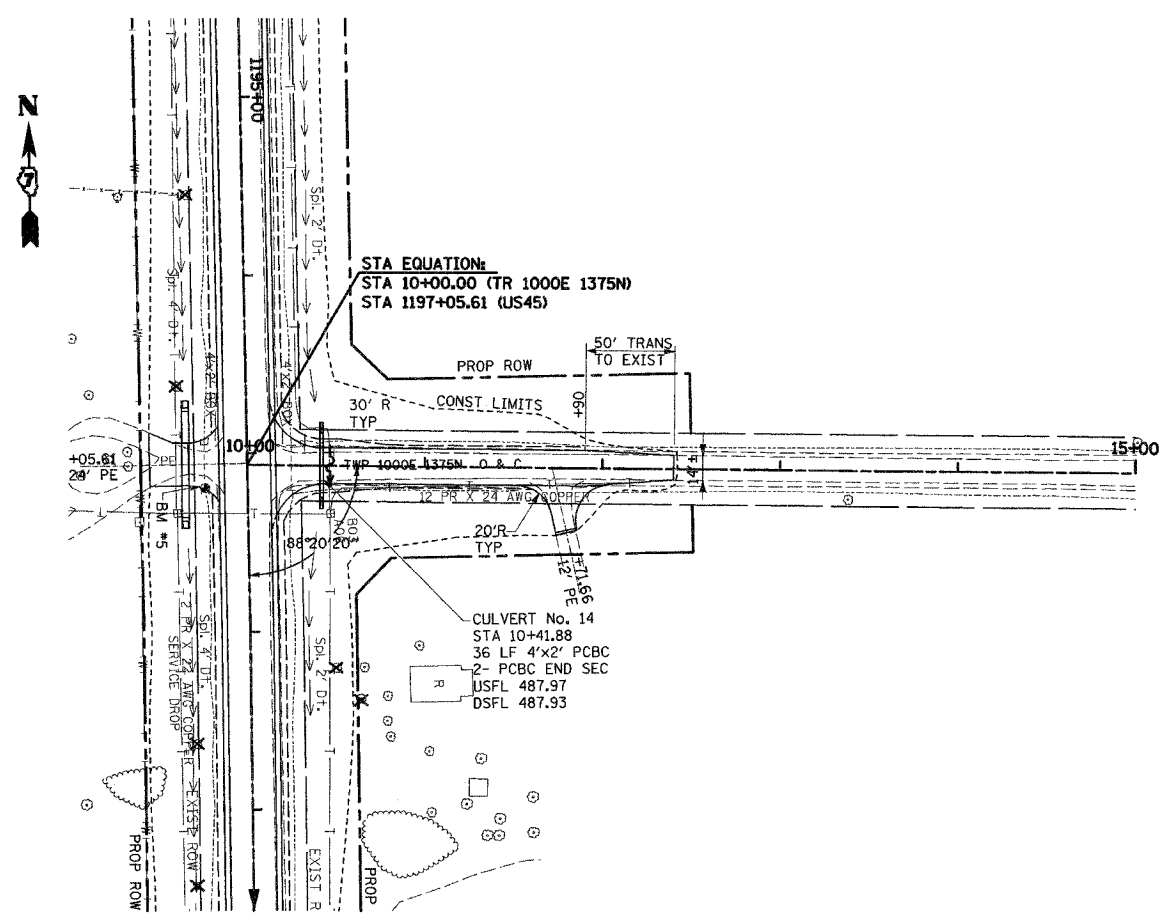

**AT GRADE INTERSECTION  
TWP RD 1375N 1000E**