


F. & P. RFL.	SECTION	COUNTY	TOTAL SHEETS	SHEET NO.
328	5R, Y, RS-1	CLAY	242	47
STA.	TO STA.			
FED. ROAD DIST. NO. 7	ELLIPSIS	FED. AID PROJECT		
CONTRACT NO. 74078				

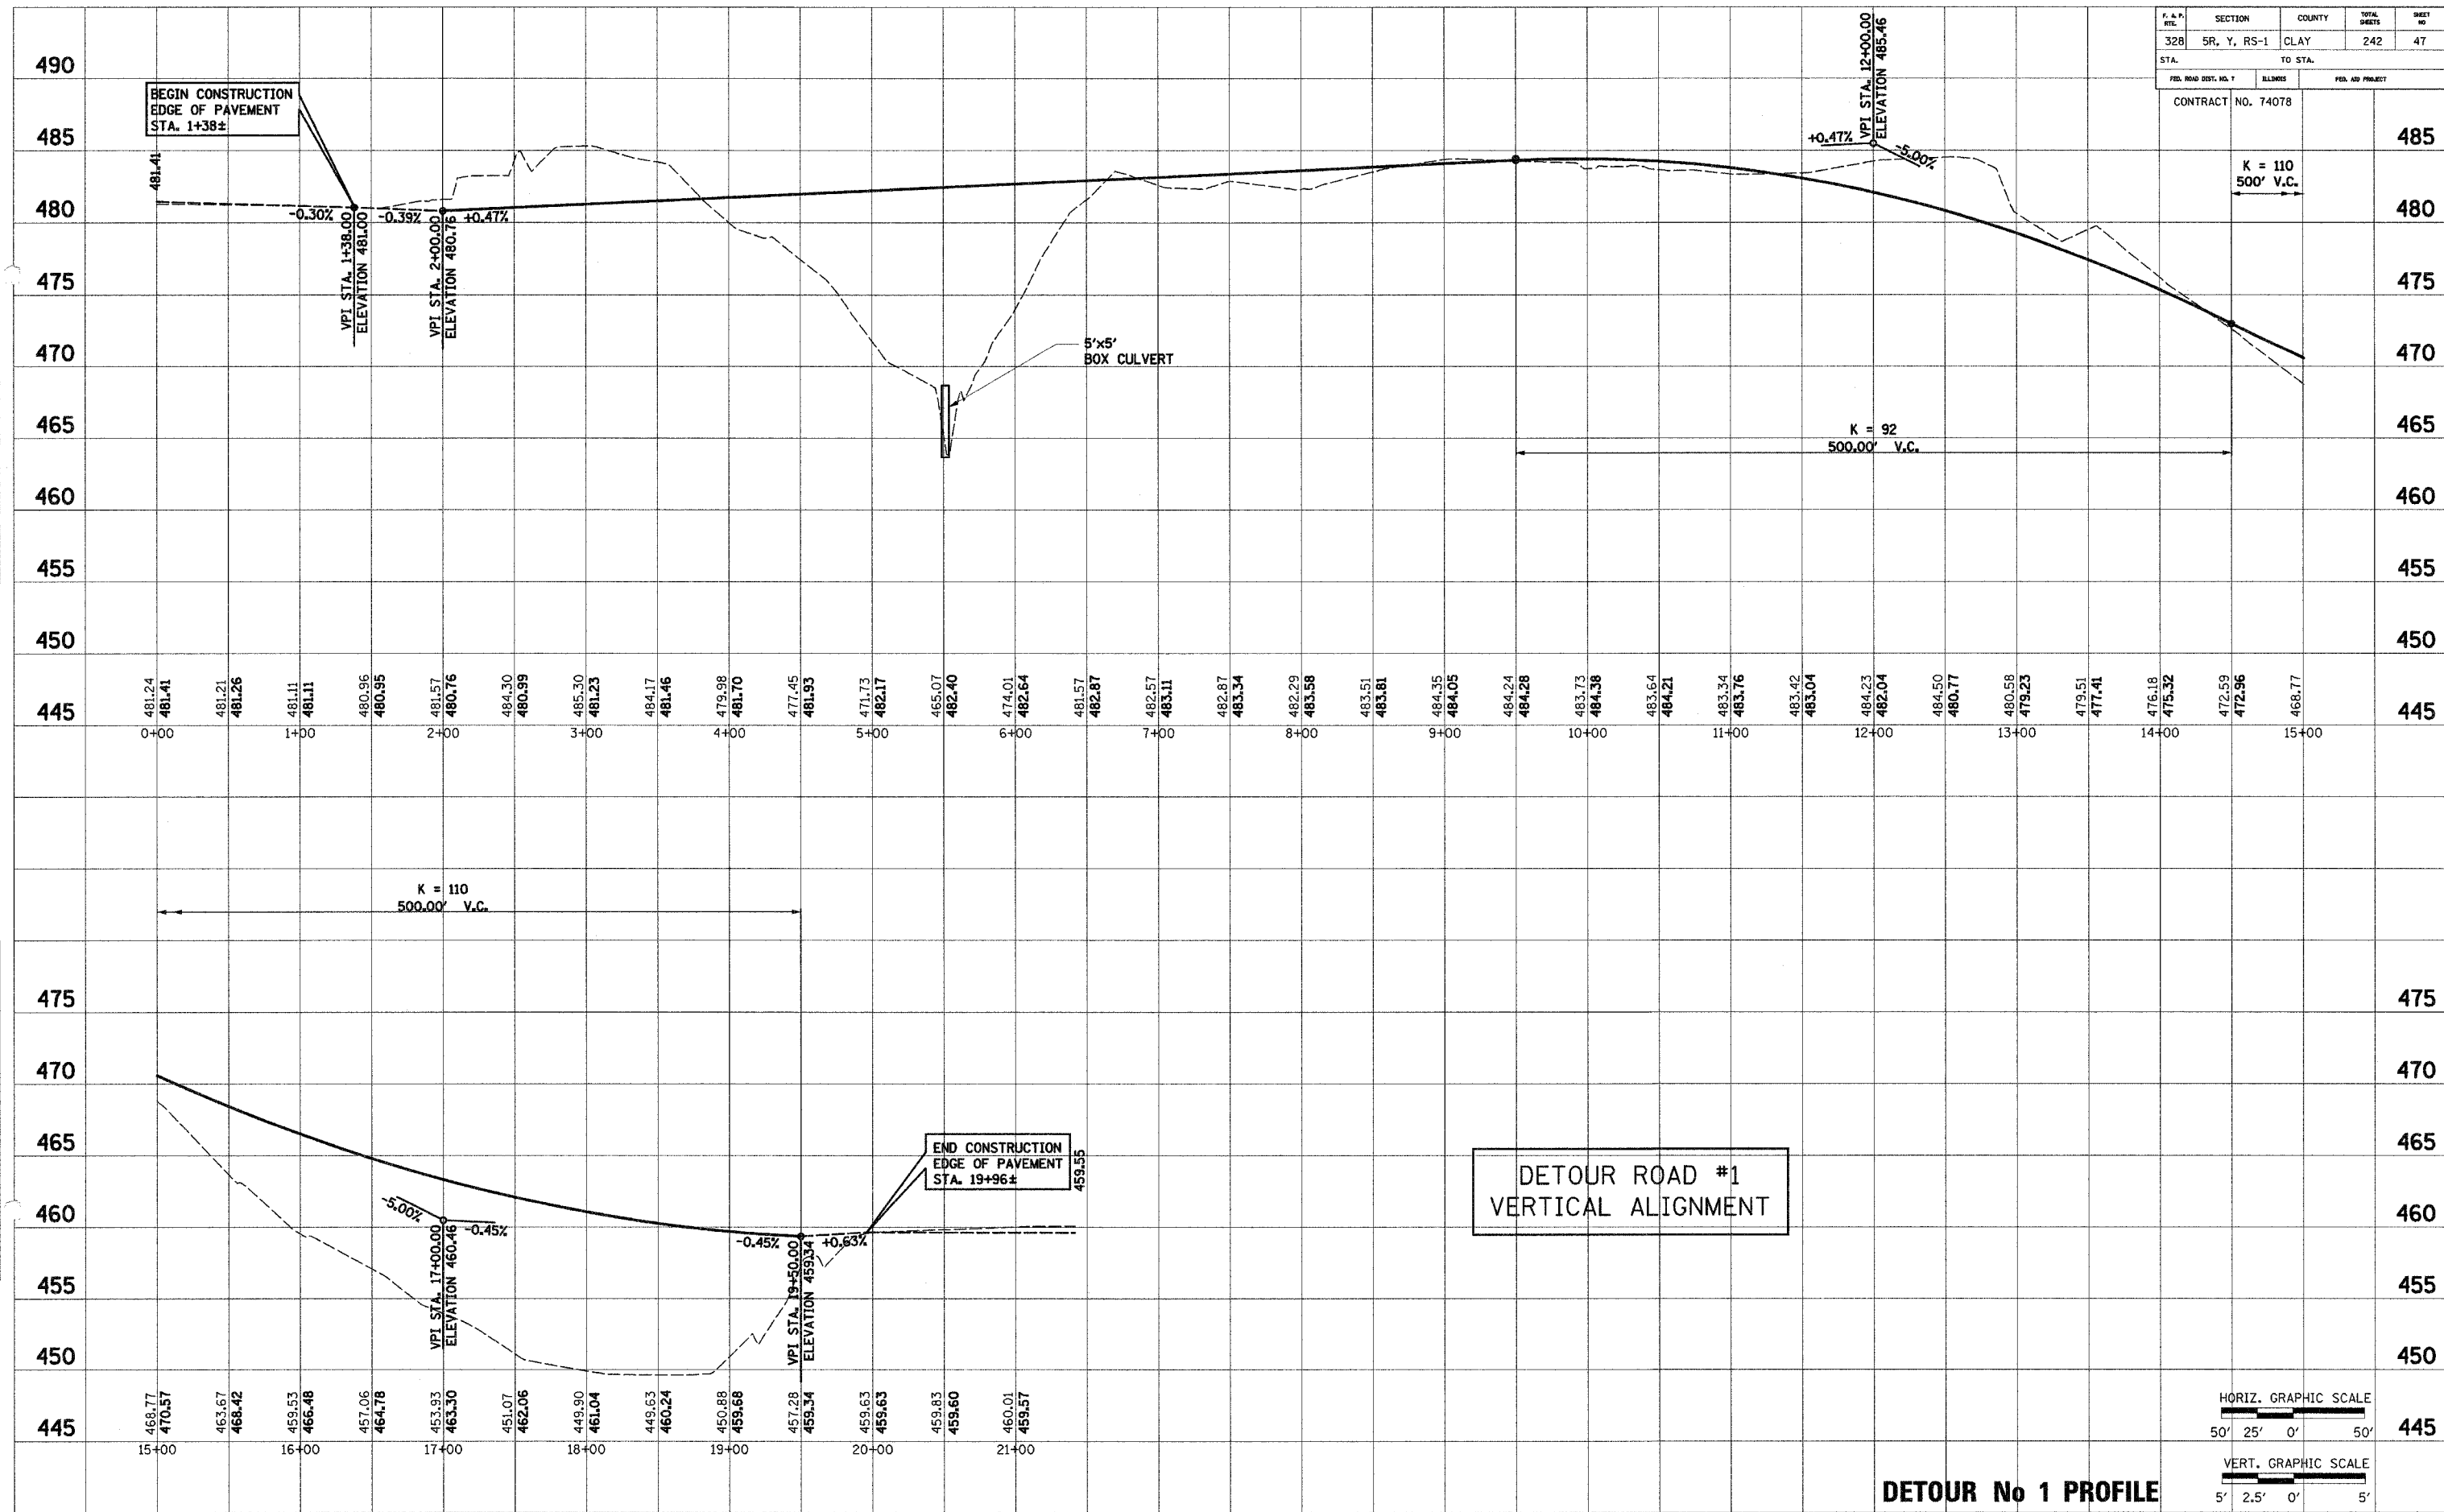

PLATTED
 NOTE BOOK
 NO.

PLATTED
 NOTE BOOK
 NO.

HORIZ. GRAPHIC SCALE
 50' 25' 0' 50'

VERT. GRAPHIC SCALE
 5' 2.5' 0' 5'

DETOUR No 1 PROFILE