


F. A. RTE.	SECTION	COUNTY	TOTAL SHEETS	SHEET NO.
328	SR, Y, RS-1	CLAY	242	59
STA.		TO STA.		
FED. ROAD DIST. NO.	SLABNO.	FED. AID PROJECT		
CONTRACT NO. 74078				

DATE: _____
 DRAWN BY: _____
 CHECKED BY: _____
 NO. _____

DATE: _____
 DRAWN BY: _____
 CHECKED BY: _____
 NO. _____

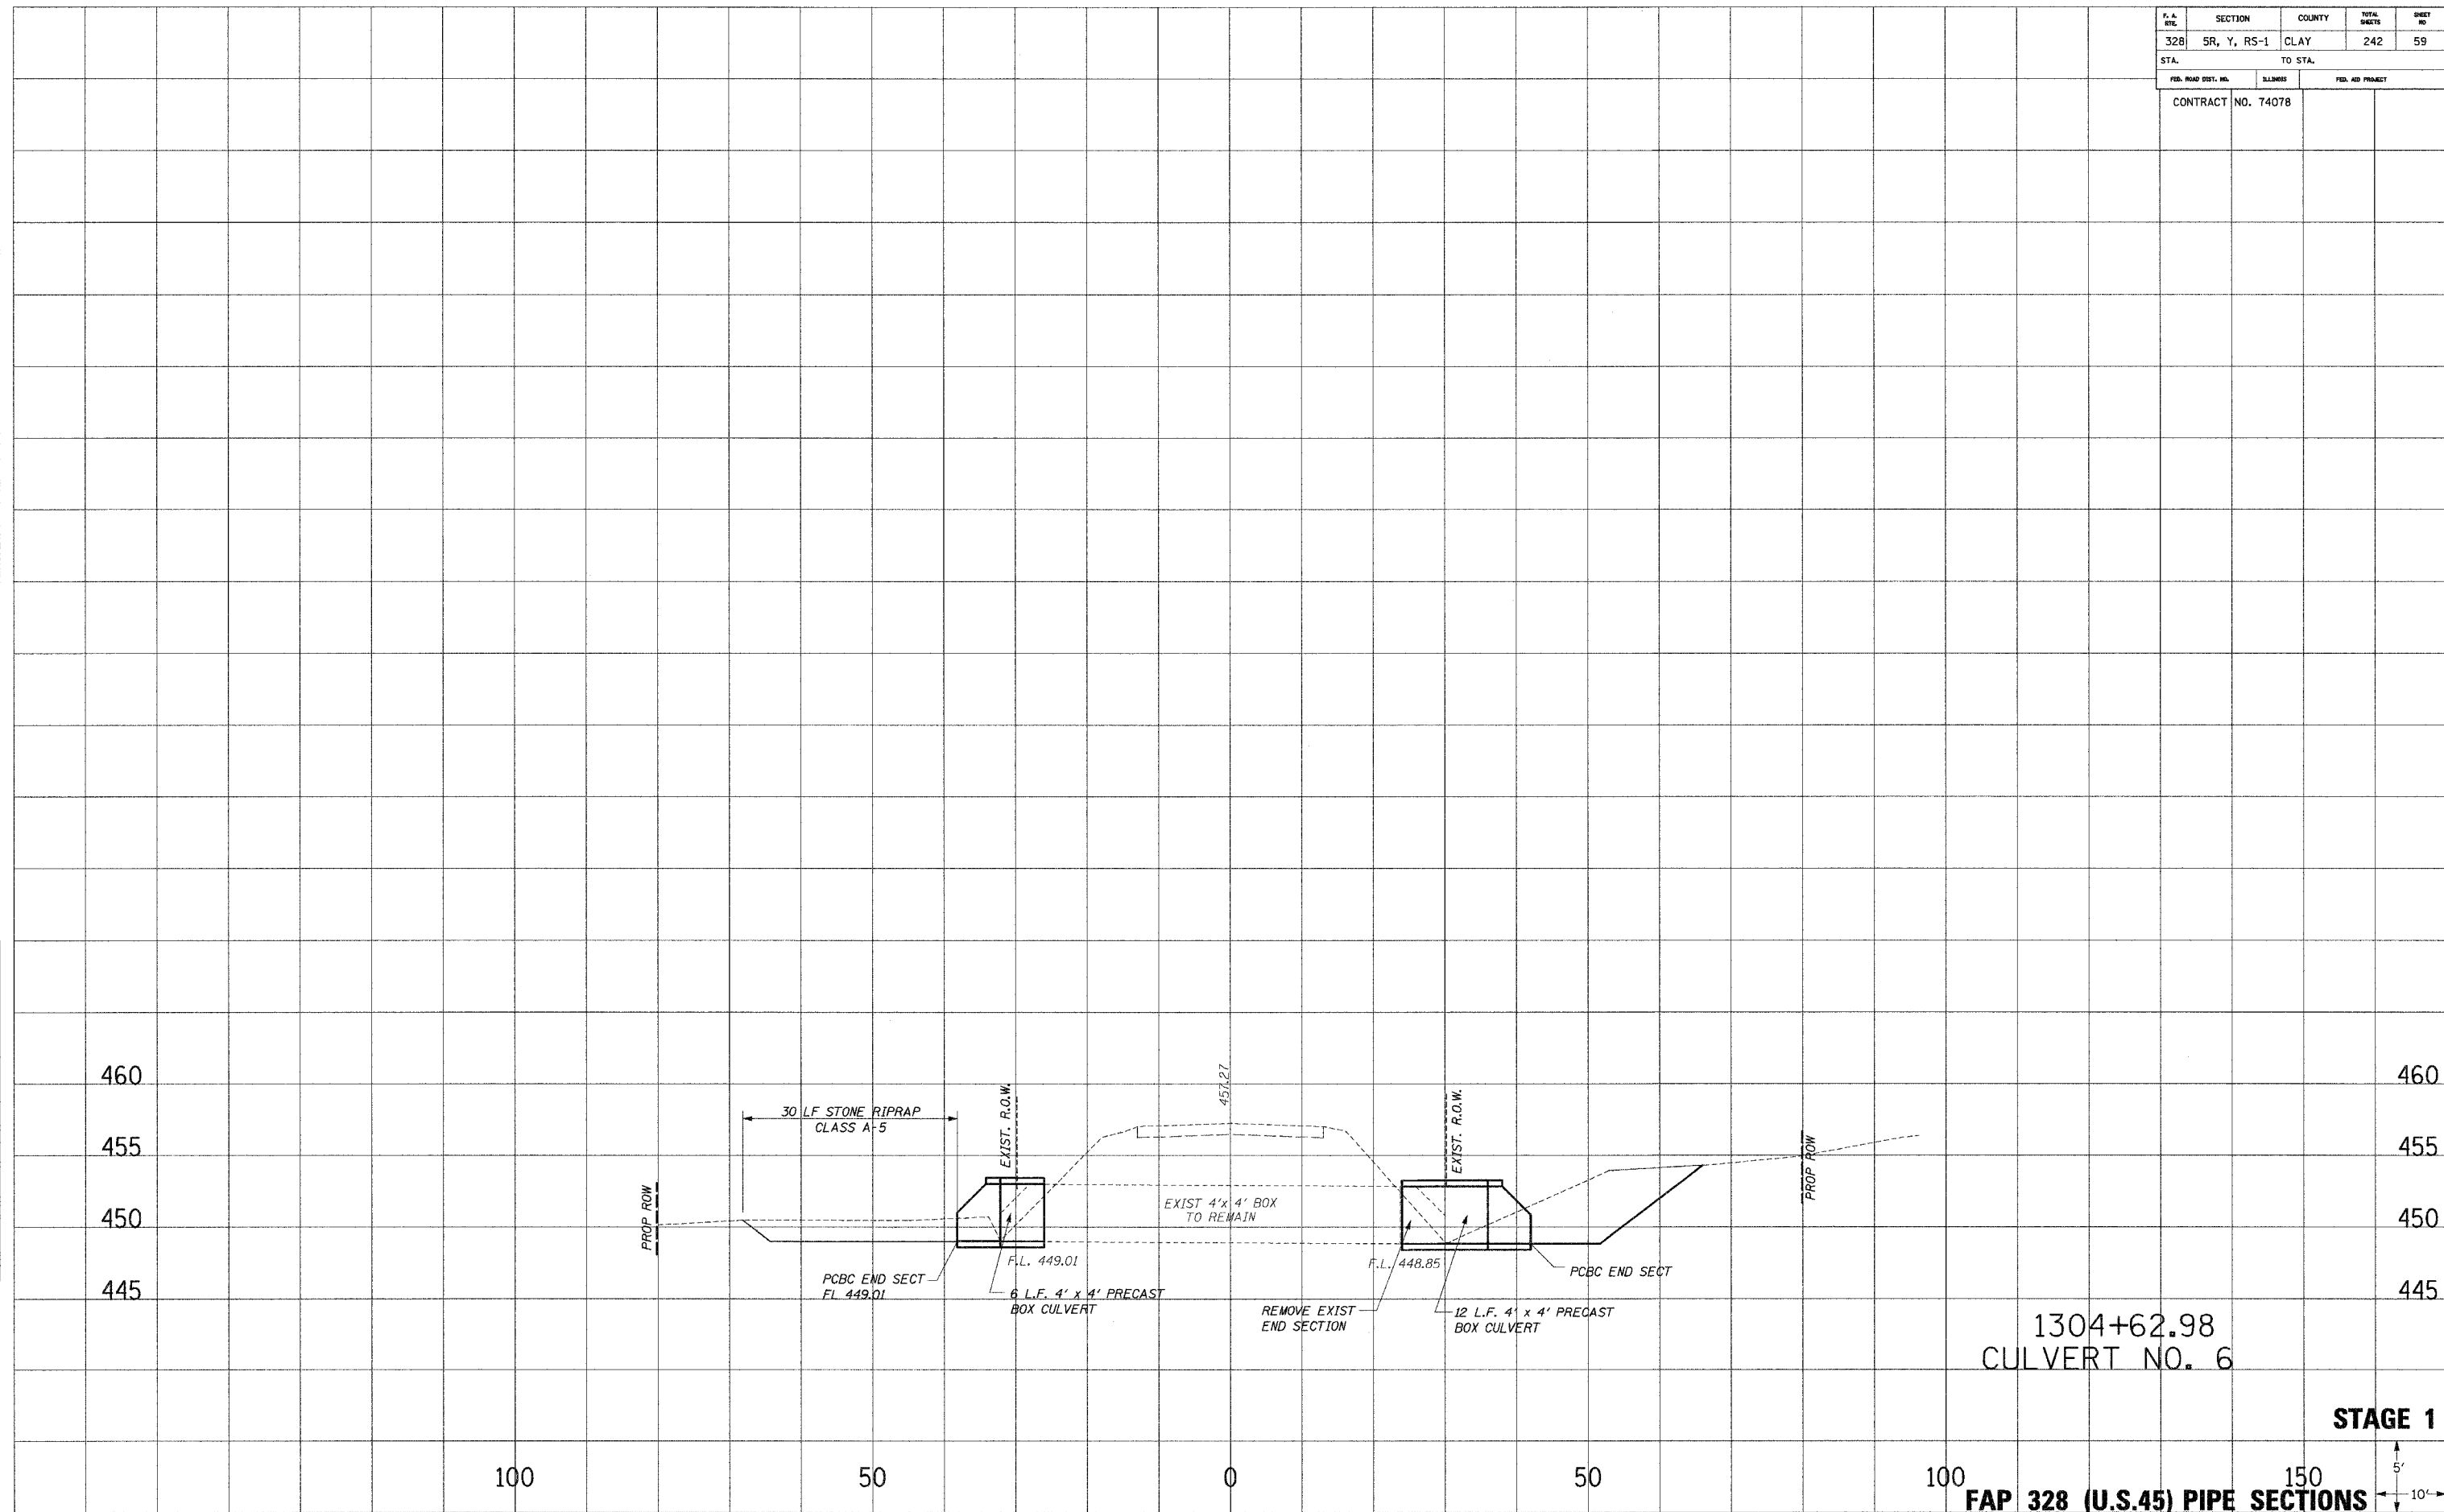

1304+62.98
 CULVERT NO. 6

STAGE 1

100 150
 FAP 328 (U.S.45) PIPE SECTIONS

10/25/2008 10:57:12 AM