


F.A. RTE.	SECTION	COUNTY	TOTAL SHEETS	SHEET NO.
328	5R, Y, RS-1	CLAY	242	101
STA.		TO STA.		
FED. ROAD DIST. NO.		STATE	FED. AID PROJECT	
CONTRACT NO. 74078				

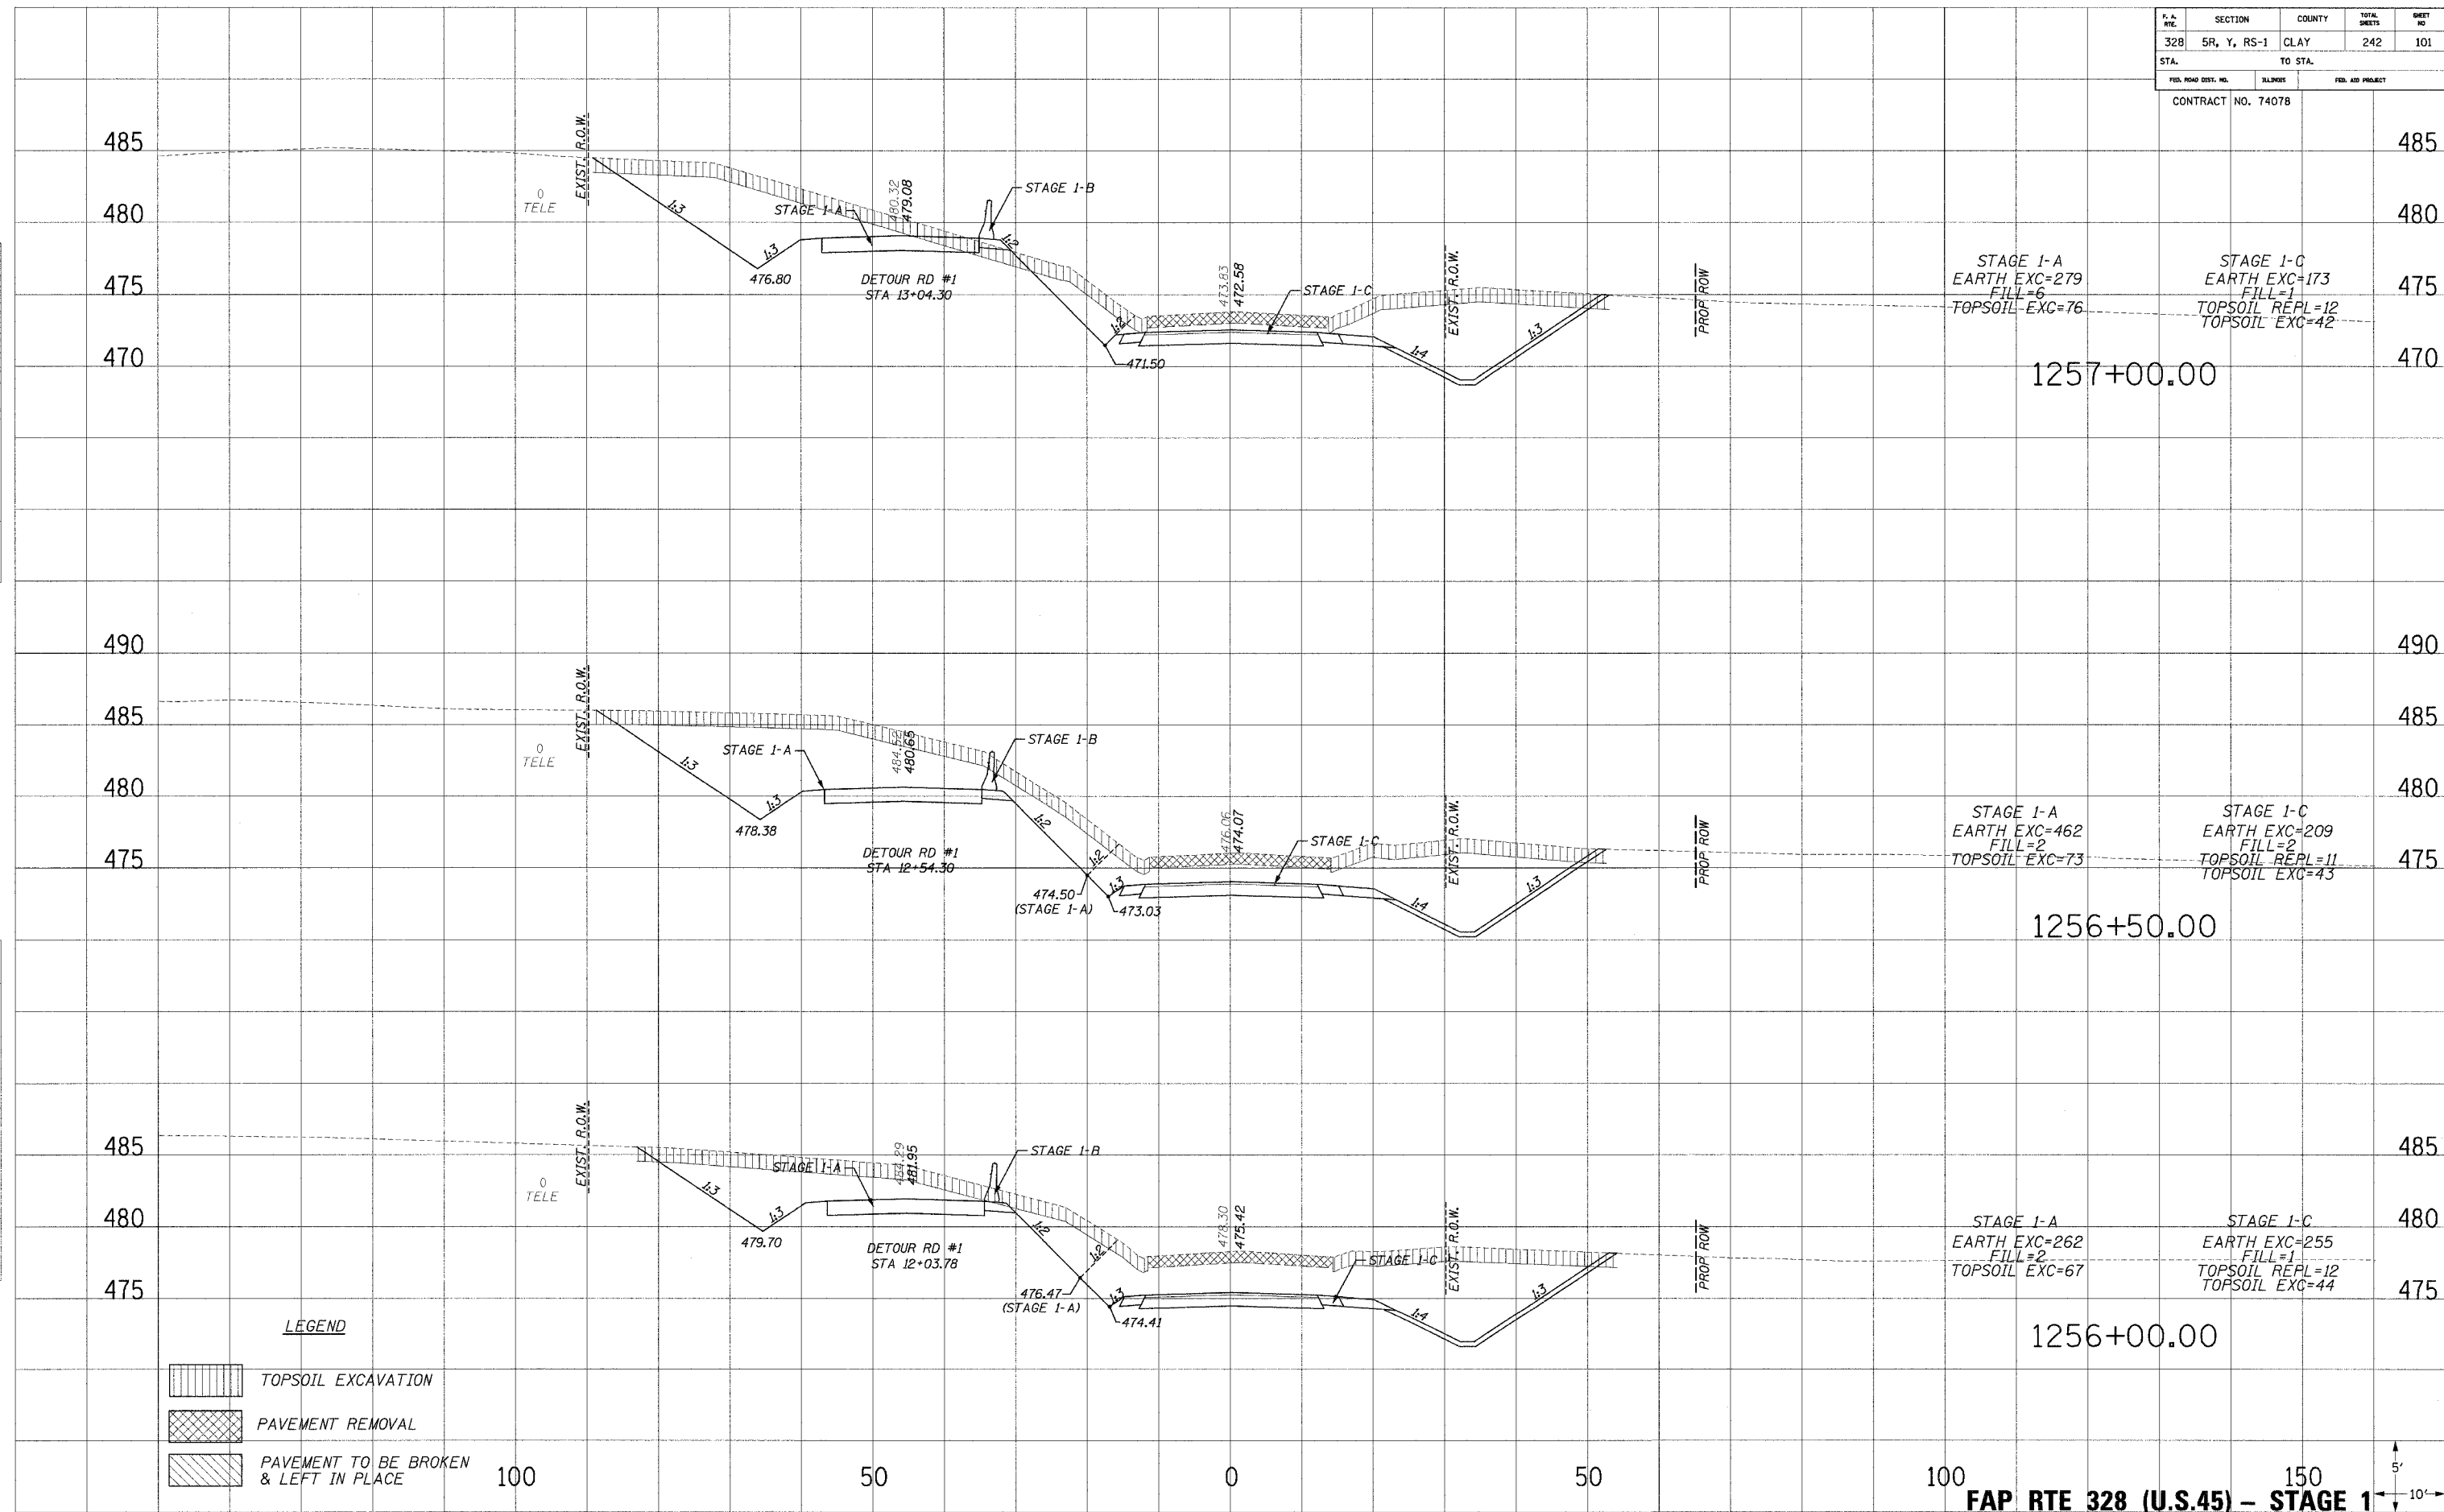

LEGEND

- TOPSOIL EXCAVATION
- PAVEMENT REMOVAL
- PAVEMENT TO BE BROKEN & LEFT IN PLACE

100 50 0 50 100 150

FAP RTE 328 (U.S.45) – STAGE 1

PLOTTED DATE: _____
 NOTE BOOK NO.: _____
 AREAS CHECKED: _____

PLOTTED DATE: _____
 NOTE BOOK NO.: _____
 AREAS CHECKED: _____

D:\BANKS\101-50.dwg 10/24/2006 8:55:00 AM