




F. A. RTE.	SECTION	COUNTY	TOTAL SHEETS	SHEET NO.
328	5R, Y, RS-1	CLAY	242	102
STA.		TO STA.		
FED. ROAD DIST. NO.		ALPHAS	FED. AID PROJECT	
CONTRACT NO. 74078				


LEGEND

-  TOPSOIL EXCAVATION
-  PAVEMENT REMOVAL
-  PAVEMENT TO BE BROKEN & LEFT IN PLACE


PLATTED
 NOTE BOOK
 TEMPLATE
 AREAS
 CHECKED

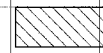PLATTED
 NOTE BOOK
 TEMPLATE
 AREAS
 CHECKED

PLATTED
 NOTE BOOK
 TEMPLATE
 AREAS
 CHECKED

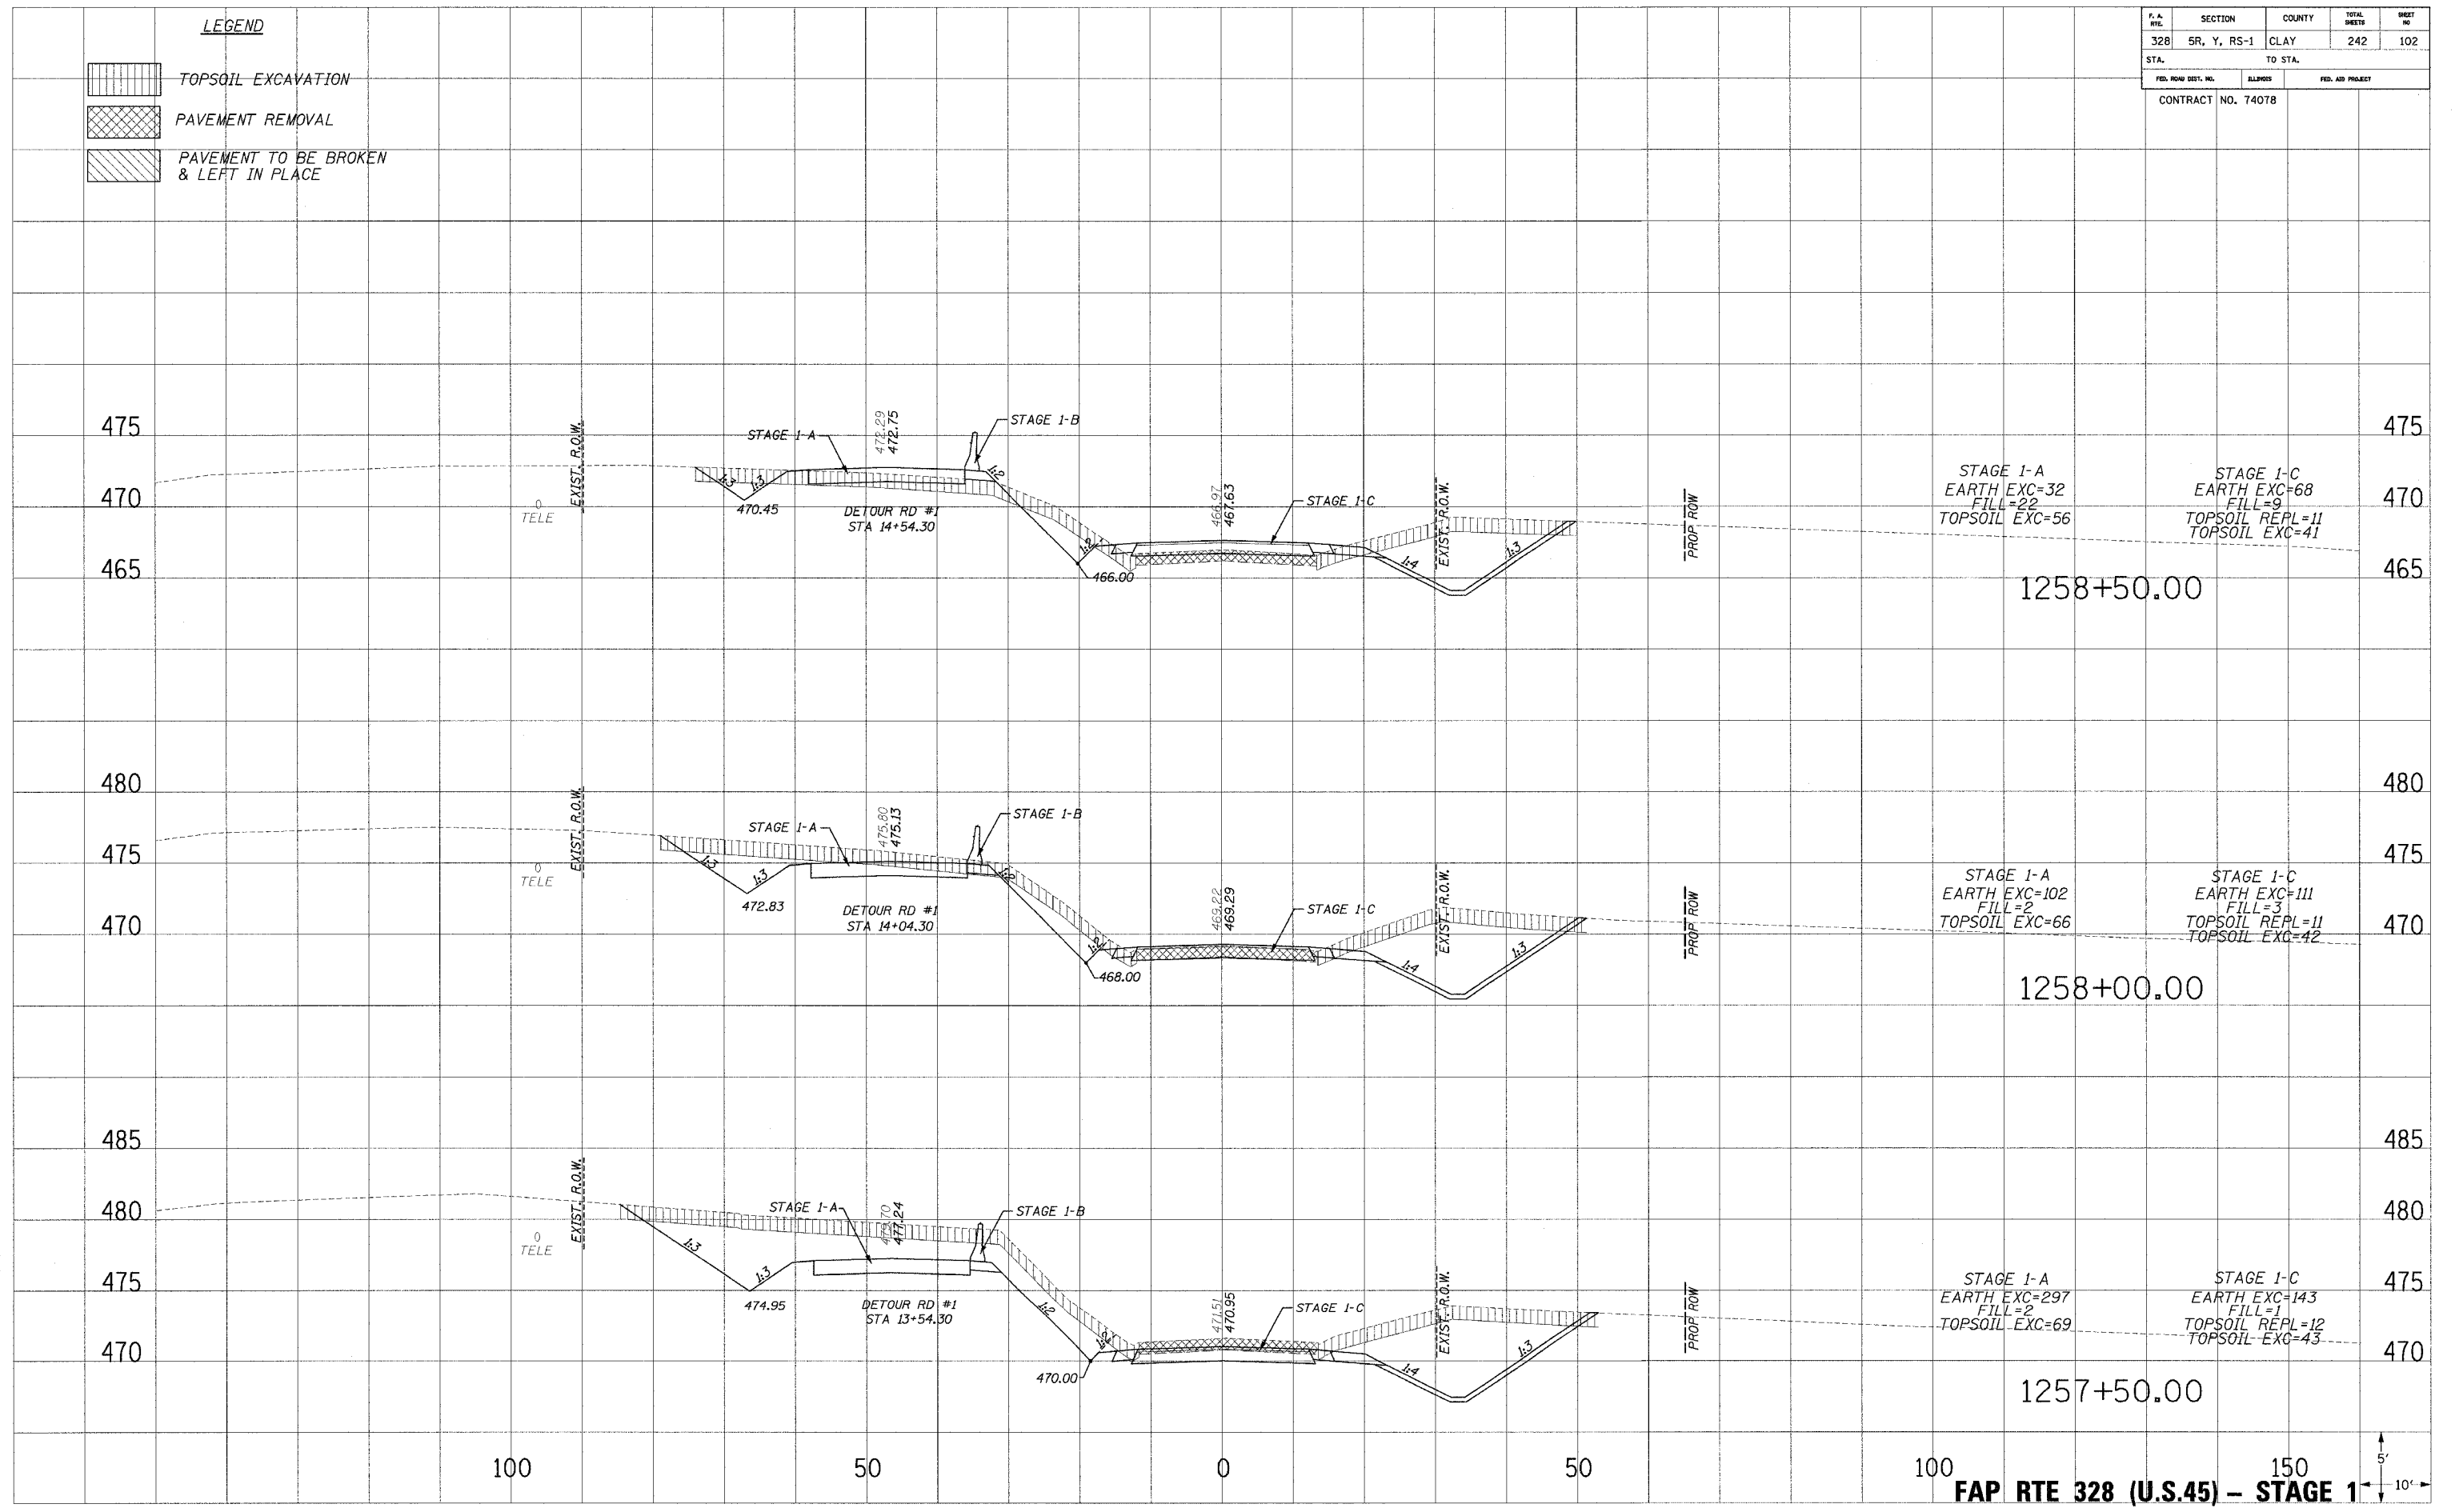

FAP RTE 328 (U.S.45) - STAGE 1

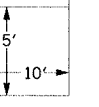

...:\VBA\stg1-10.dgn 10/24/2006 8:55:00 AM