






F.A. R/L	SECTION	COUNTY	TOTAL SHEETS	SHEET NO
328	5R, Y, RS-1	CLAY	242	106
STA.		TO STA.		
FED. ROAD DIST. NO.	ILLINOIS	FED. AID PROJECT		
CONTRACT NO. 74078				

- LEGEND**
-  TOPSOIL EXCAVATION
 -  PAVEMENT REMOVAL
 -  PAVEMENT TO BE BROKEN & LEFT IN PLACE

PLATES
 NO. 1
 NO. 2
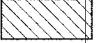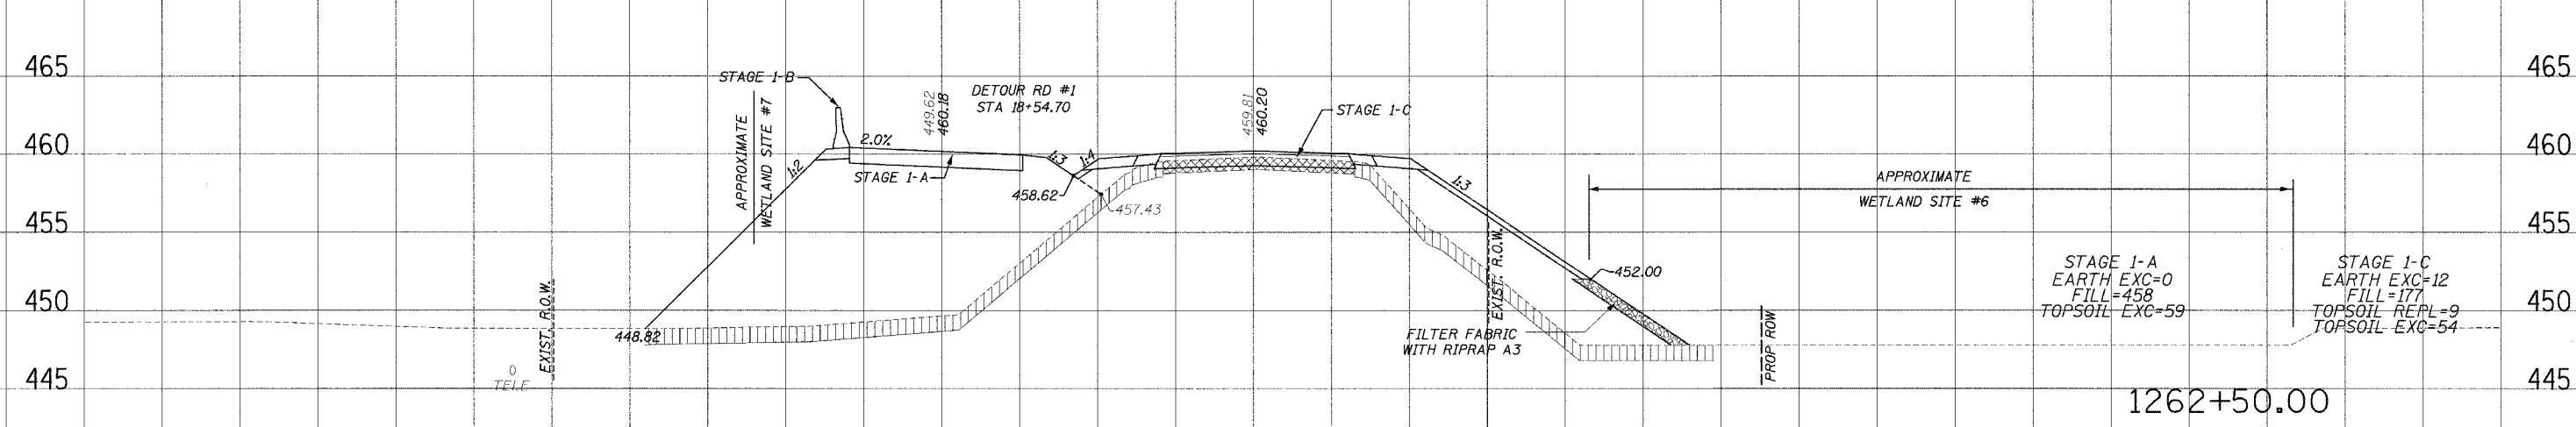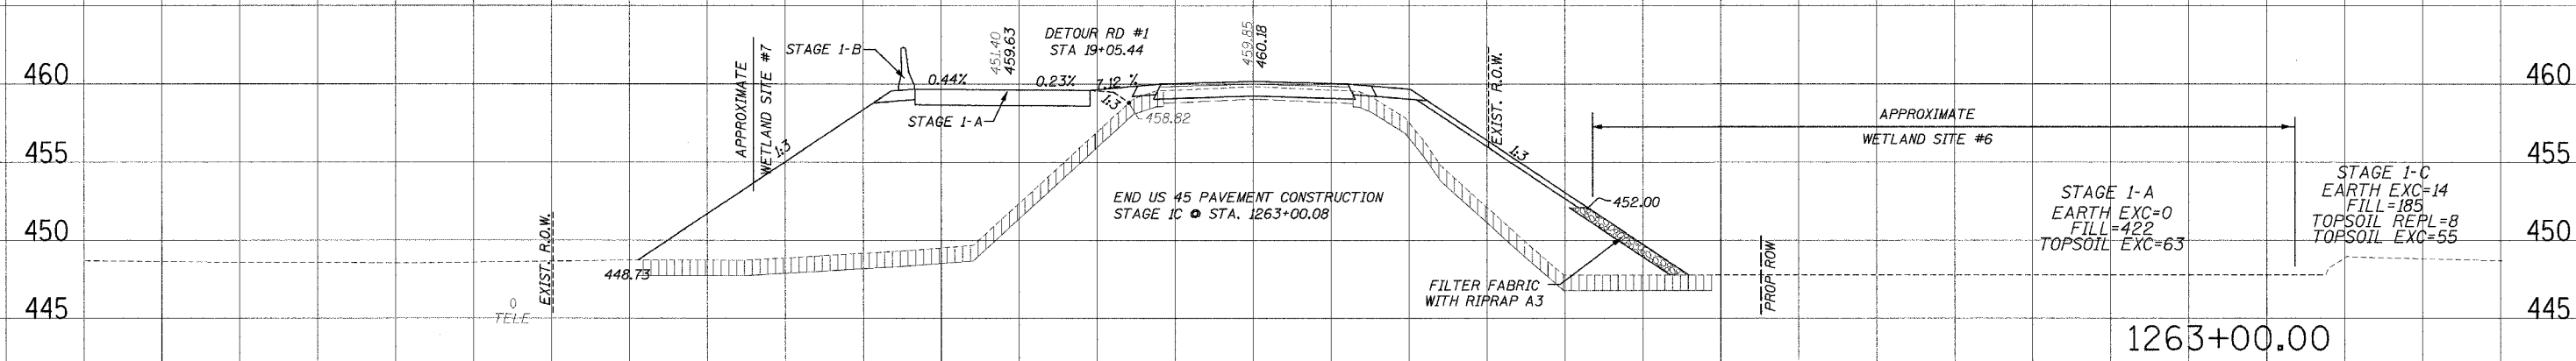

100 50 0 50 100 150

FAP RTE 328 (U.S.45) – STAGE 1

5'
10'

...:\DATA\2008-09-10\247008-08-01.dwg