





LEGEND

-  TOPSOIL EXCAVATION
-  PAVEMENT REMOVAL
-  PAVEMENT TO BE BROKEN & LEFT IN PLACE

F. A. RTEL	SECTION	COUNTY	TOTAL SHEETS	SHEET NO
328	5R, Y, RS-1	CLAY	242	109
STA.		TO STA.		
FED. ROAD DIST. NO.	ILLINOIS	FED. AID PROJECT		
CONTRACT NO. 74078				

DATE: _____
 CHECKED: _____
 DRAWN: _____
 IN CHARGE: _____
 PROJECT: _____
 SHEET: _____

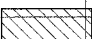DATE: _____
 CHECKED: _____
 DRAWN: _____
 IN CHARGE: _____
 PROJECT: _____
 SHEET: _____

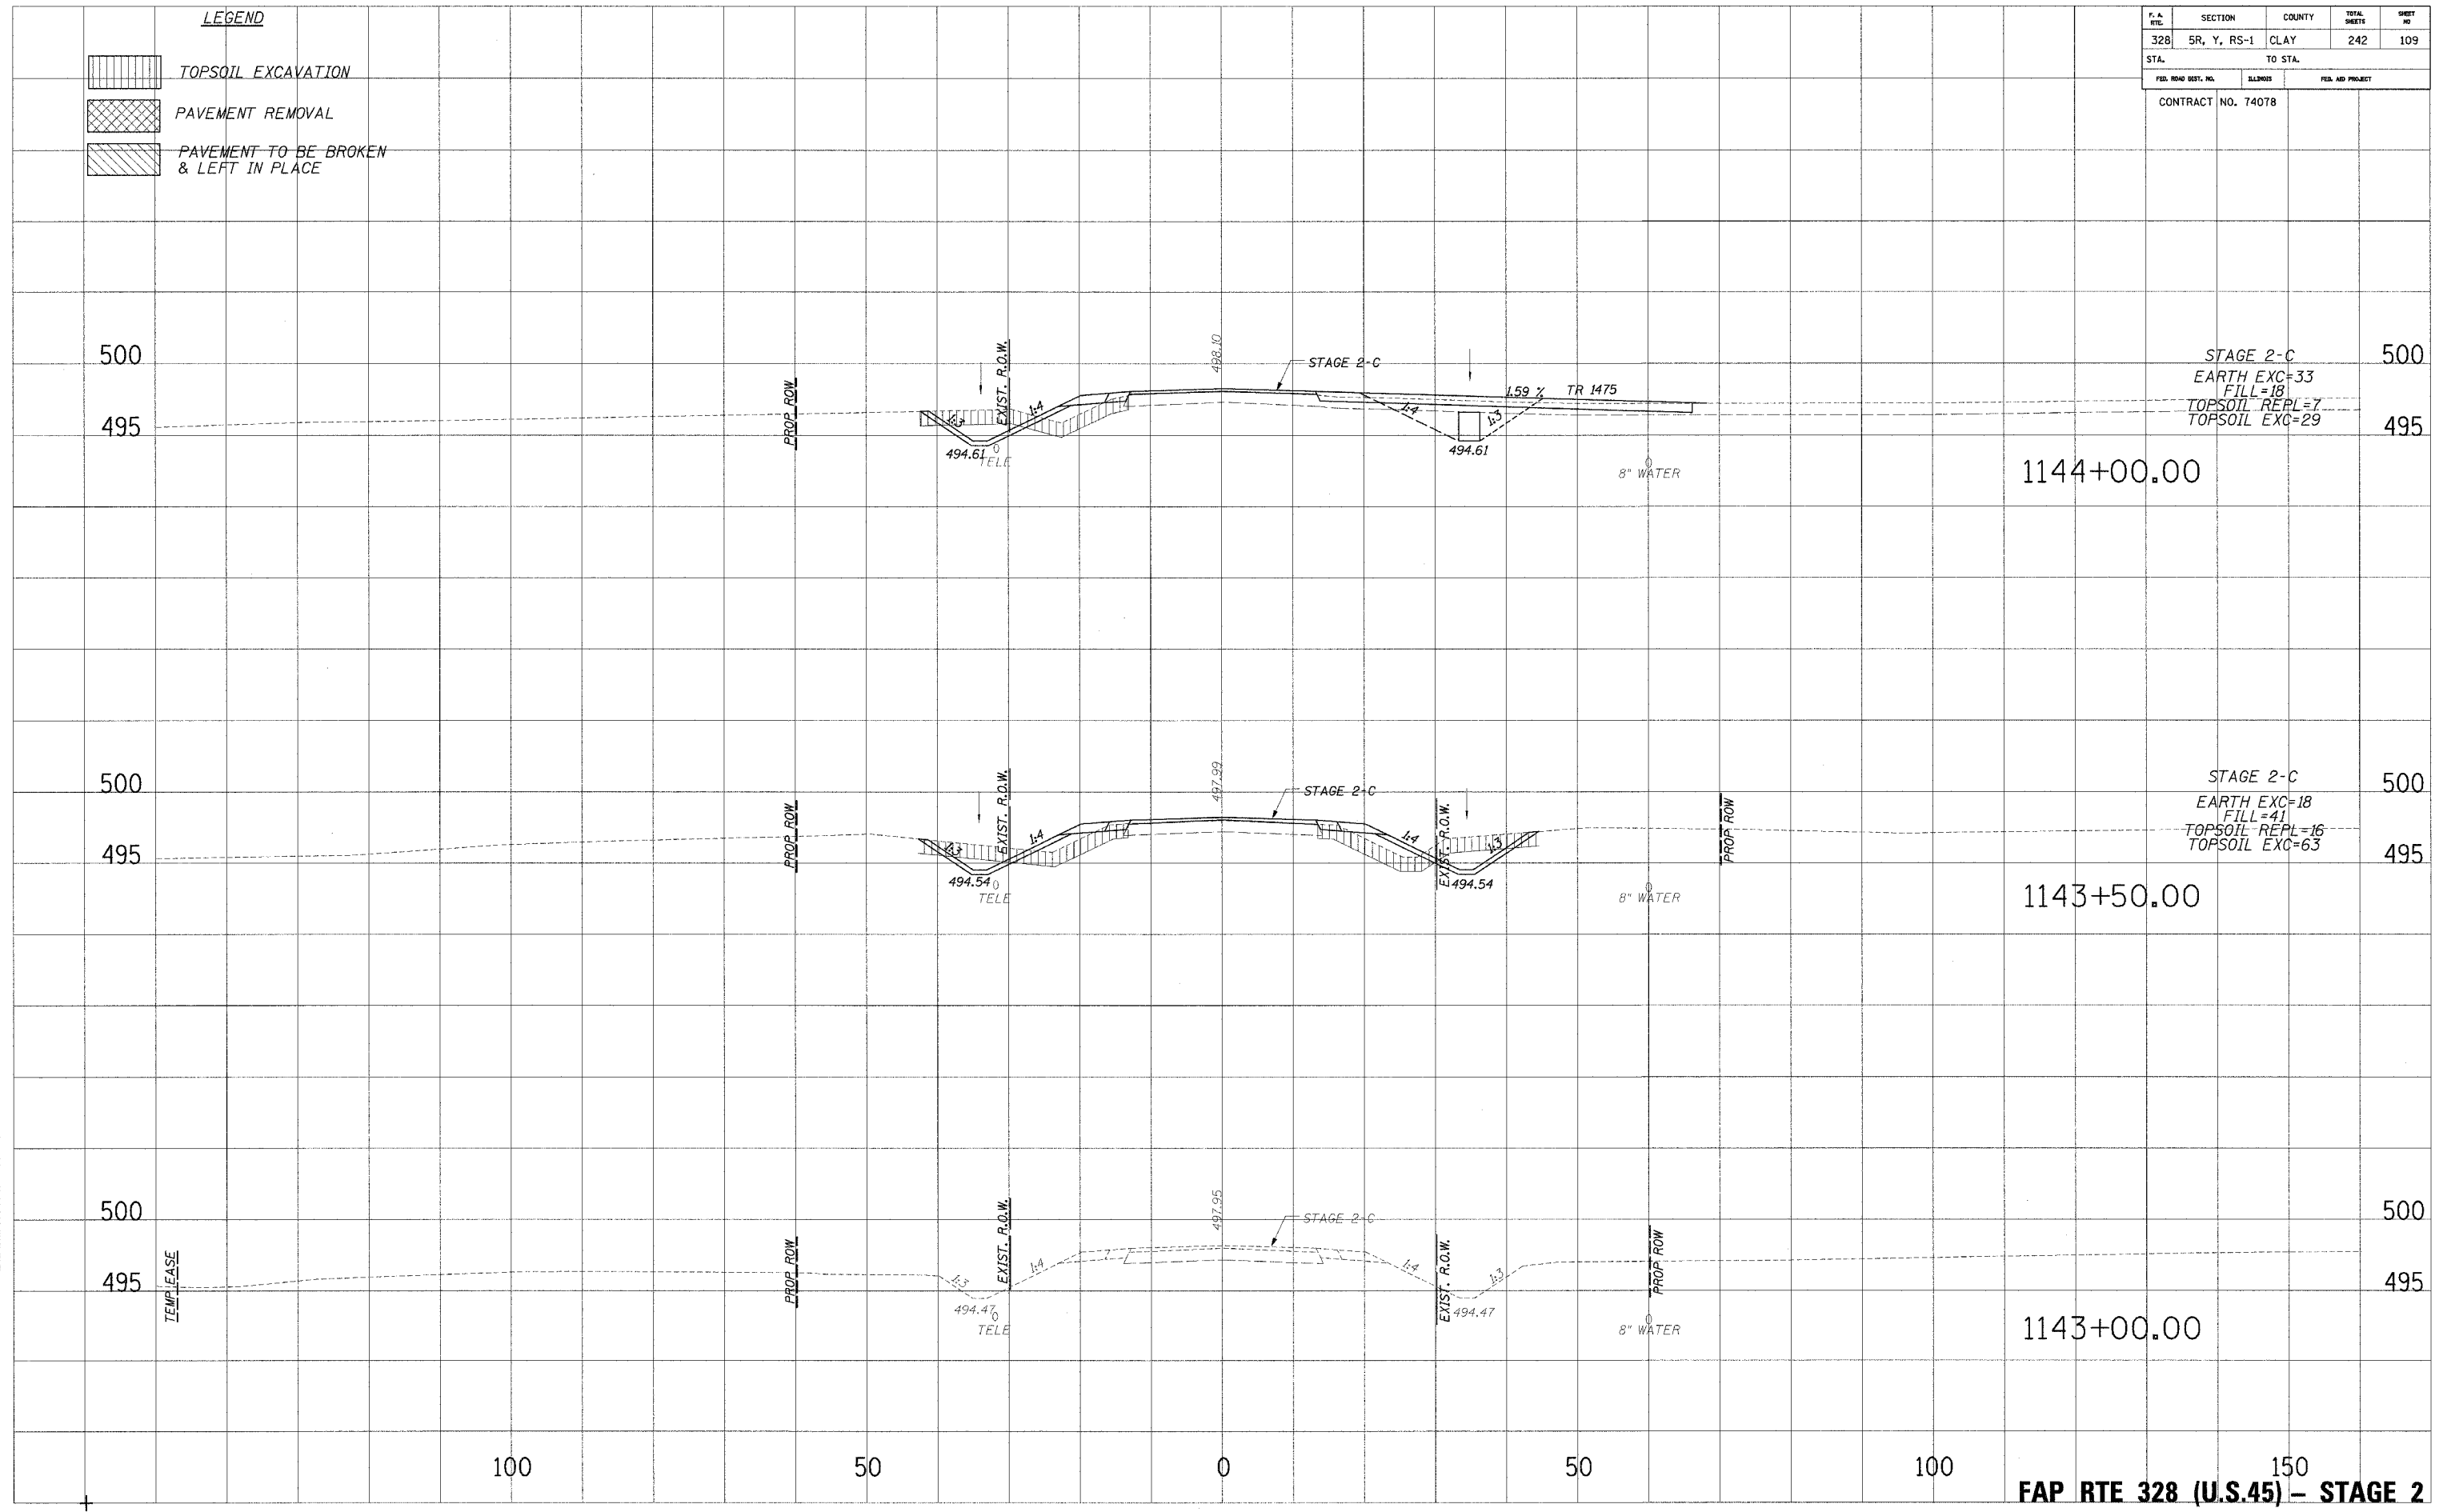

STAGE 2-C
 EARTH EXC=33
 FILL=18
 TOPSOIL REPL=7
 TOPSOIL EXC=29

STAGE 2-C
 EARTH EXC=18
 FILL=41
 TOPSOIL REPL=16
 TOPSOIL EXC=63

STAGE 2-C
 EARTH EXC=18
 FILL=41
 TOPSOIL REPL=16
 TOPSOIL EXC=63

FAP RTE 328 (U.S.45) - STAGE 2

10/24/2002 8:55:18 AM