





F.A. RTE.	SECTION	COUNTY	TOTAL SHEETS	SHEET NO.
328	5R, Y, RS-1	CLAY	242	113
STA.		TO STA.		
FED. ROAD DIST. NO.	ILLINOIS	FED. AID PROJECT		
CONTRACT NO. 74078				

- LEGEND**
-  TOPSOIL EXCAVATION
 -  PAVEMENT REMOVAL
 -  PAVEMENT TO BE BROKEN & LEFT IN PLACE

PLATES
 NOTE BOOK
 TEMPLATE
 AREAS CHECKED
 NO.

PLATES
 NOTE BOOK
 TEMPLATE
 AREAS CHECKED
 NO.

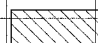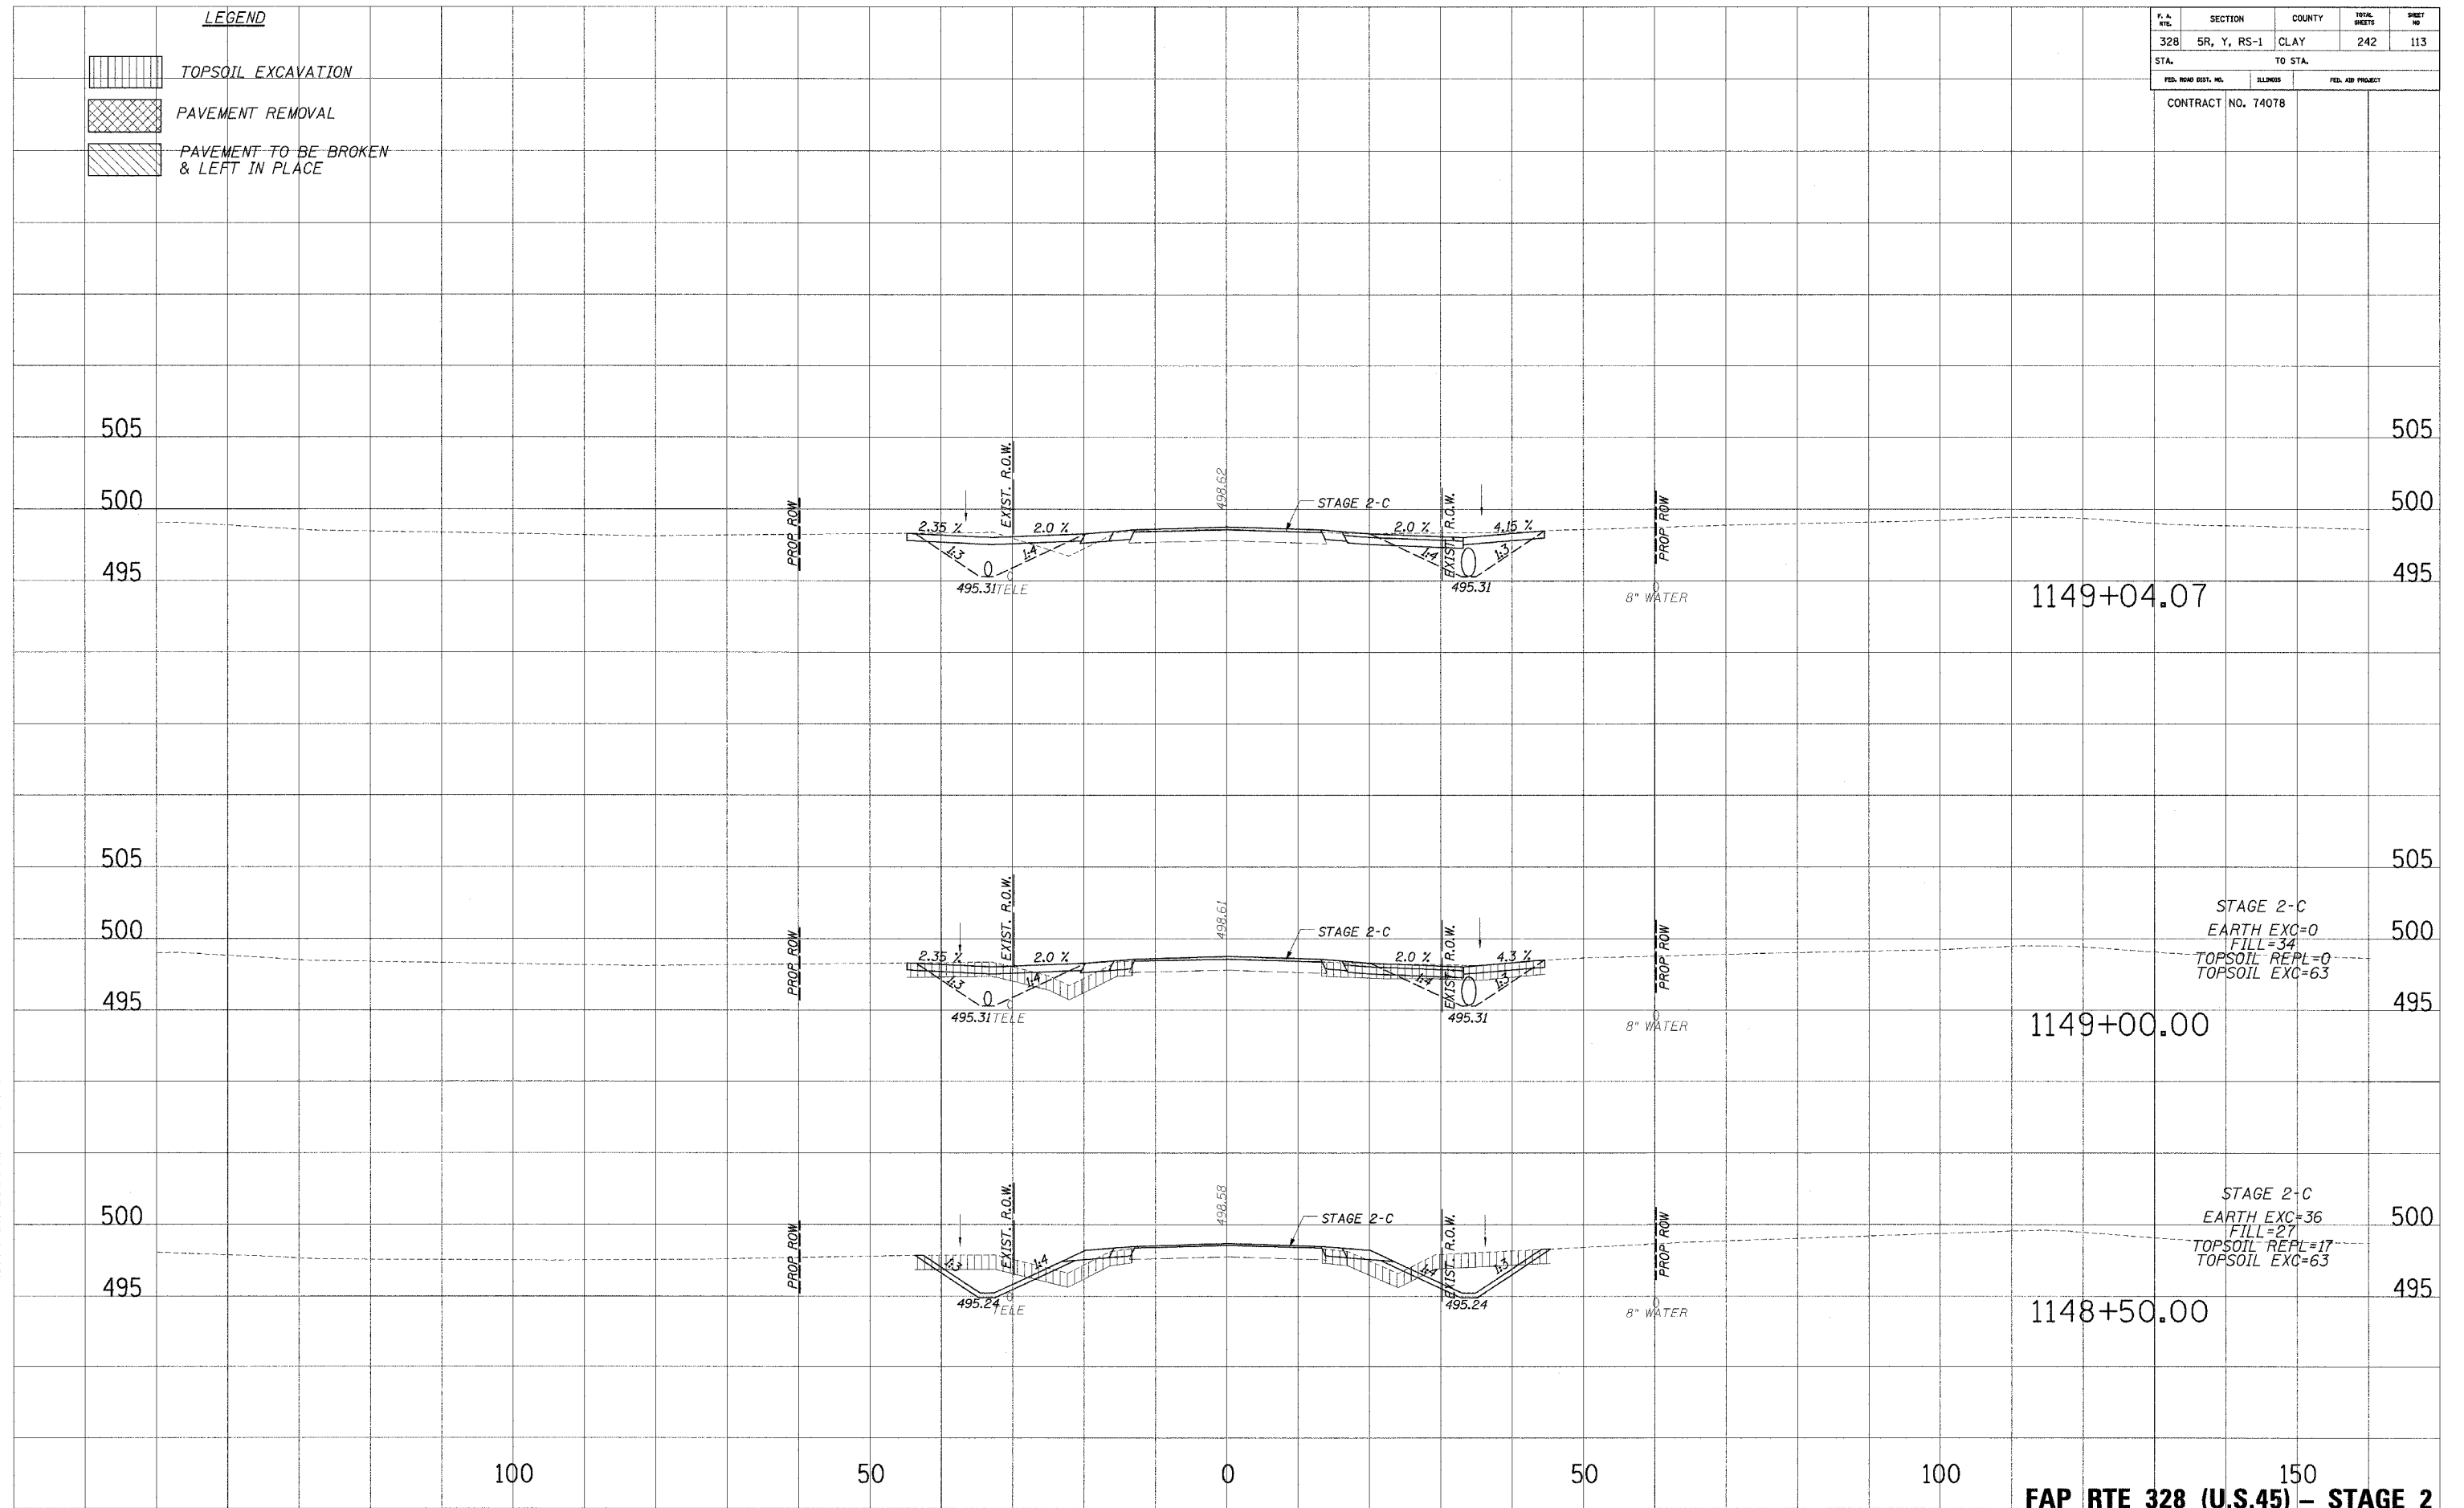

1149+04.07

1149+00.00

1148+50.00

STAGE 2-C
 EARTH EXC=0
 FILL=34
 TOPSOIL REPL=0
 TOPSOIL EXC=63

STAGE 2-C
 EARTH EXC=36
 FILL=27
 TOPSOIL REPL=17
 TOPSOIL EXC=63

100

50

0

50

100

150

FAP RTE 328 (U.S.45) - STAGE 2

10/24/2005 8:55:20 AM