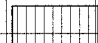

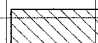



F. A. RYE	SECTION	COUNTY	TOTAL SHEETS	SHEET NO
328	5R, Y, RS-1	CLAY	242	117
STA.		TO STA.		
FED. ROAD DIST. NO.		ILLINOIS	FED. AID PROJECT	
CONTRACT NO. 74078				

LEGEND

 TOPSOIL EXCAVATION
 PAVEMENT REMOVAL
 PAVEMENT TO BE BROKEN & LEFT IN PLACE

PLANNED
 NOTE BOOK
 NO.

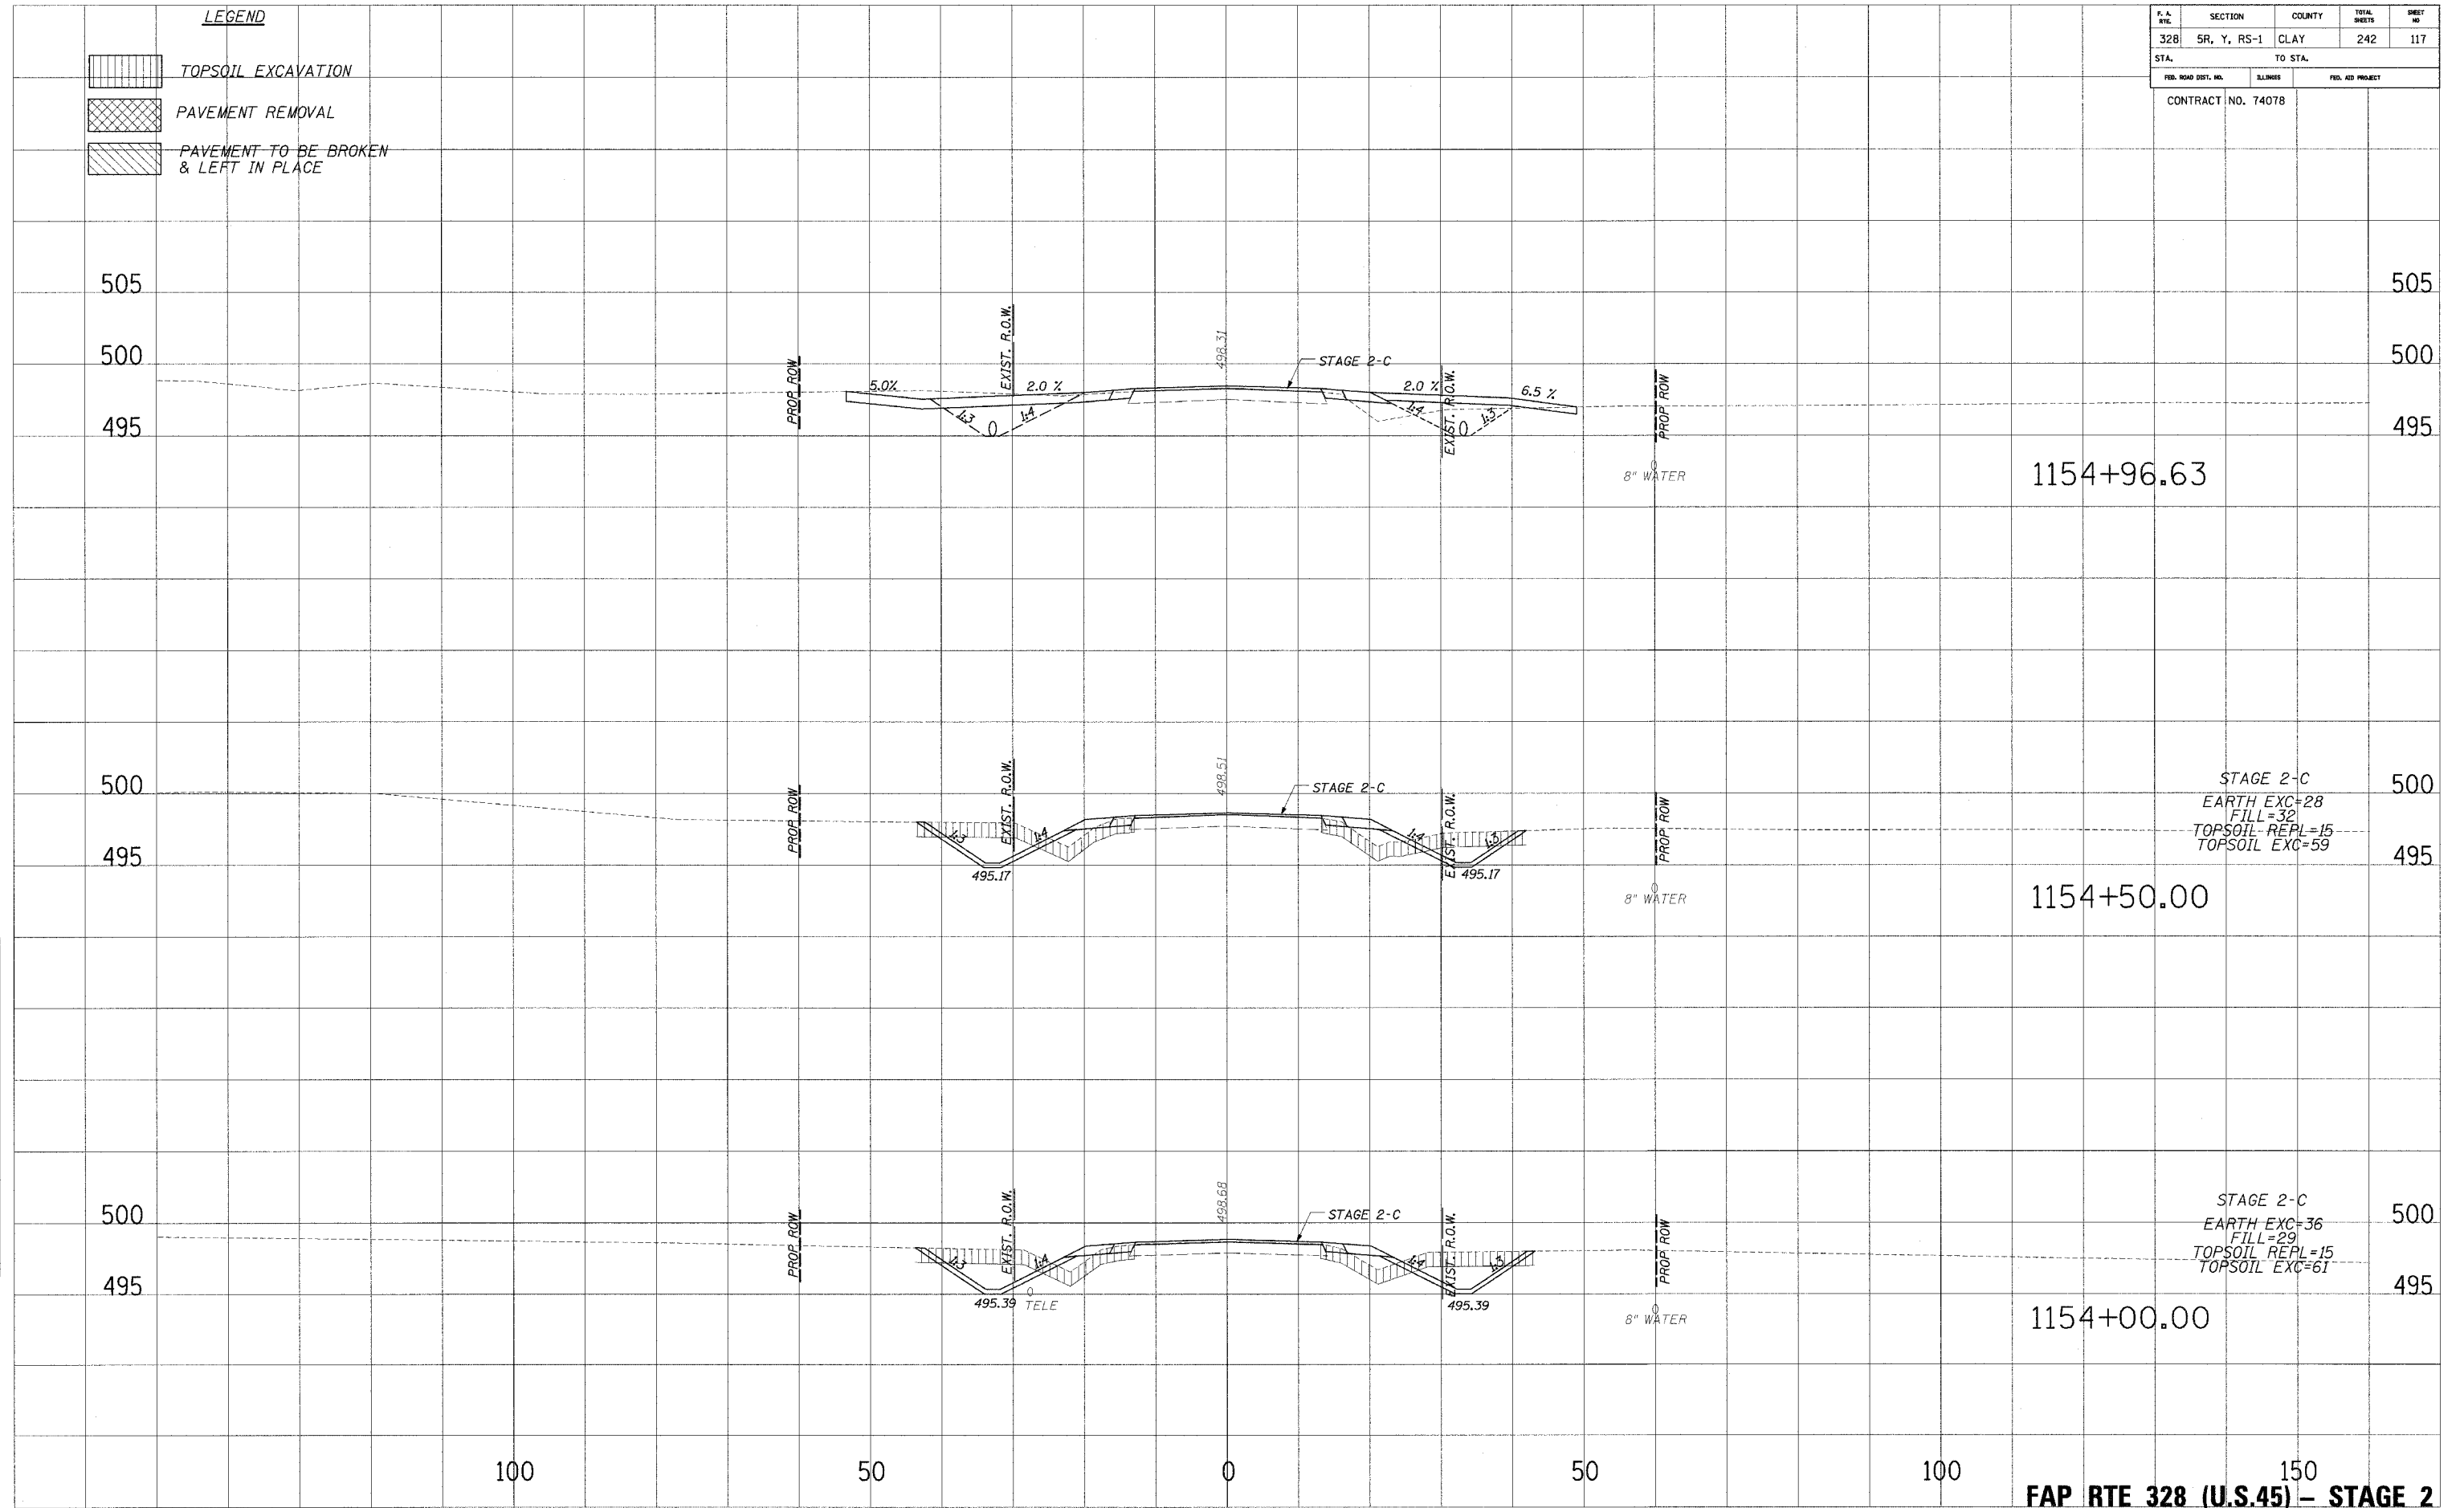PLANNED
 NOTE BOOK
 NO.



FAP RTE 328 (U.S.45) - STAGE 2

...:\G04\1154+00-05.dgn 10/24/2005 8:59:20 AM