


F. A. RTE.	SECTION	COUNTY	TOTAL SHEETS	SHEET NO.
328	5R, Y, RS-1	CLAY	242	118
STA.		TO STA.		
FED. ROAD DIST. NO.		ILLINOIS	FED. AID PROJECT	
CONTRACT NO. 74078				

LEGEND

	TOPSOIL EXCAVATION
	PAVEMENT REMOVAL
	PAVEMENT TO BE BROKEN & LEFT IN PLACE

REVISIONS
 DATE
 BY
 CHECKED
 NO.

REVISIONS
 DATE
 BY
 CHECKED
 NO.

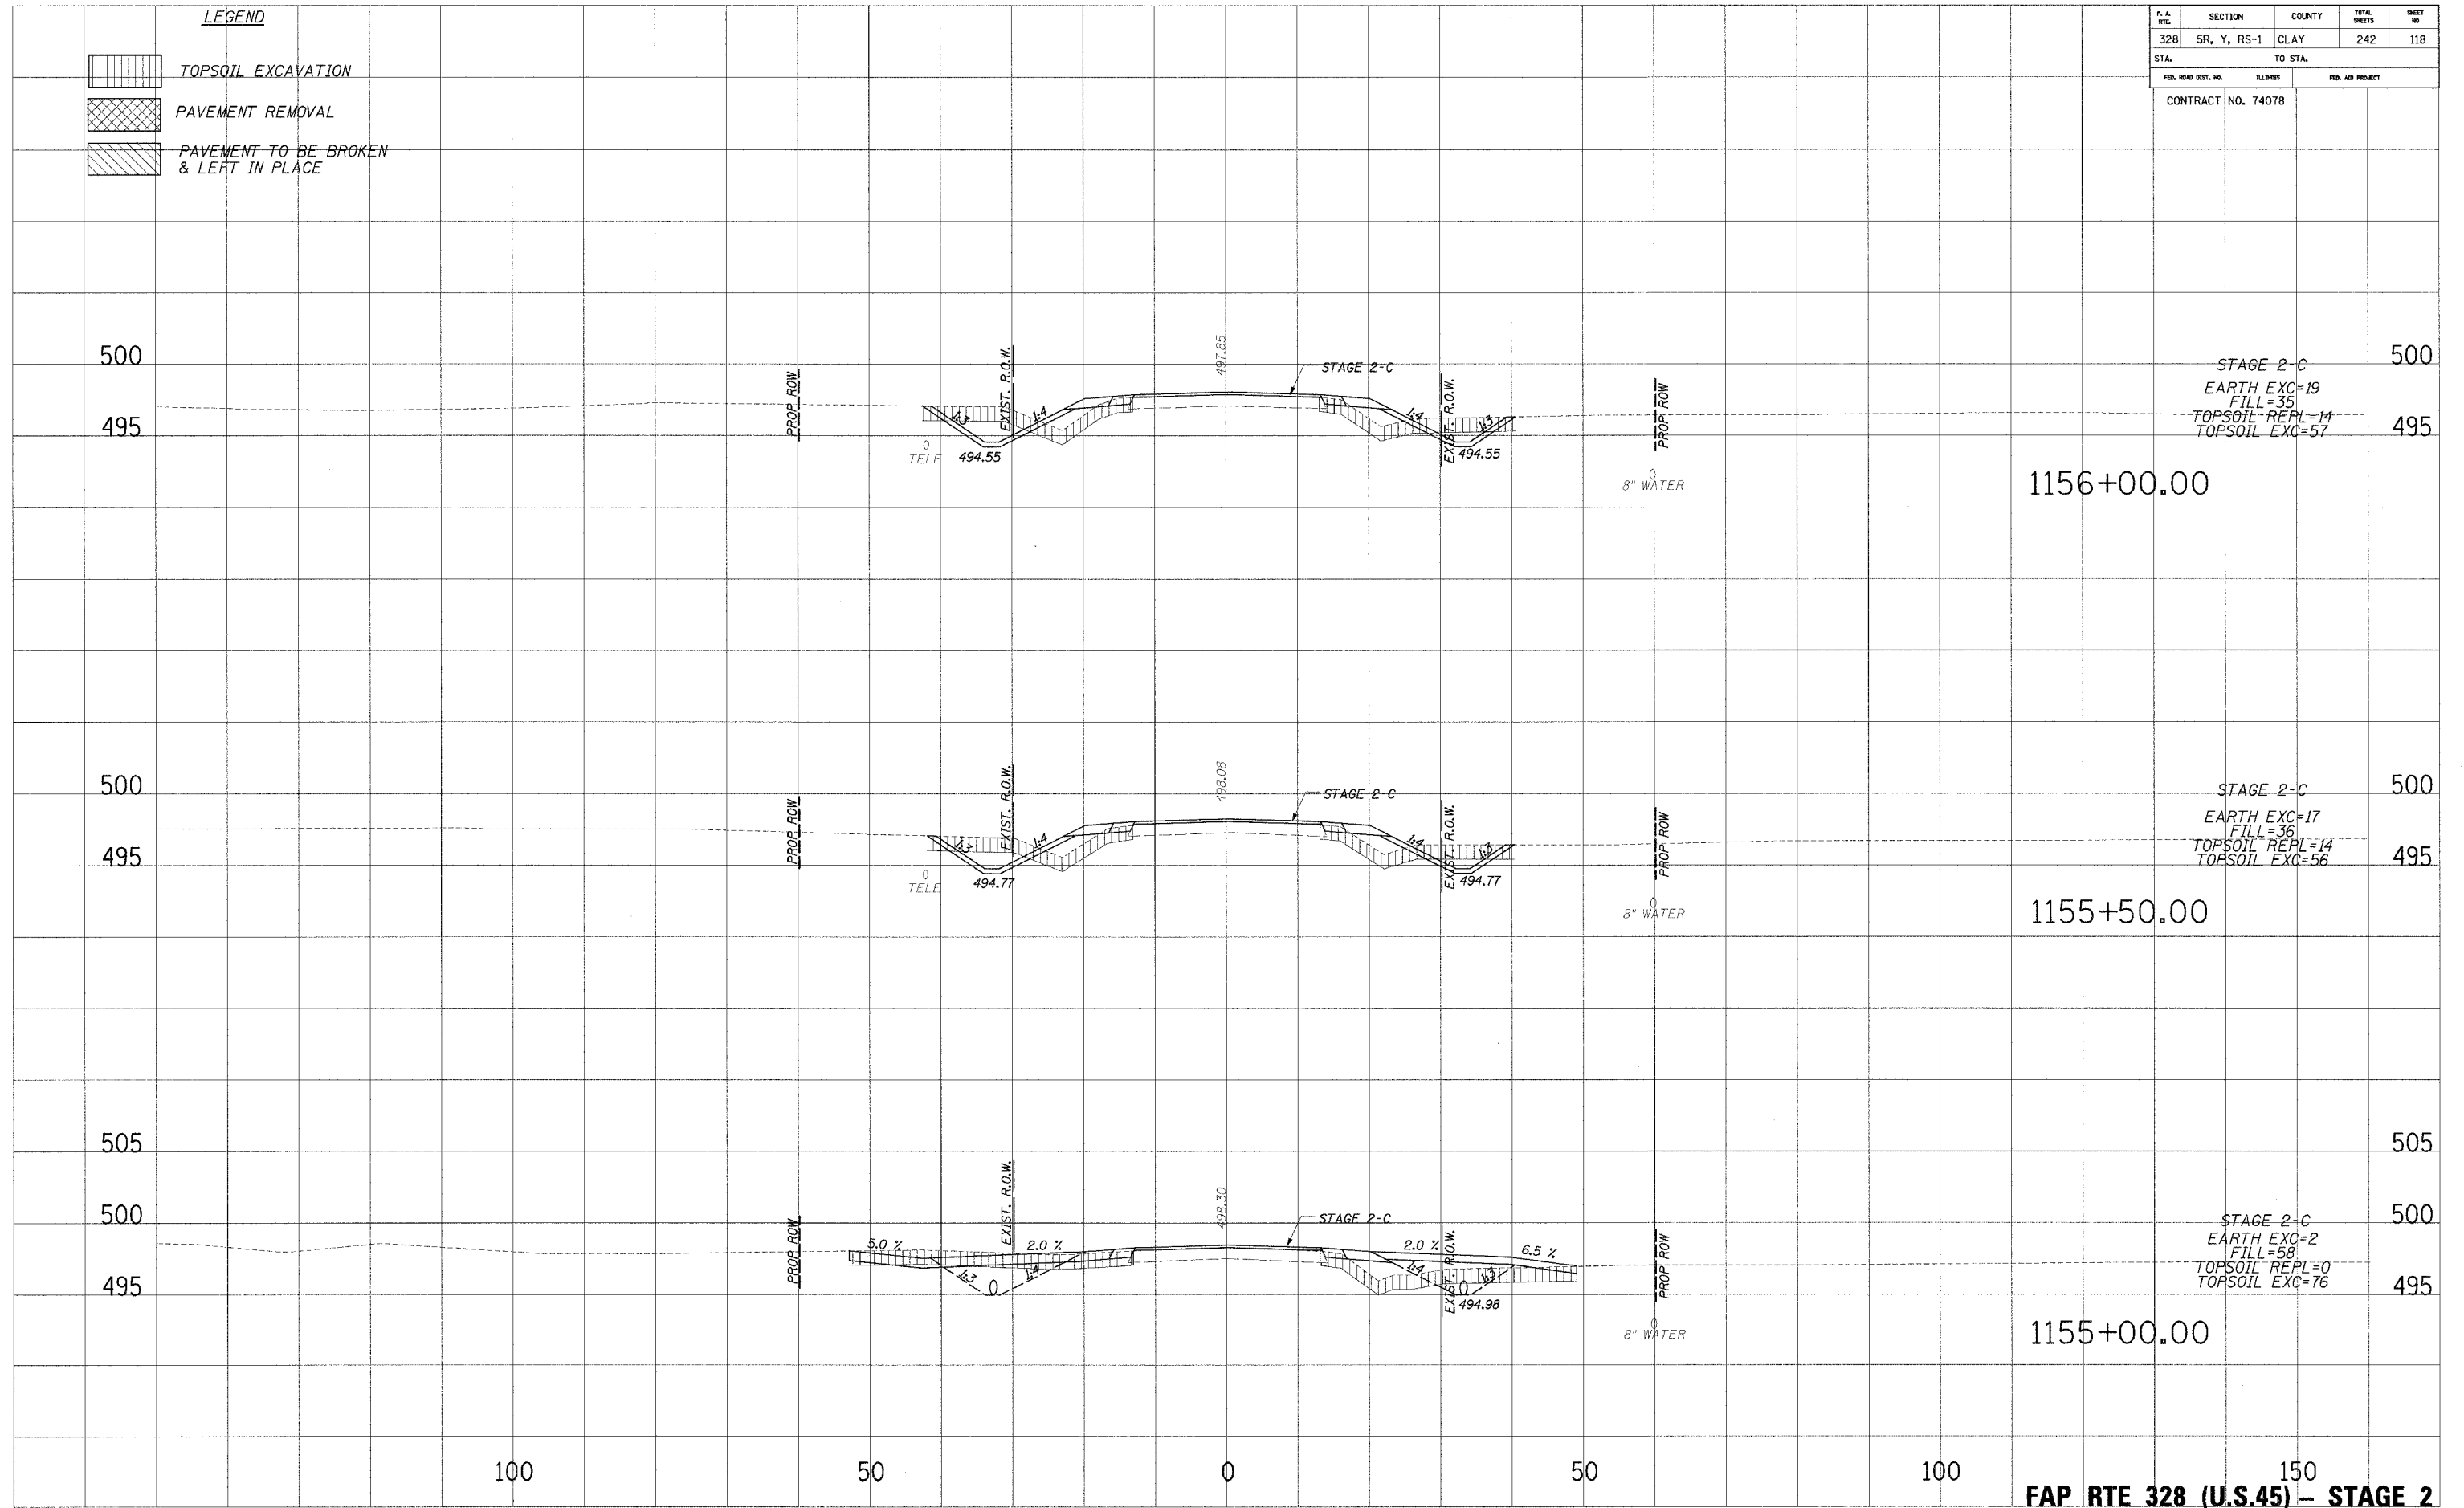

100 50 0 50 100 150
FAP RTE 328 (U.S.45) - STAGE 2

DATE: 10/24/2016 8:55:28 AM