




F. A. RTE.	SECTION	COUNTY	TOTAL SHEETS	SHEET NO.
328	5R, Y, RS-1	CLAY	242	123
STA.	TO STA.			
FED. ROAD DIST. NO.	ILLINOIS	FED. AID PROJECT		
CONTRACT NO. 7407B				

LEGEND


 TOPSOIL EXCAVATION

 PAVEMENT REMOVAL

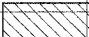 PAVEMENT TO BE BROKEN & LEFT IN PLACE

PLOTTED
NOTE BOOK
NO.

PLOTTED
NOTE BOOK
NO.

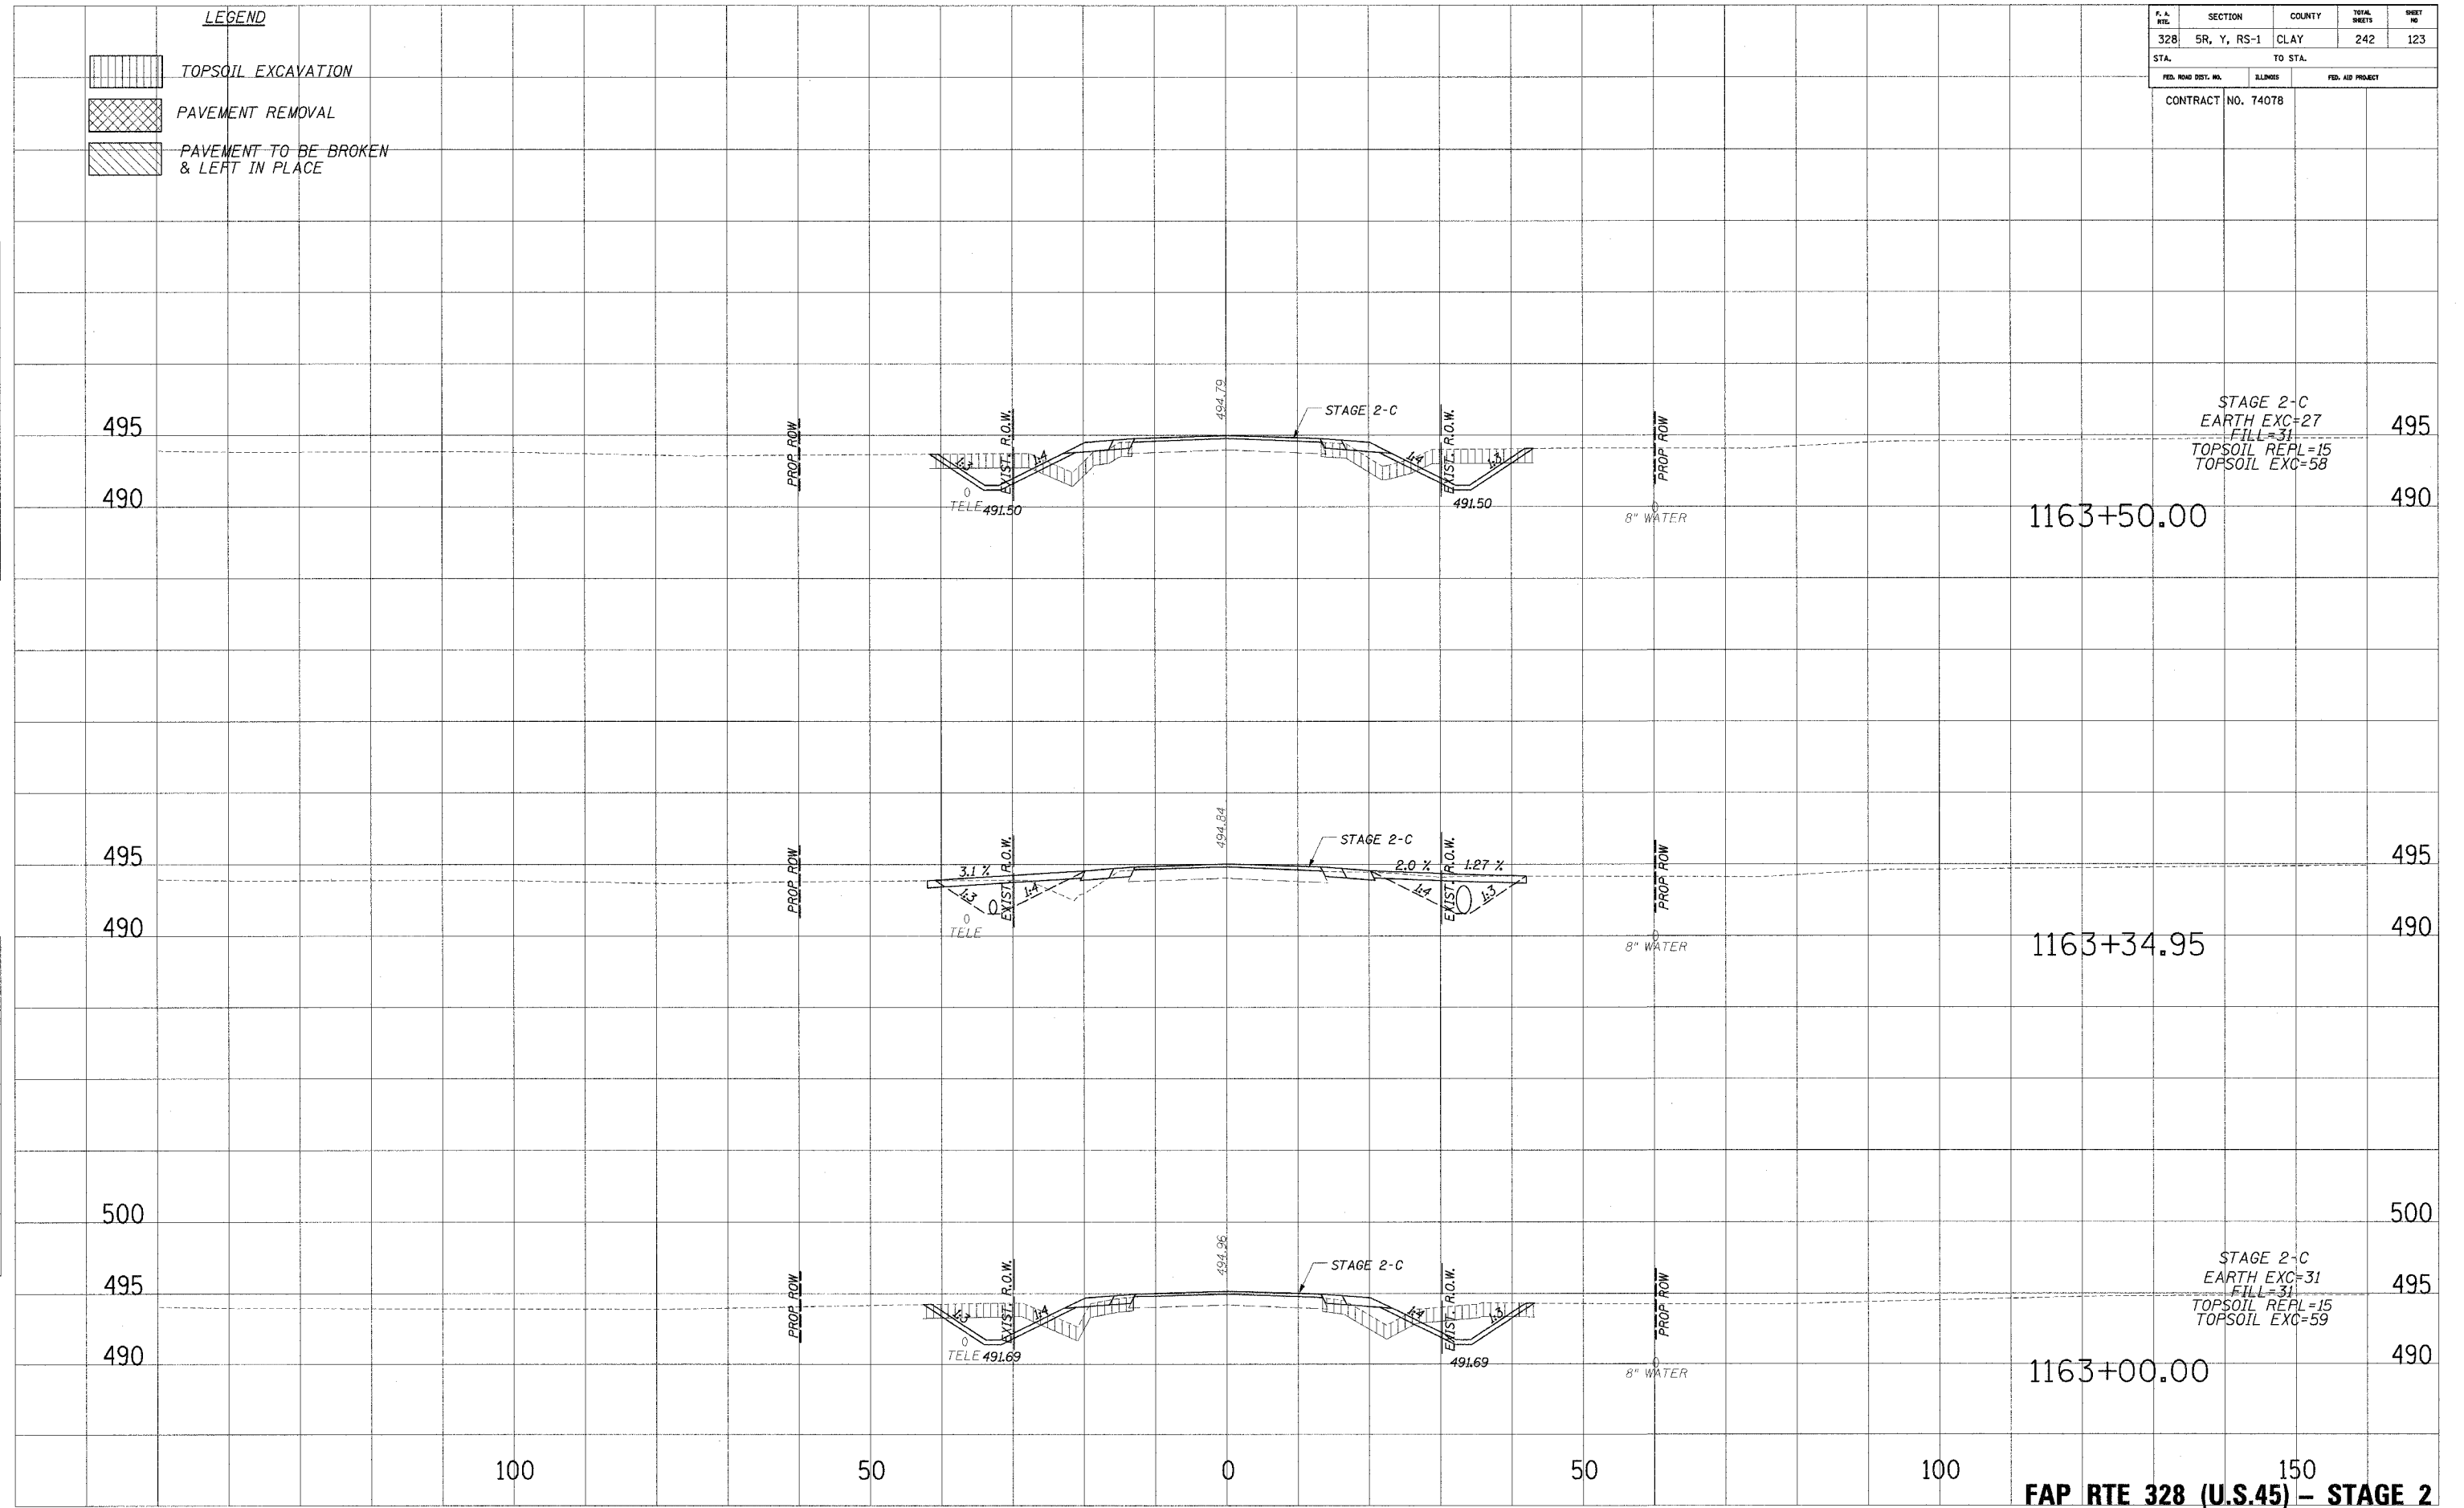

STAGE 2-C
EARTH EXC=27
FILL=31
TOPSOIL REPL=15
TOPSOIL EXC=58

STAGE 2-C
EARTH EXC=31
FILL=31
TOPSOIL REPL=15
TOPSOIL EXC=59

STAGE 2-C
EARTH EXC=31
FILL=31
TOPSOIL REPL=15
TOPSOIL EXC=59

FAP RTE 328 (U.S.45) - STAGE 2

10/24/2005 10:52:21 AM