

F.A. RTE.	SECTION	COUNTY	TOTAL SHEETS	SHEET NO.
328	SR, Y, RS-1	CLAY	242	126
STA.		TO STA.		
FED. ROAD DIST. NO.	BLDG NO.	FED. AID PROJECT		
CONTRACT NO. 74078				


LEGEND

	TOPSOIL EXCAVATION
	PAVEMENT REMOVAL
	PAVEMENT TO BE BROKEN & LEFT IN PLACE

PLOTTED
NOTE BOOK
TEMPLATE
AREAS CHECKED

PLOTTED
NOTE BOOK
TEMPLATE
AREAS CHECKED

PLOTTED
NOTE BOOK
TEMPLATE
AREAS CHECKED

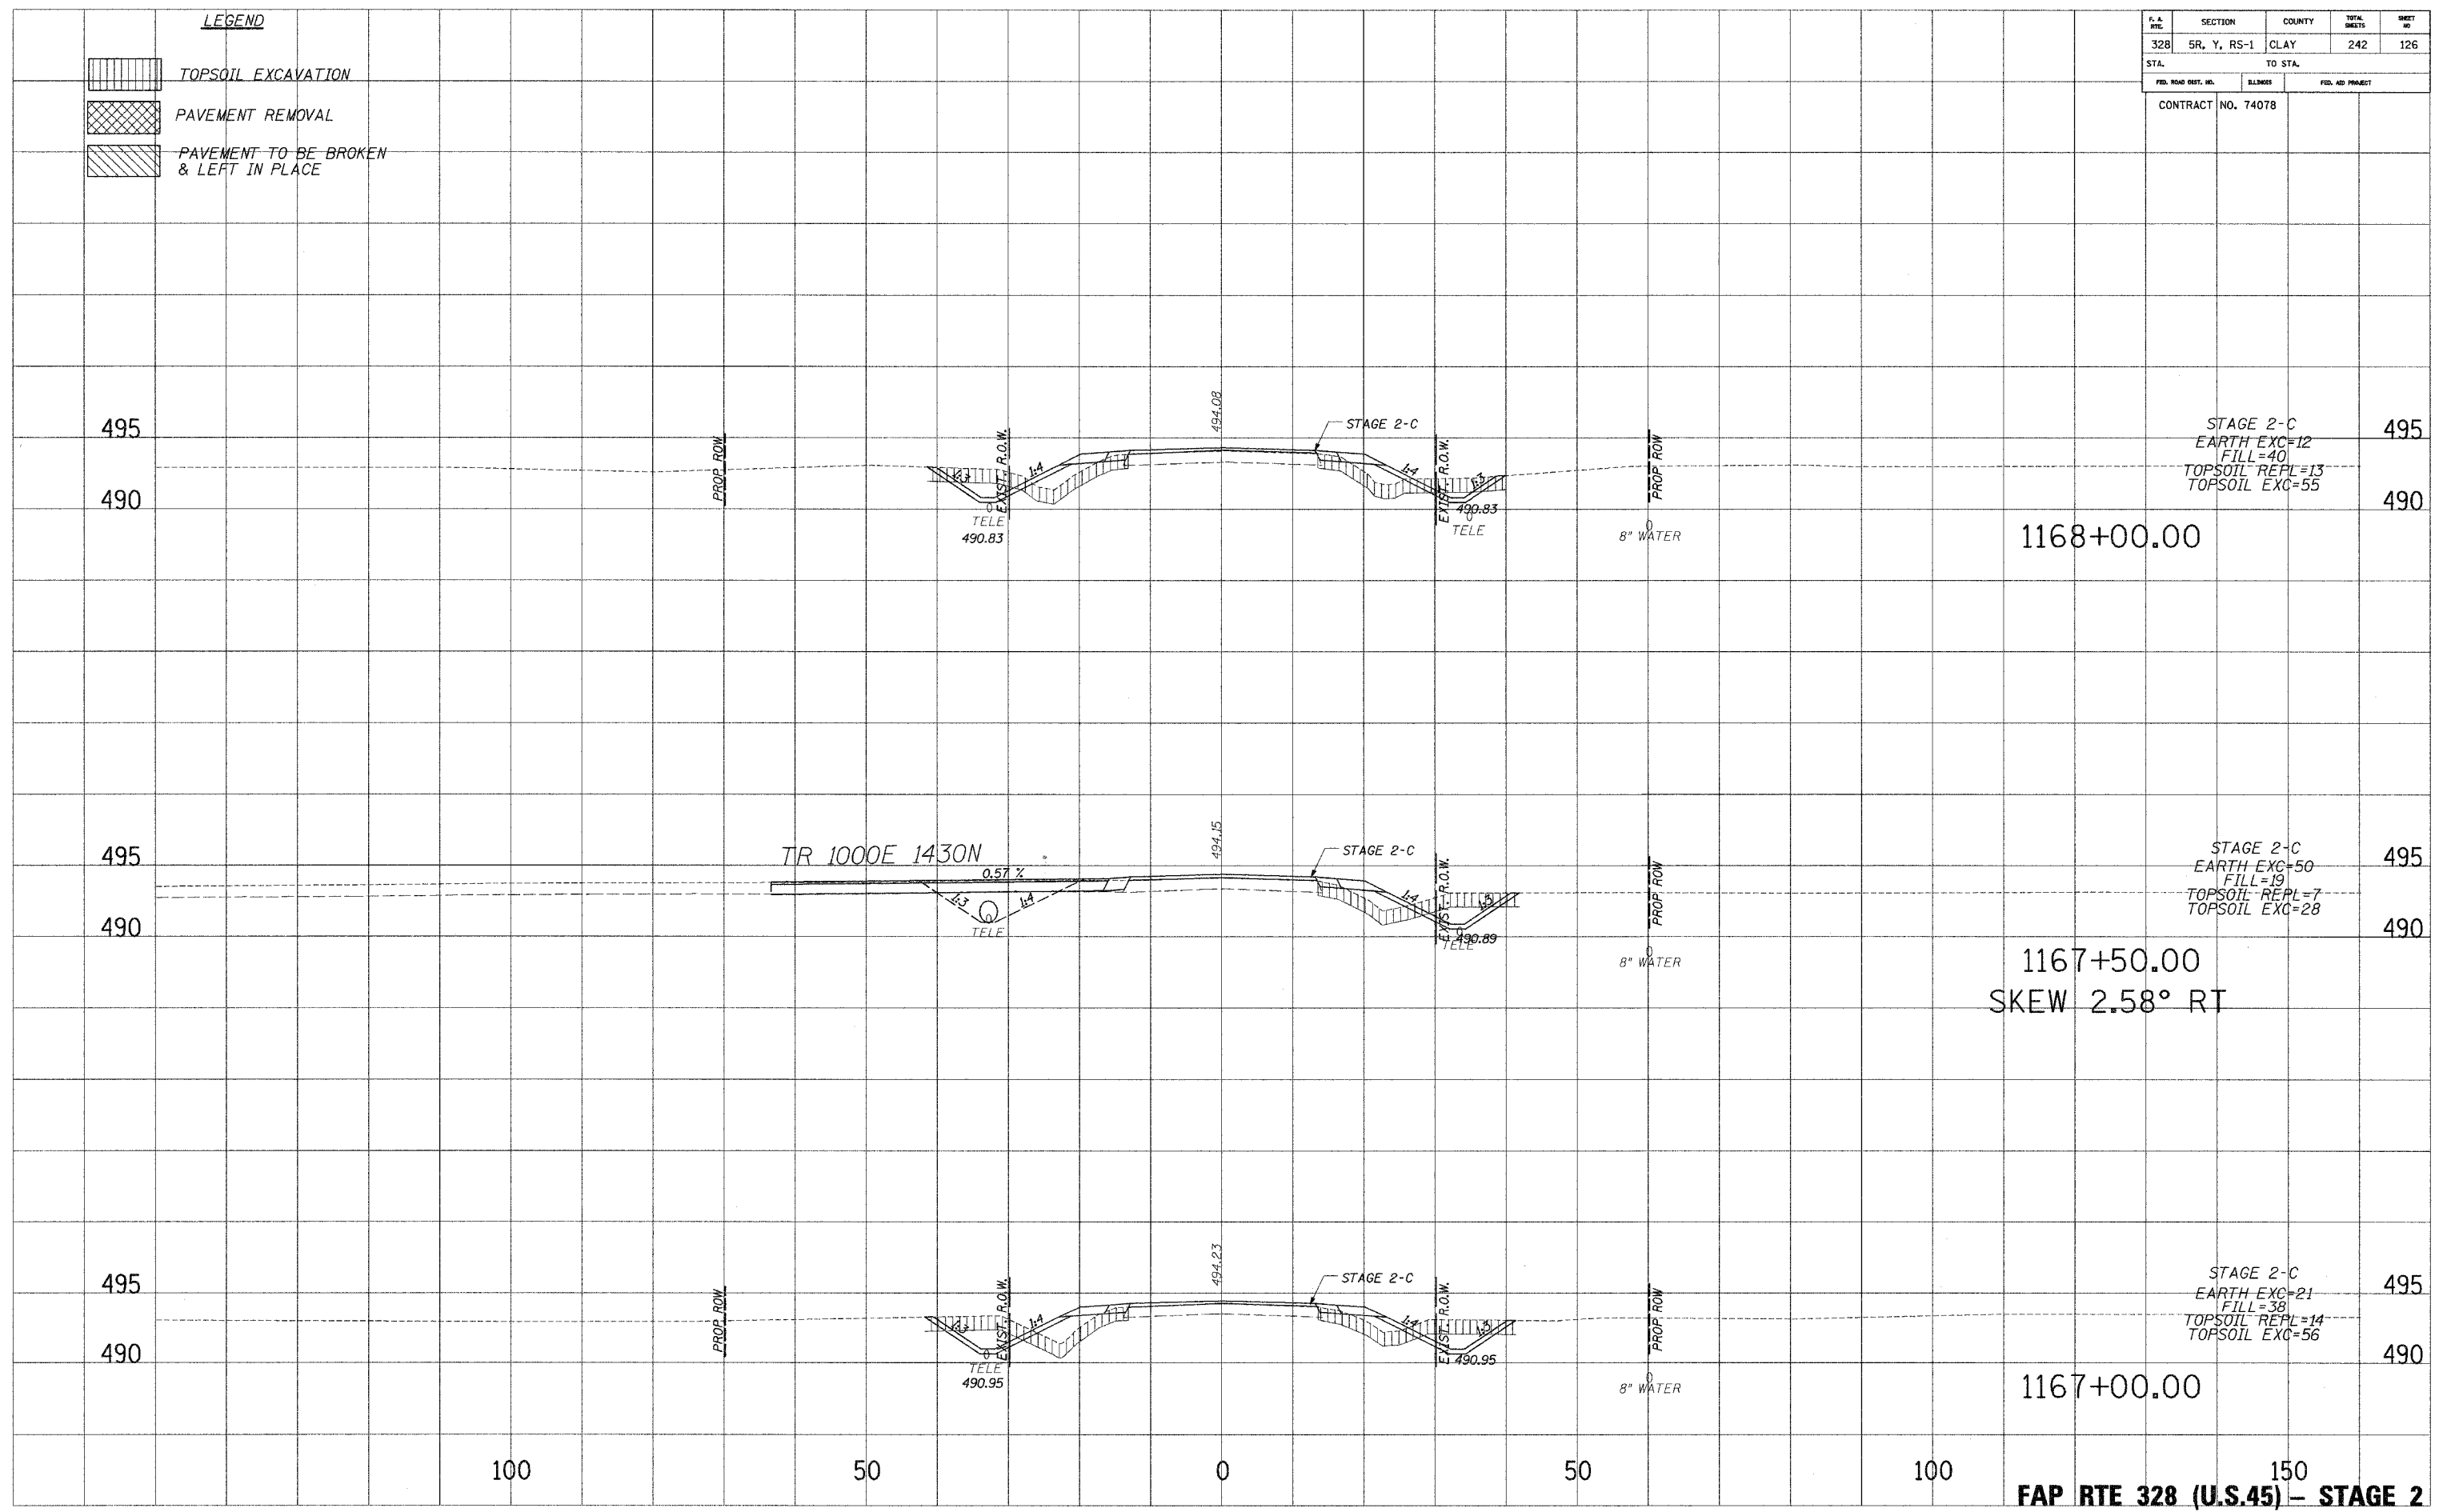

10/24/2008 8:35:21 AM