




LEGEND

-  TOPSOIL EXCAVATION
-  PAVEMENT REMOVAL
-  PAVEMENT TO BE BROKEN & LEFT IN PLACE


F.A. RY.	SECTION	COUNTY	TOTAL SHEETS	SHEET NO.
328	5R, Y, RS-1	CLAY	242	128
STA.		TO STA.		
FED. ROAD DIST. NO.	ILLINOIS	FED. AID PROJECT		

CONTRACT NO. 74078

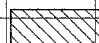PLATED
 NOTE BOOK
 TEMPLATE
 AREAS CHECKED
 NO.

PLATED
 NOTE BOOK
 TEMPLATE
 AREAS CHECKED
 NO.

PLATED
 NOTE BOOK
 TEMPLATE
 AREAS CHECKED
 NO.

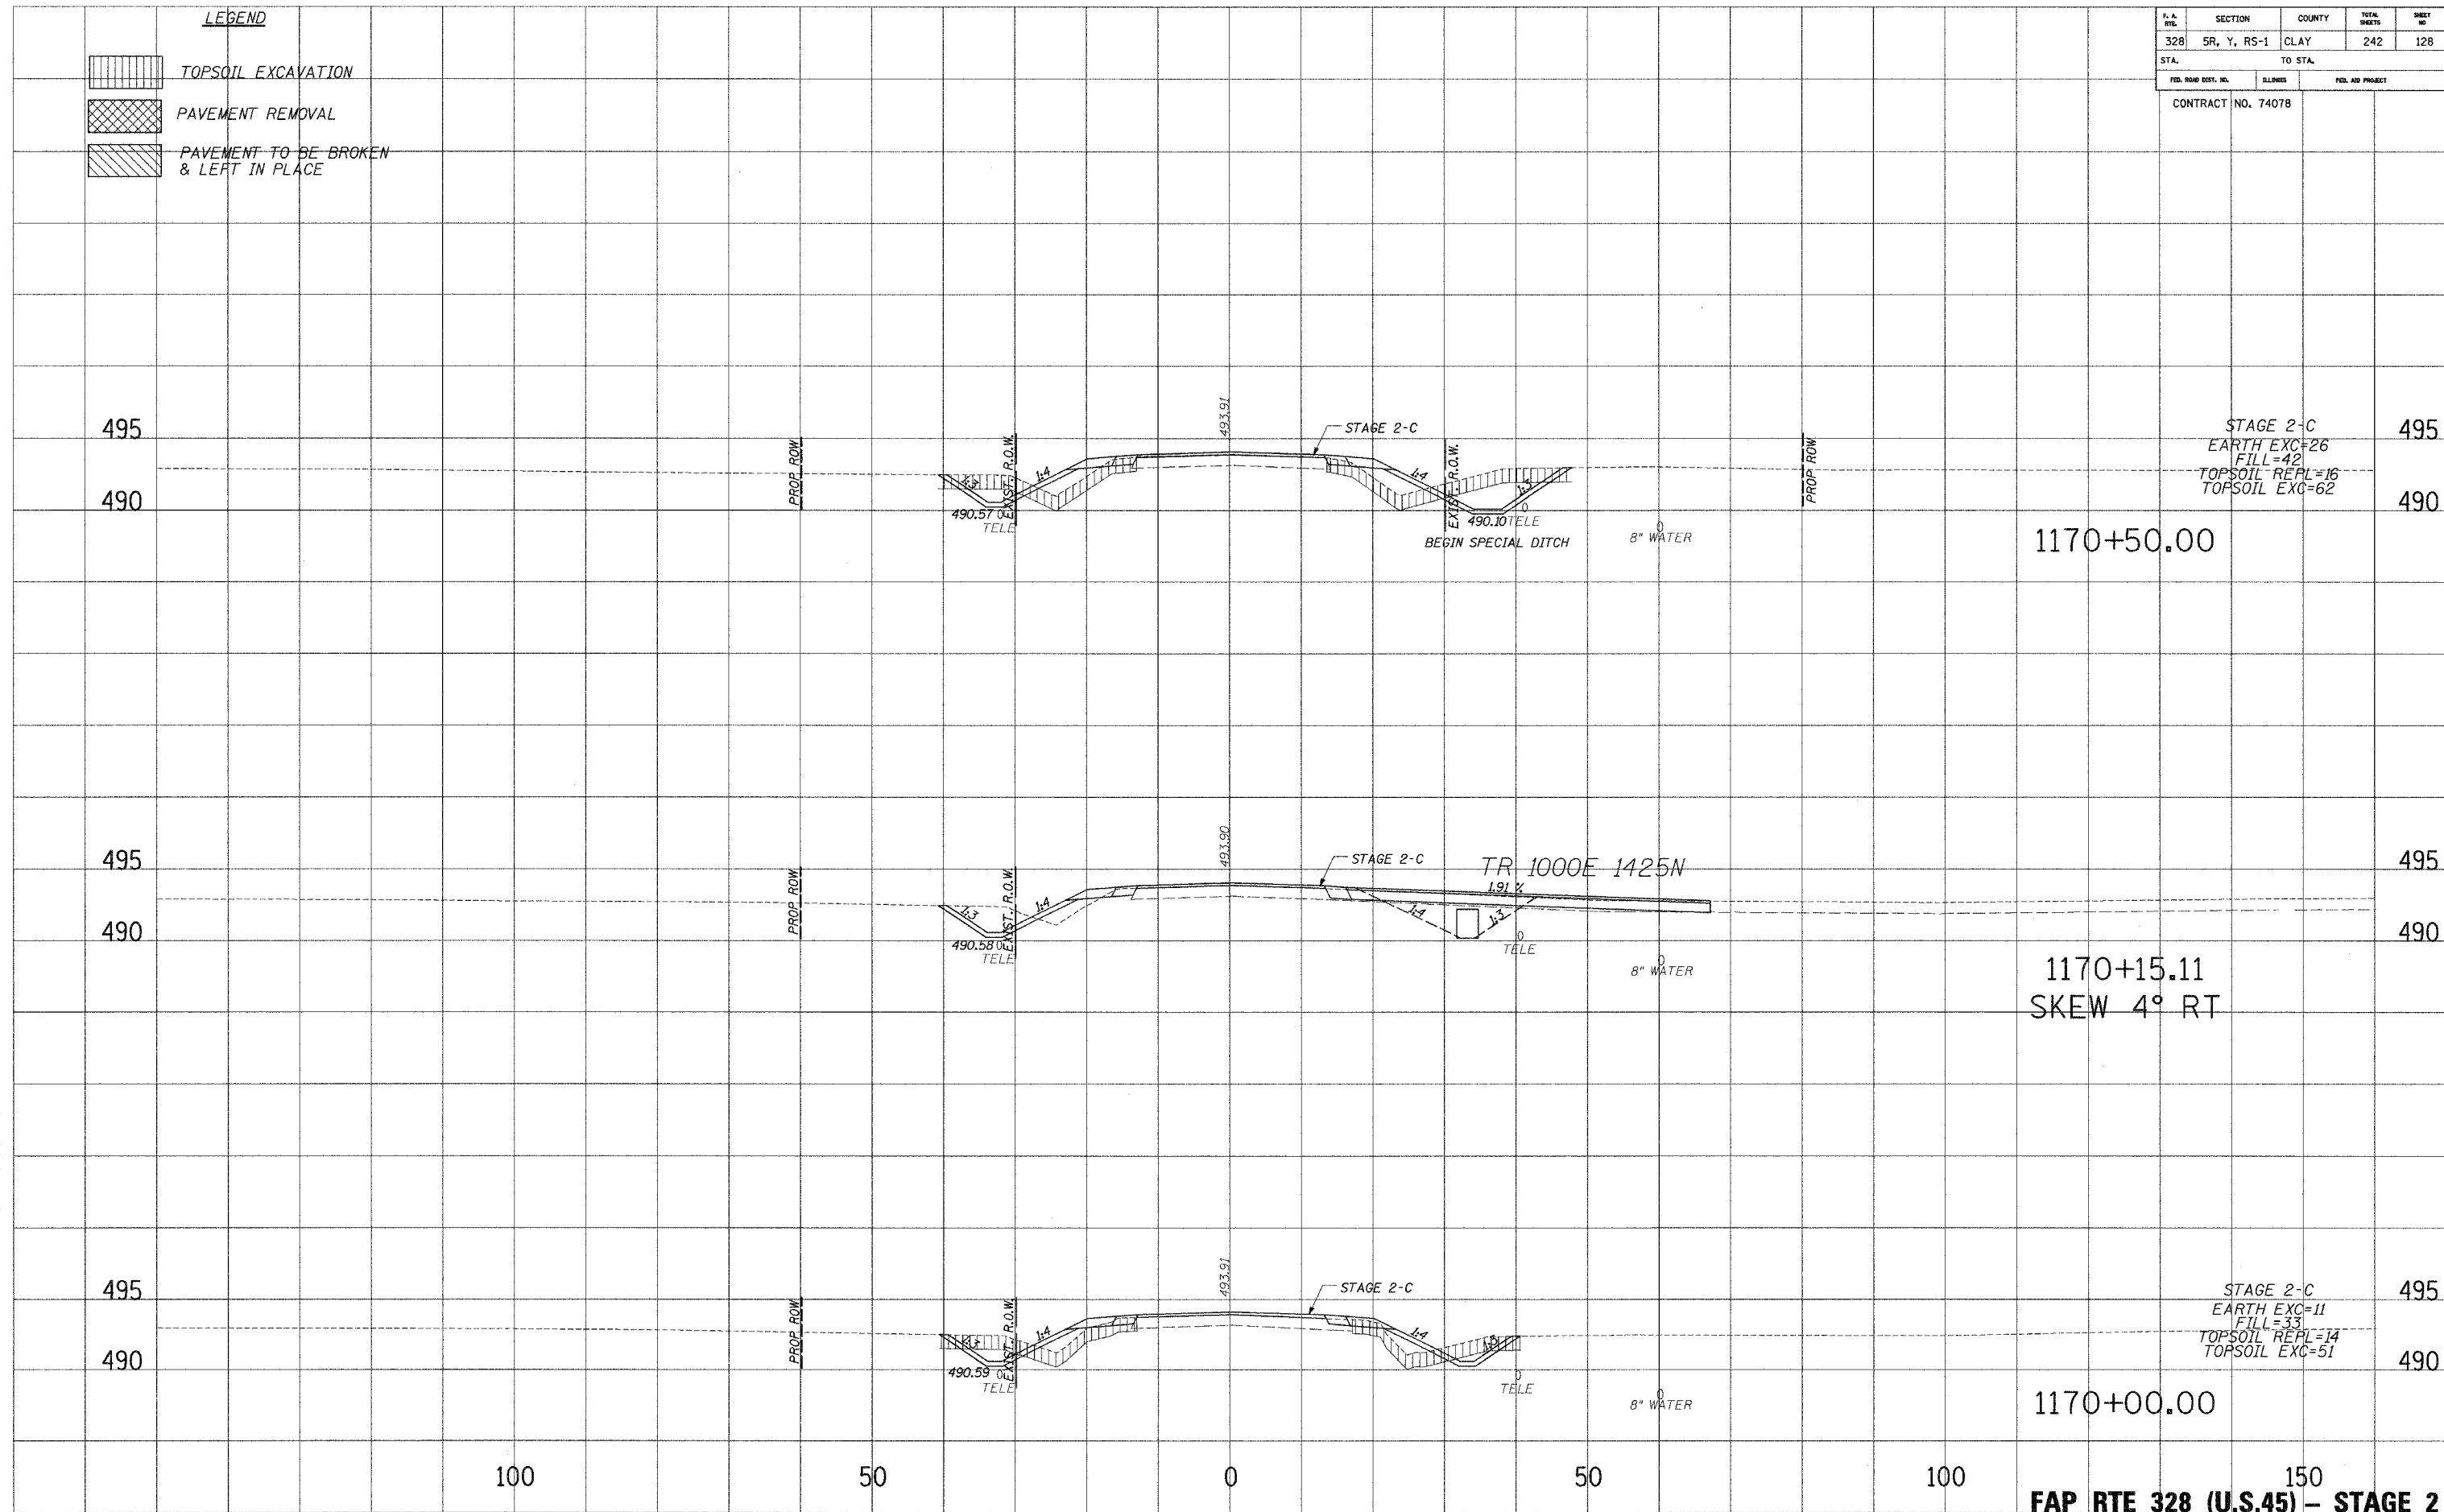

FAP RTE 328 (U.S.45) - STAGE 2