


F. & R.	SECTION	COUNTY	TOTAL SHEETS	SHEET NO.
328	5R, Y, RS-1	CLAY	242	130
STA. TO STA.				
FED. ROAD DIST. NO.		ILLINOIS	FED. AID PROJECT	
CONTRACT NO. 74078				

LEGEND

	TOPSOIL EXCAVATION
	PAVEMENT REMOVAL
	PAVEMENT TO BE BROKEN & LEFT IN PLACE

PLOTTED
NOTE BOOK
NO. _____
DATE
AREAS CHECKED

PLOTTED
NOTE BOOK
NO. _____
DATE
AREAS CHECKED

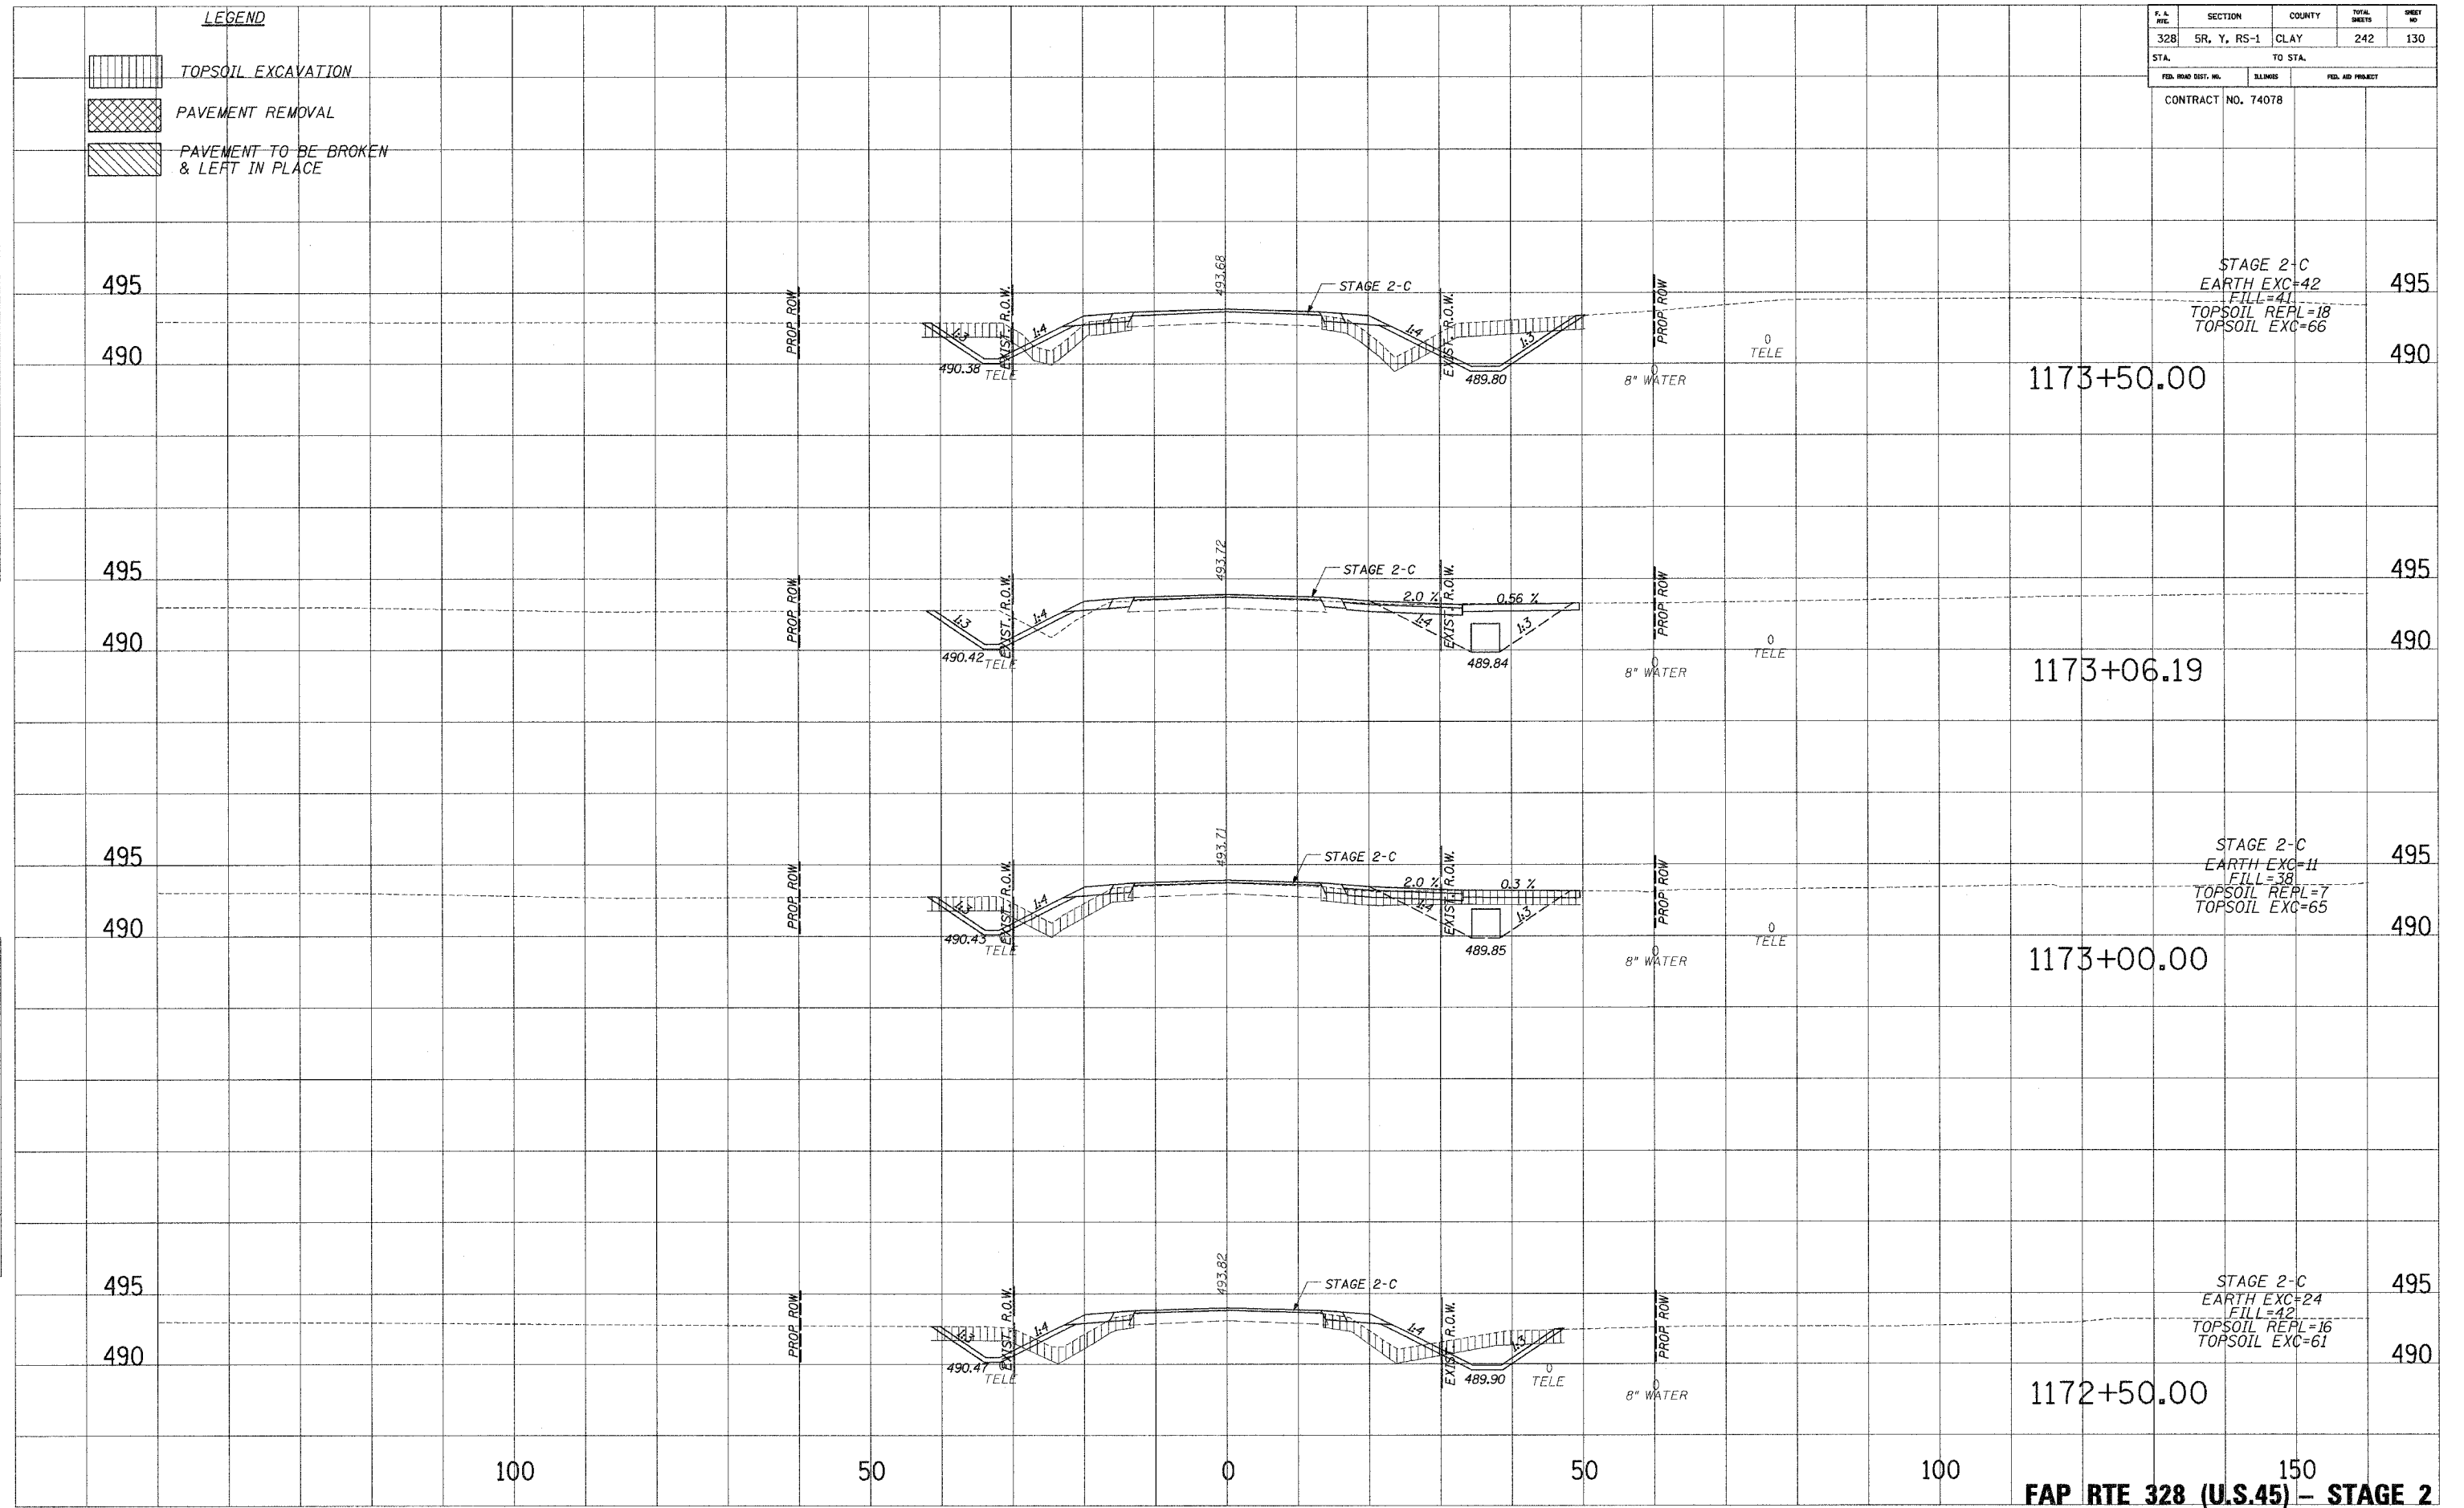

150
FAP RTE 328 (U.S.45) - STAGE 2

10/24/2005 8:52:21 AM