

F.A. R/L	SECTION	COUNTY	TOTAL SHEETS	SHEET NO.
328	5R, Y, RS-1	CLAY	242	131
STA.		TO STA.		
FED. ROAD DIST. NO.		ILLINOIS	FED. AID PROJECT	
CONTRACT NO. 74078				


LEGEND

	TOPSOIL EXCAVATION
	PAVEMENT REMOVAL
	PAVEMENT TO BE BROKEN & LEFT IN PLACE

PLOTTED
NOTE BOOK
DATE
AREAS CHECKED
NO.

PLOTTED
NOTE BOOK
DATE
AREAS CHECKED
NO.

PLOTTED
NOTE BOOK
DATE
AREAS CHECKED
NO.

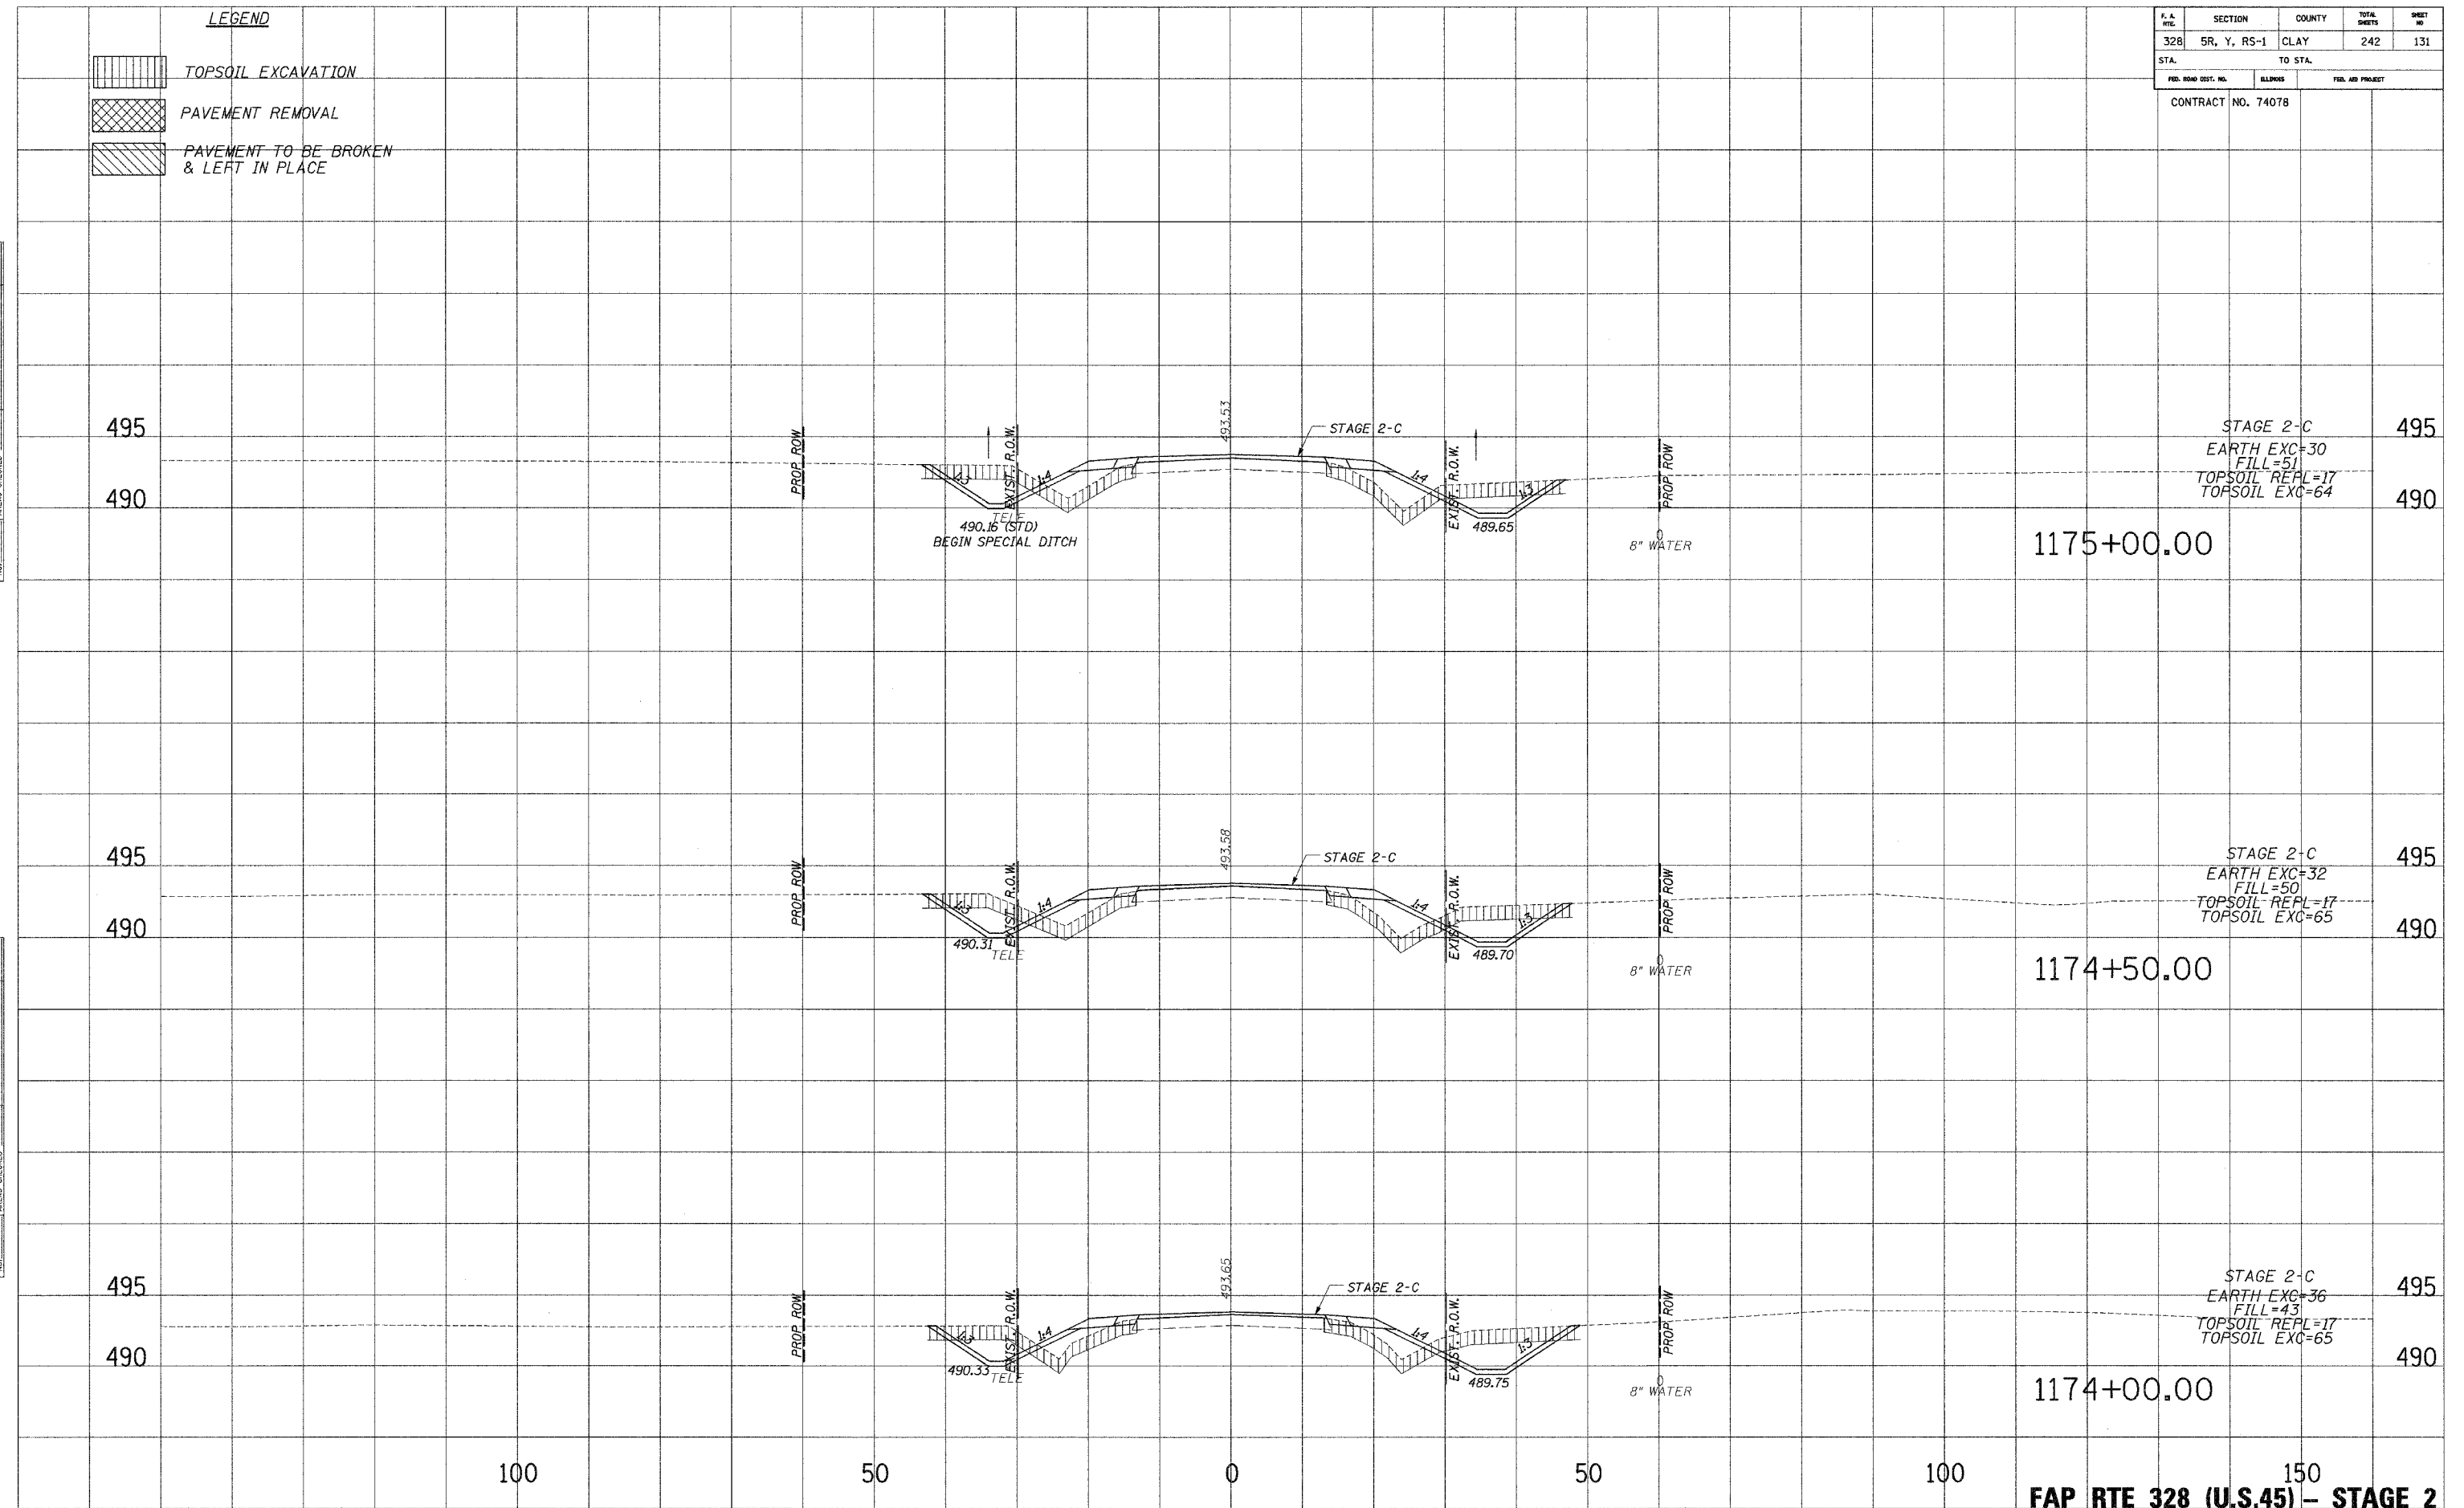

...10/24/2006 8:55:21 AM