

F. A. DIST.	SECTION	COUNTY	TOTAL SHEETS	SHEET NO.
328	5R, Y, RS-1	CLAY	242	132
STA.		TO STA.		
FED. ROAD DIST. NO.	ILLINOIS	FED. AID PROJECT		
CONTRACT NO. 74078				


**LEGEND**

	TOPSOIL EXCAVATION
	PAVEMENT REMOVAL
	PAVEMENT TO BE BROKEN & LEFT IN PLACE

REVISIONS  
 NO. DATE  
 BY CHECKED  
 DATE  
 NO. DATE  
 BY CHECKED  
 DATE

REVISIONS  
 NO. DATE  
 BY CHECKED  
 DATE

REVISIONS  
 NO. DATE  
 BY CHECKED  
 DATE

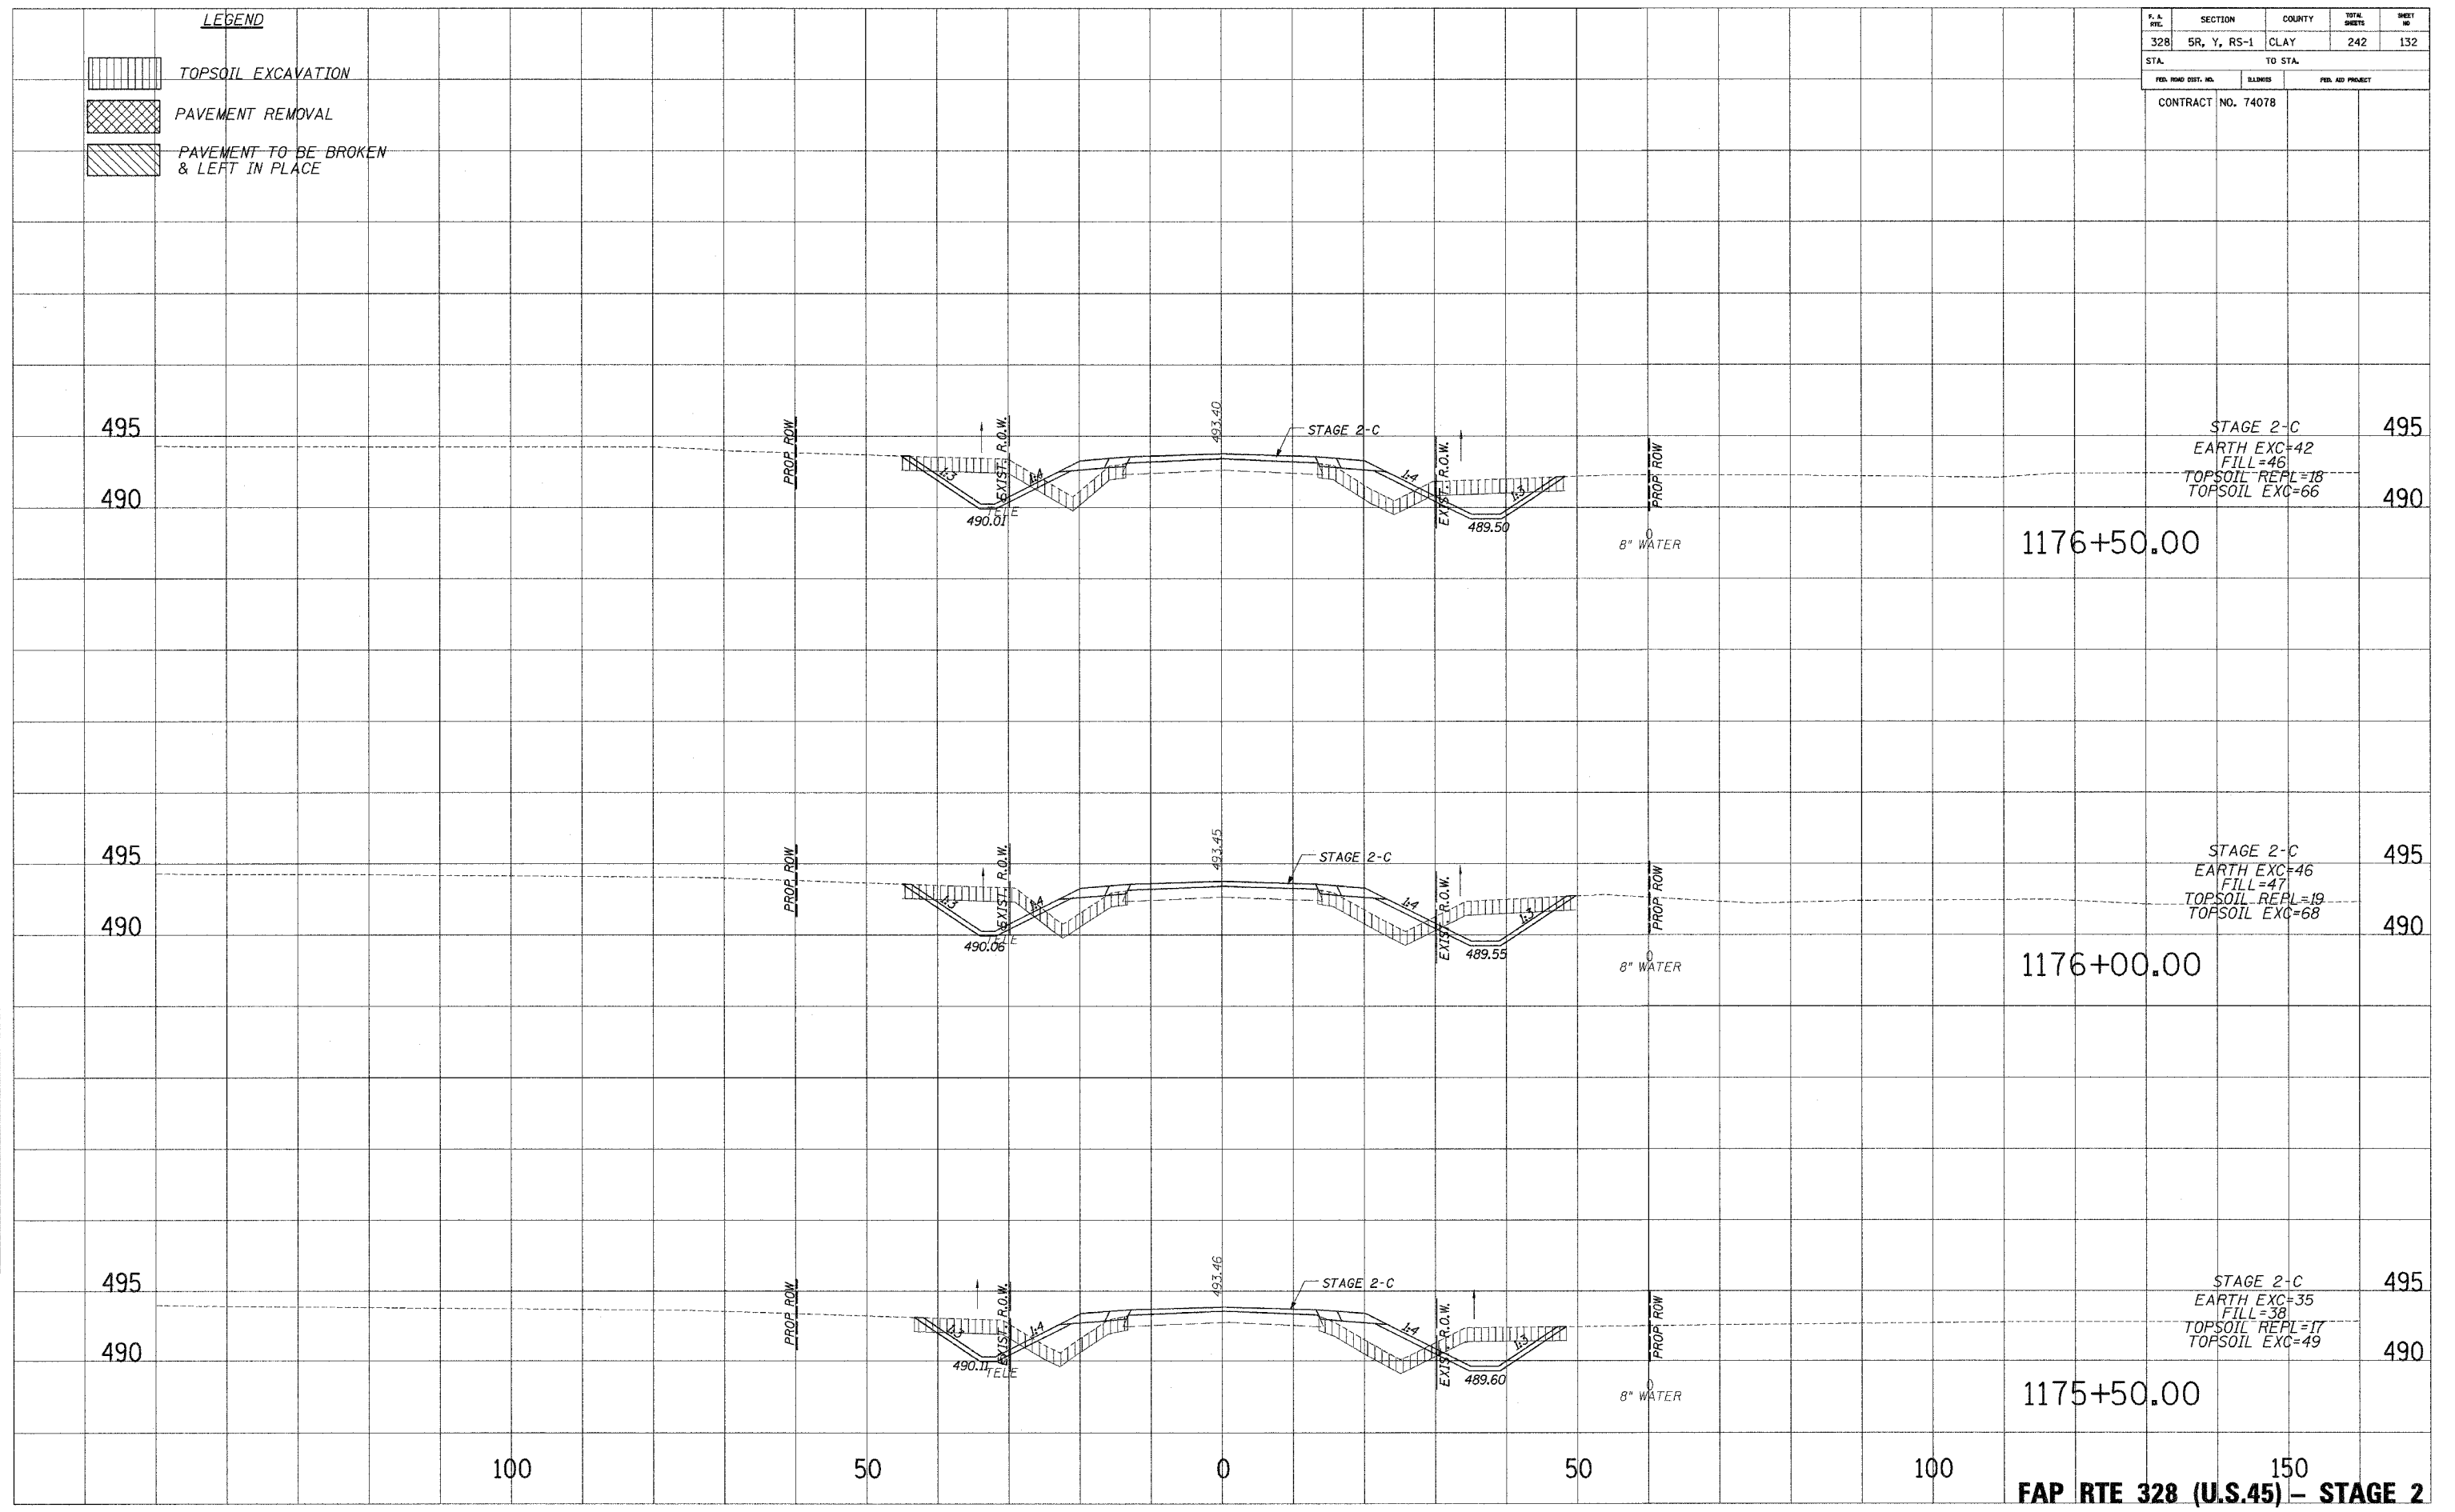

100 50 0 50 100 150  
**FAP RTE 328 (U.S.45) - STAGE 2**