

F. A. R.T.C.	SECTION	COUNTY	TOTAL SHEETS	SHEET NO.
328	5R, Y, RS-1	CLAY	242	133
STA.		TO STA.		
FED. ROAD DIST. NO.	ELIMINIS	FED. AID PROJECT		
CONTRACT NO. 74078				


LEGEND

	TOPSOIL EXCAVATION
	PAVEMENT REMOVAL
	PAVEMENT TO BE BROKEN & LEFT IN PLACE

PLATES
 NOTE BOOK
 TEMPLATE
 AREAS CHECKED

PLATES
 NOTE BOOK
 TEMPLATE
 AREAS CHECKED

PLATES
 NOTE BOOK
 TEMPLATE
 AREAS CHECKED

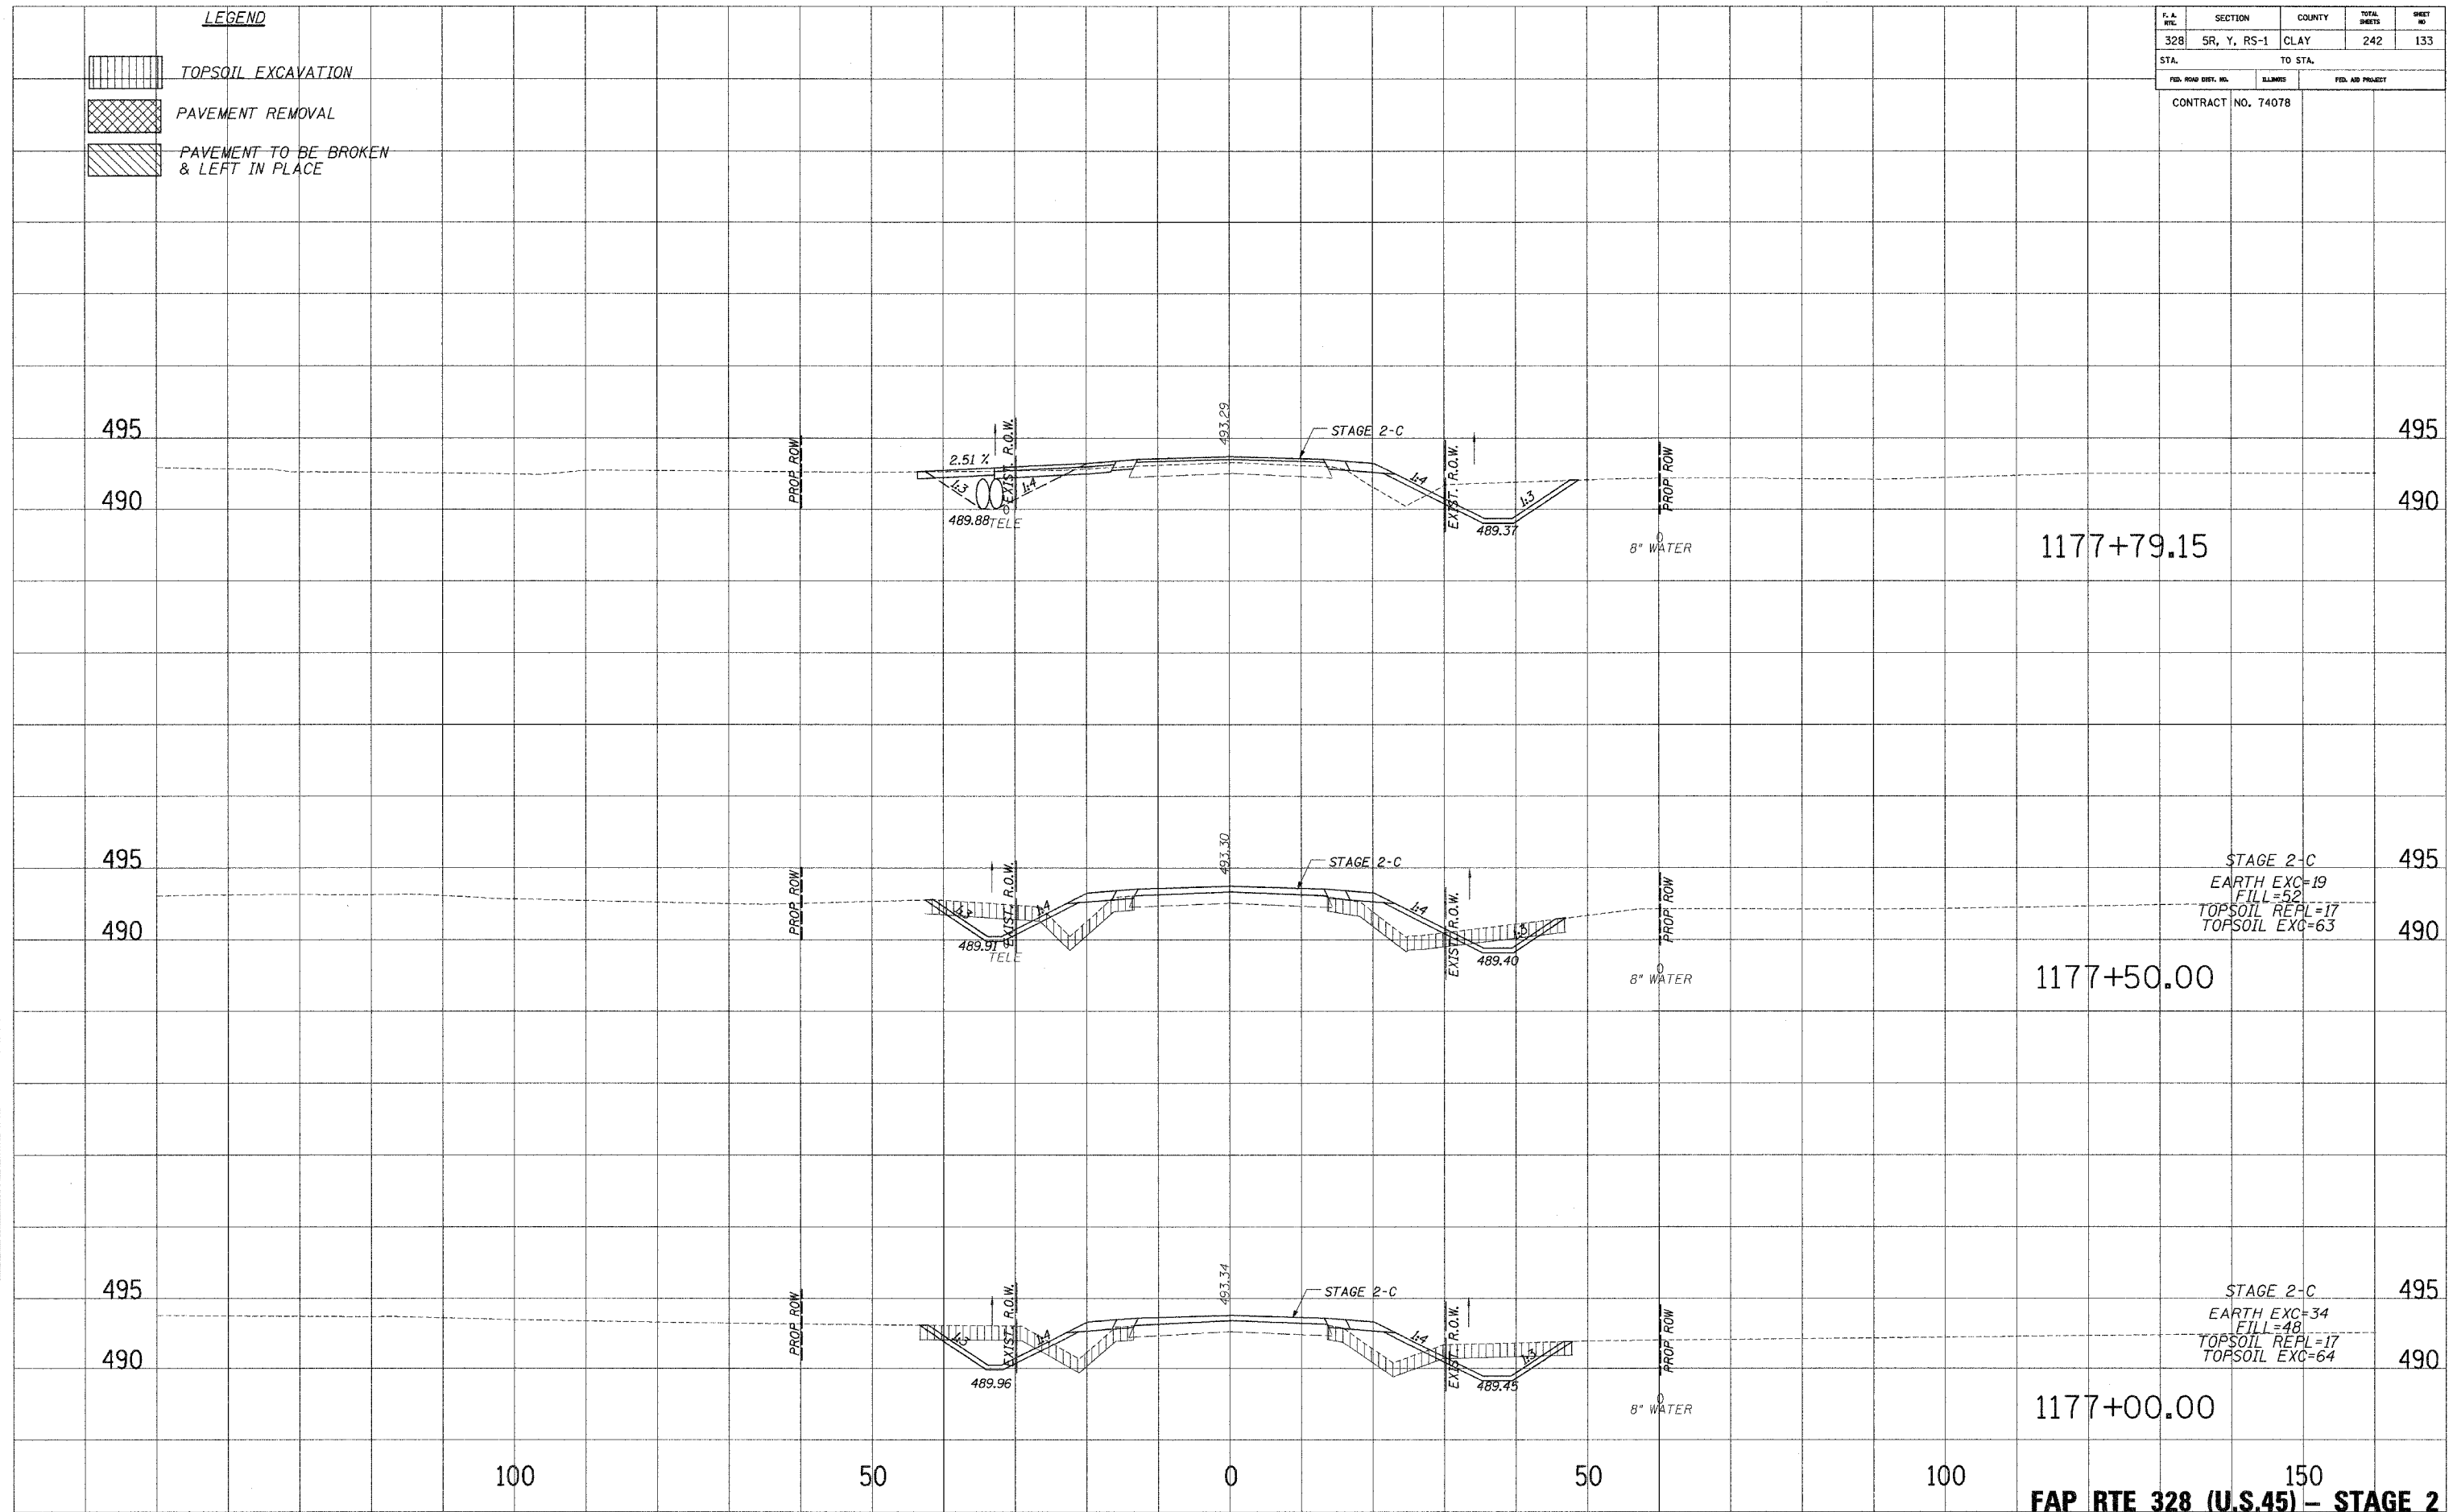

150
FAP RTE 328 (U.S.45) - STAGE 2

...:\DATA\XREF\2008_07\74078\02_8155_2P.dwg 10/24/2008 8:55:28 AM