

F. A. RTE.	SECTION	COUNTY	TOTAL SHEETS	SHEET NO.
328	5R, Y, RS-1	CLAY	242	134
STA.		TO STA.		
FED. ROAD DIST. NO.	ILLINOIS	FED. AID PROJECT		
CONTRACT NO. 74078				


LEGEND

	TOPSOIL EXCAVATION
	PAVEMENT REMOVAL
	PAVEMENT TO BE BROKEN & LEFT IN PLACE

NOTED
PLANNED
DATE
AREAS CHECKED

NOTED
PLANNED
DATE
AREAS CHECKED

NOTED
PLANNED
DATE
AREAS CHECKED

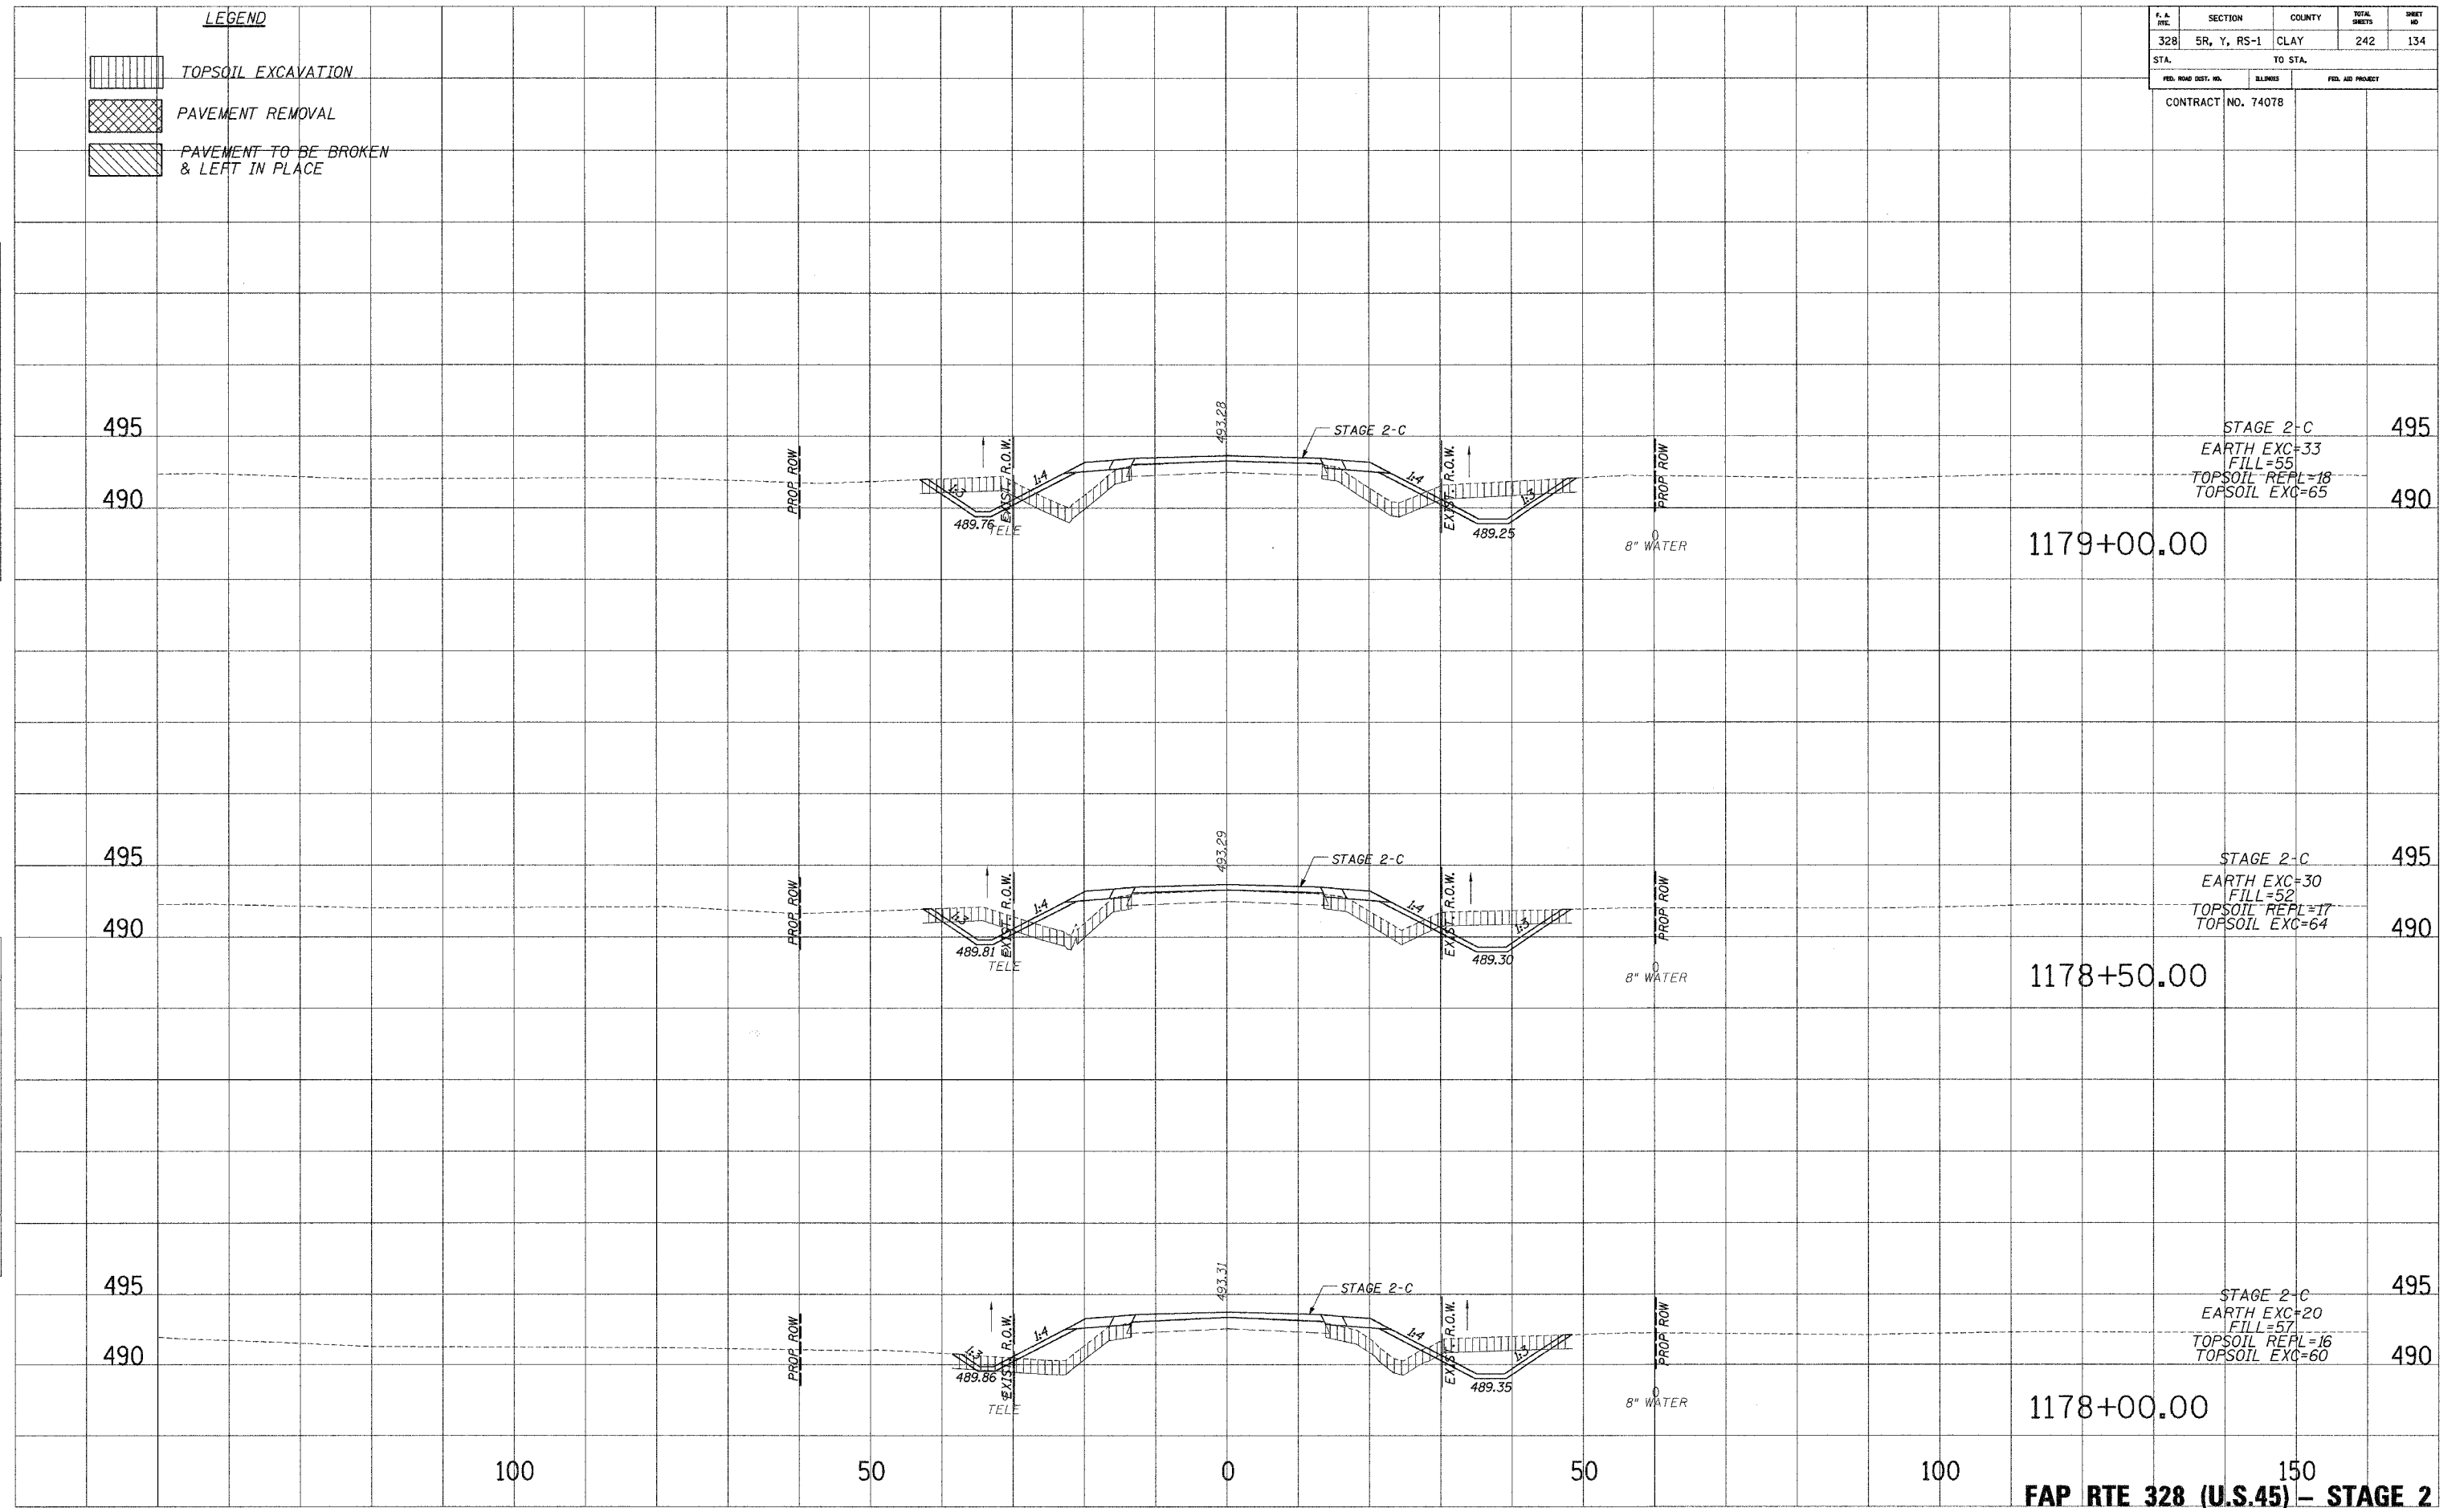

100 50 0 50 100 150
FAP RTE 328 (U.S.45) - STAGE 2

10/24/2016 8:55:22 AM