




LEGEND


-  TOPSOIL EXCAVATION
-  PAVEMENT REMOVAL
-  PAVEMENT TO BE BROKEN & LEFT IN PLACE

F. A. RTE.	SECTION	COUNTY	TOTAL SHEETS	SHEET NO.
328	5R, Y, RS-1	CLAY	242	138
STA.		TO STA.		
FED. ROAD DIST. NO.	ELLIPSES	FED. AID PROJECT		
CONTRACT NO. 74078				

PLOTTED DATE: _____
 NOTE BOOK NO.: _____
 AREAS CHECKED: _____

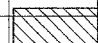PLOTTED DATE: _____
 NOTE BOOK NO.: _____
 AREAS CHECKED: _____

PLOTTED DATE: _____
 NOTE BOOK NO.: _____
 AREAS CHECKED: _____

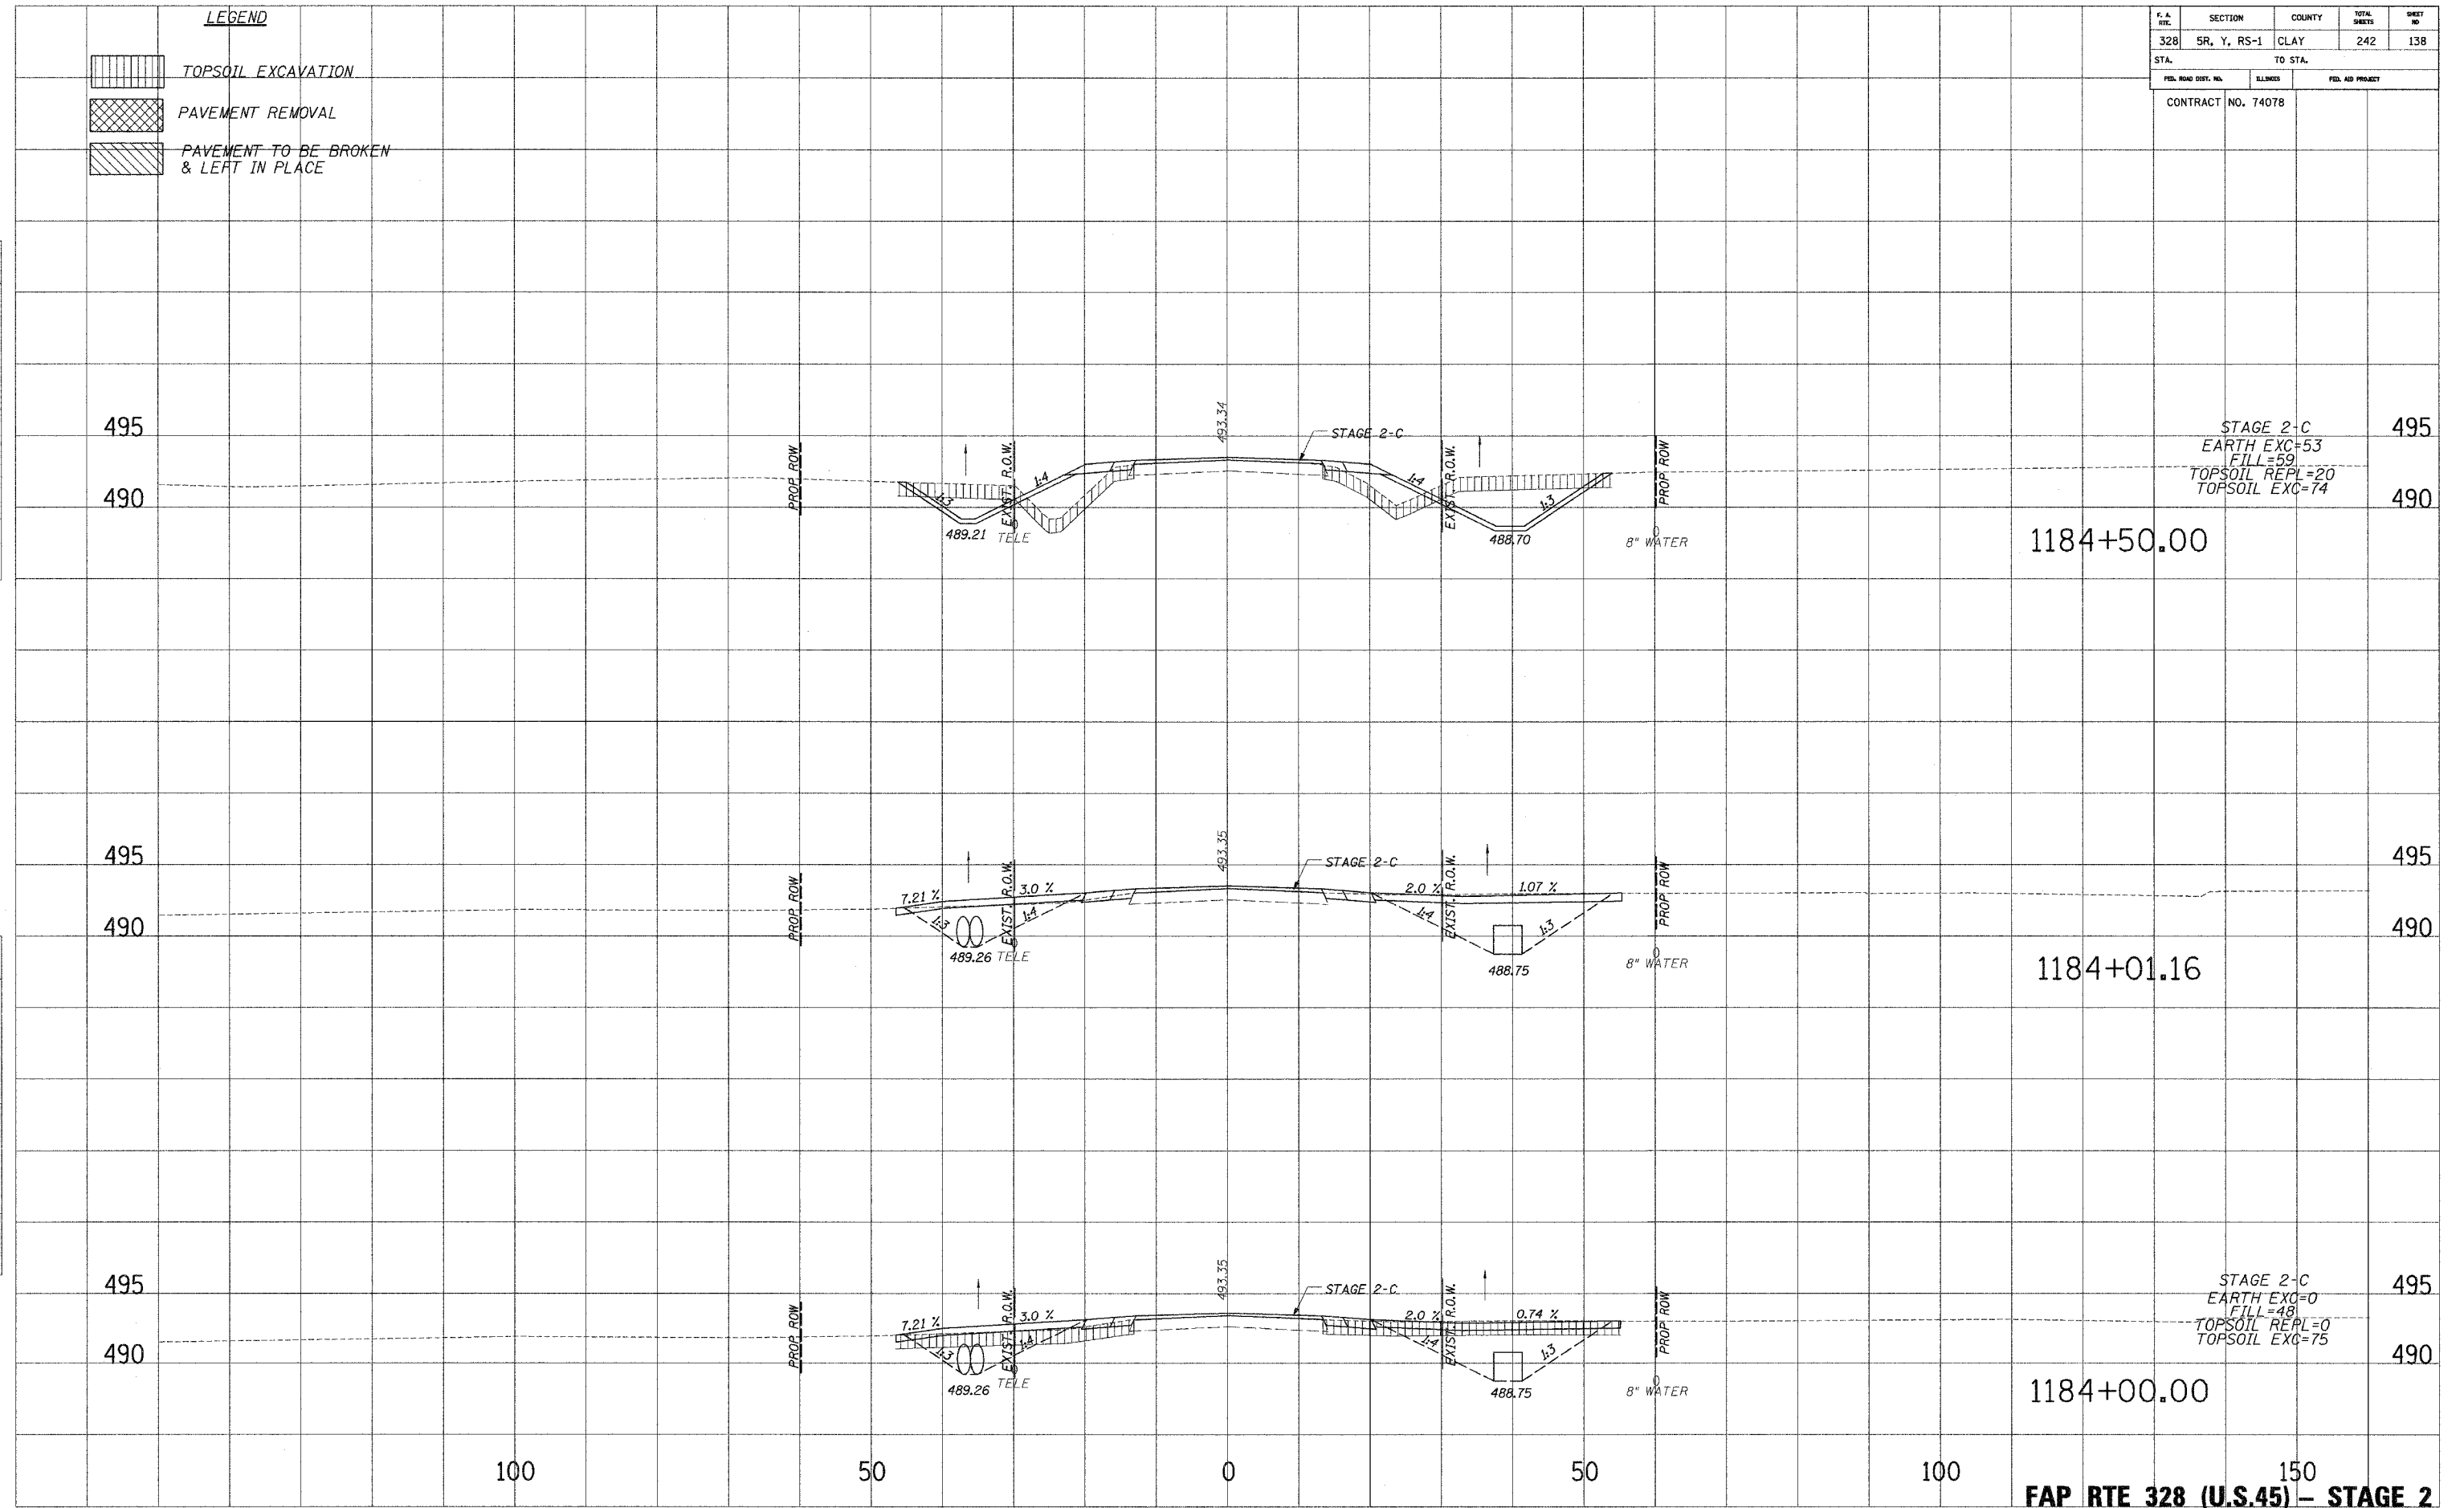

...:\DATA\FAP-25.dwg 10/24/2005 8:55:22 AM