

F. A. RTE.	SECTION	COUNTY	TOTAL SHEETS	SHEET NO.
328	5R, Y, RS-1	CLAY	242	139
STA.		TO STA.		
FED. ROAD DIST. NO.	SUBDIST.	FED. AID PROJECT		
CONTRACT NO. 74078				


**LEGEND**

	TOPSOIL EXCAVATION
	PAVEMENT REMOVAL
	PAVEMENT TO BE BROKEN & LEFT IN PLACE

PLATES  
NOTE BOOK  
NO.

PLATES  
NOTE BOOK  
NO.

PLATES  
NOTE BOOK  
NO.

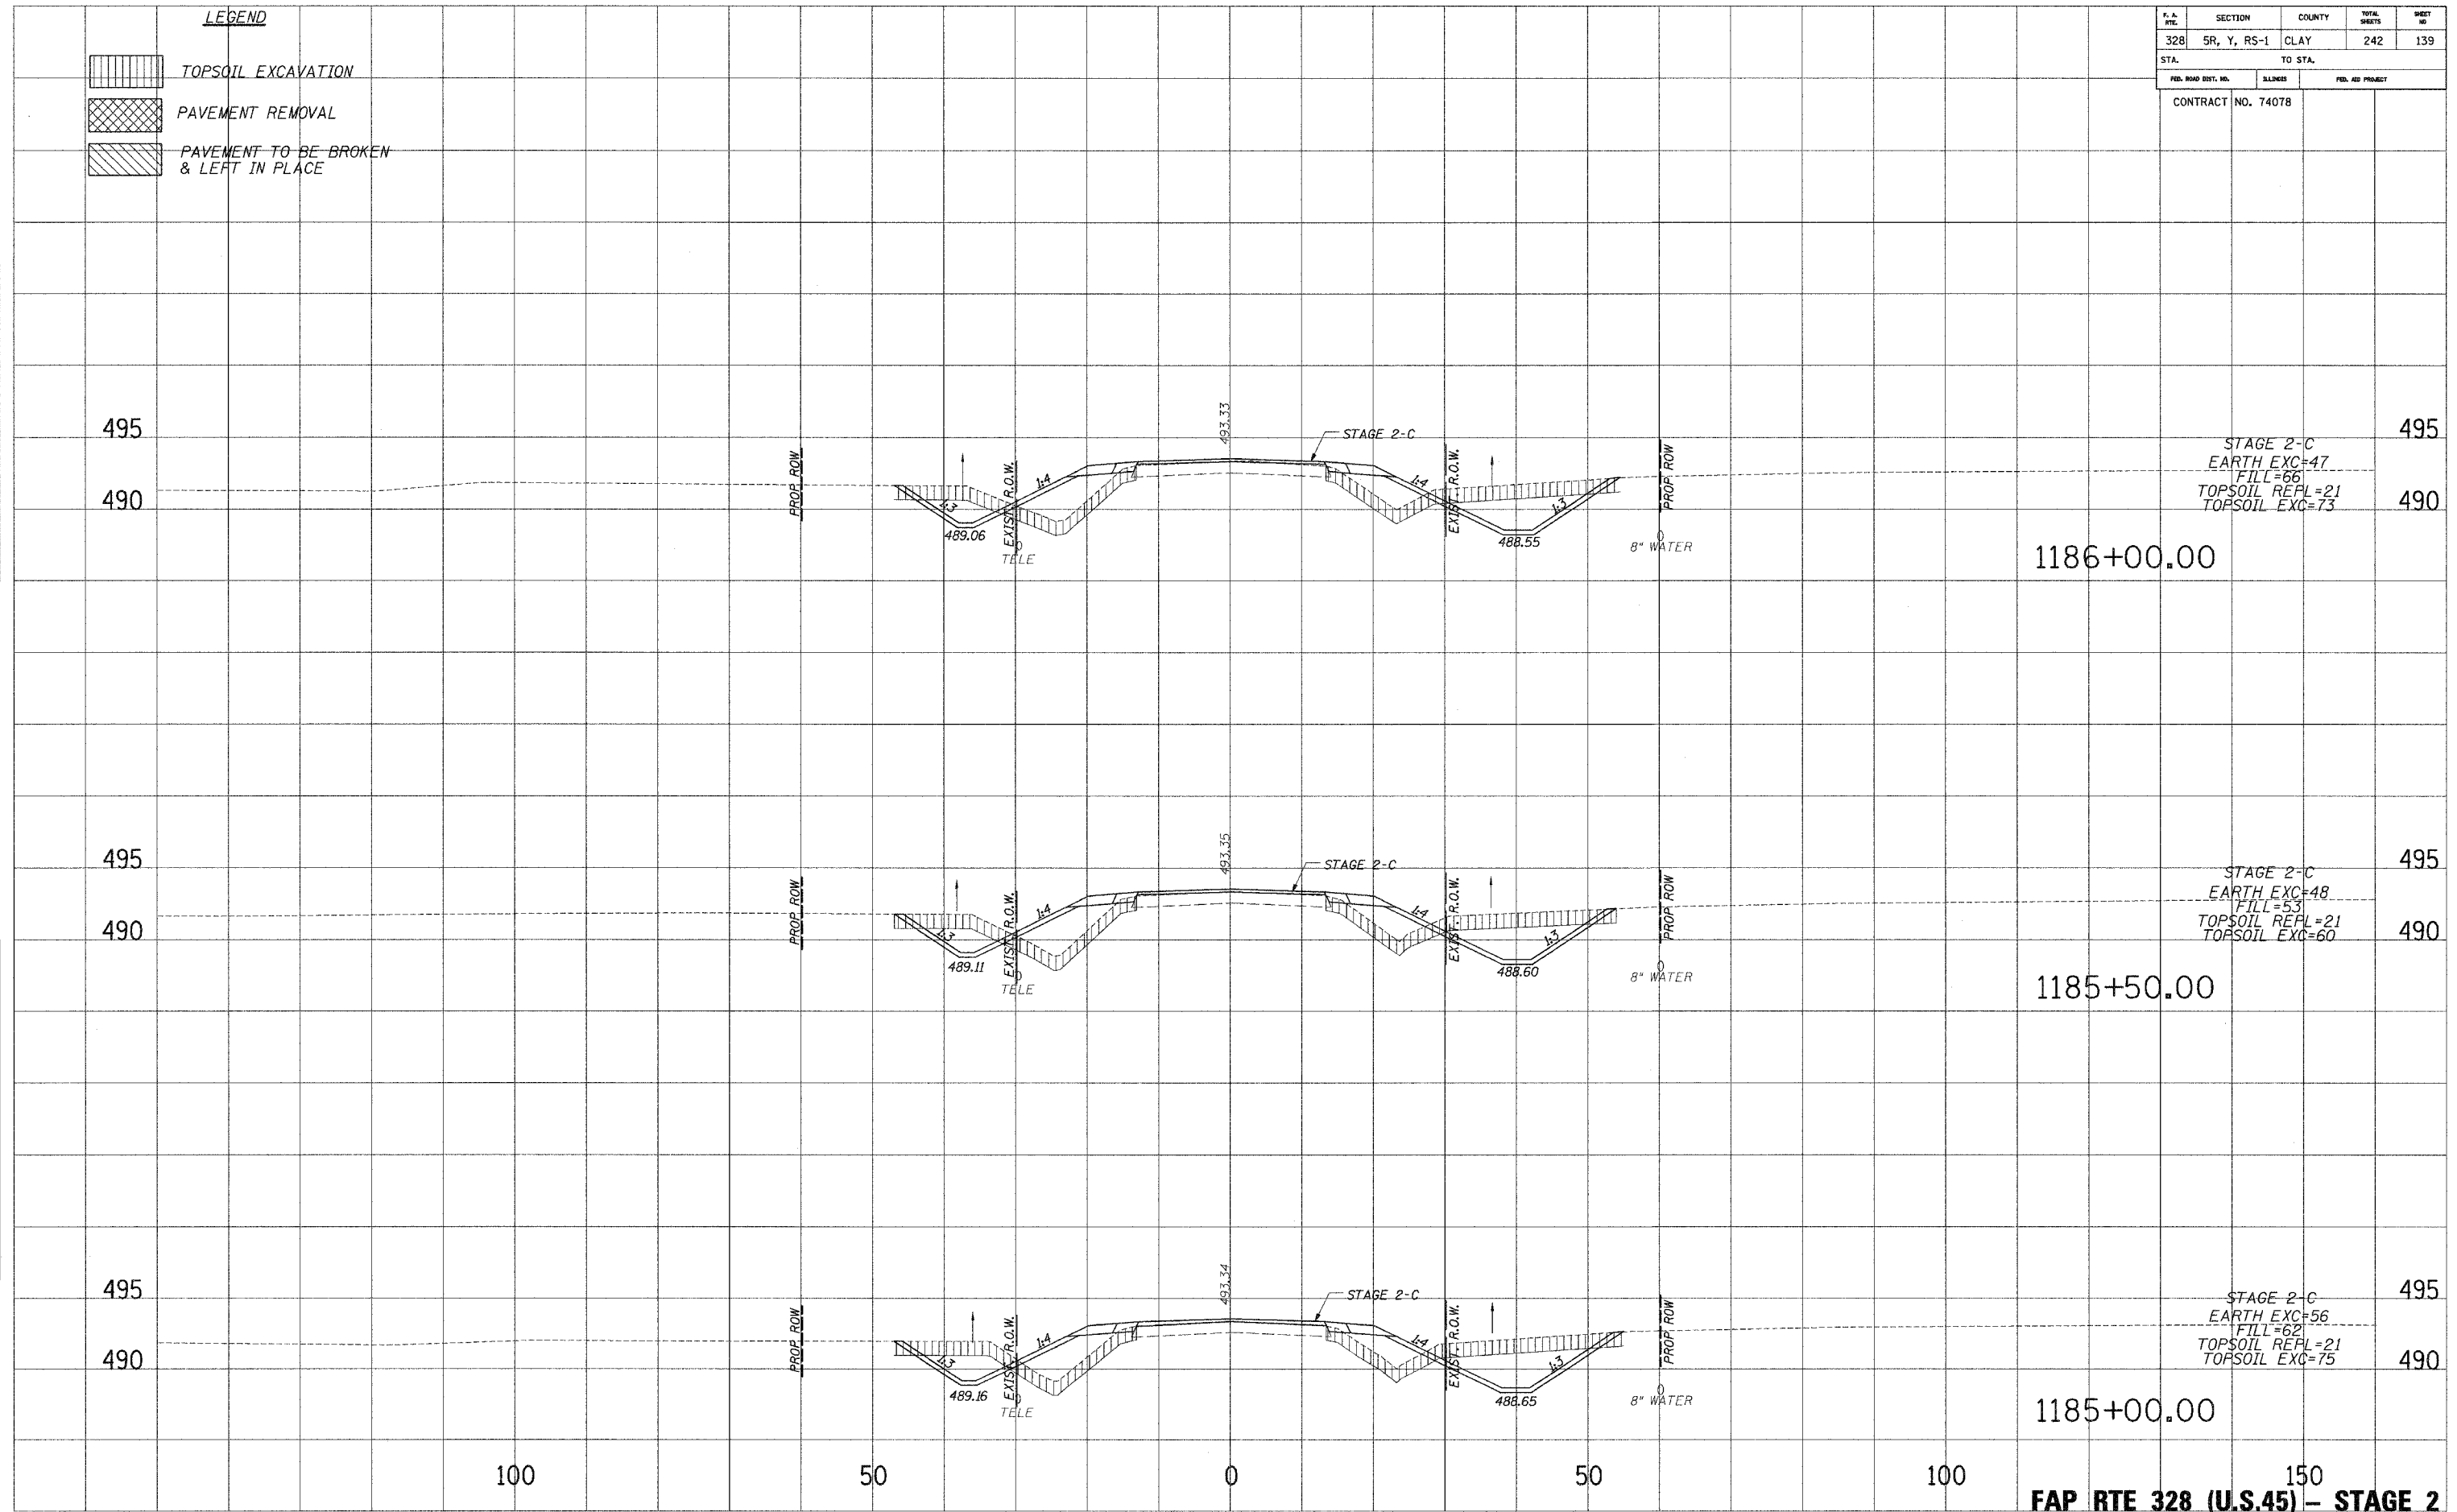

FAP RTE 328 (U.S.45) - STAGE 2

.../20/2006 8:55:28 AM