




F. A. RFL.	SECTION	COUNTY	TOTAL SHEETS	SHEET NO.
328	5R, Y, RS-1	CLAY	242	145
STA.		TO STA.		
FED. ROAD DIST. NO.	ILLINOIS	FED. AID PROJECT		
CONTRACT NO. 74078				

**LEGEND**

 TOPSOIL EXCAVATION


 PAVEMENT REMOVAL

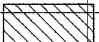 PAVEMENT TO BE BROKEN & LEFT IN PLACE

PLOTTED  
NOTE BOOK  
NO.

PLOTTED  
NOTE BOOK  
NO.

PLOTTED  
NOTE BOOK  
NO.

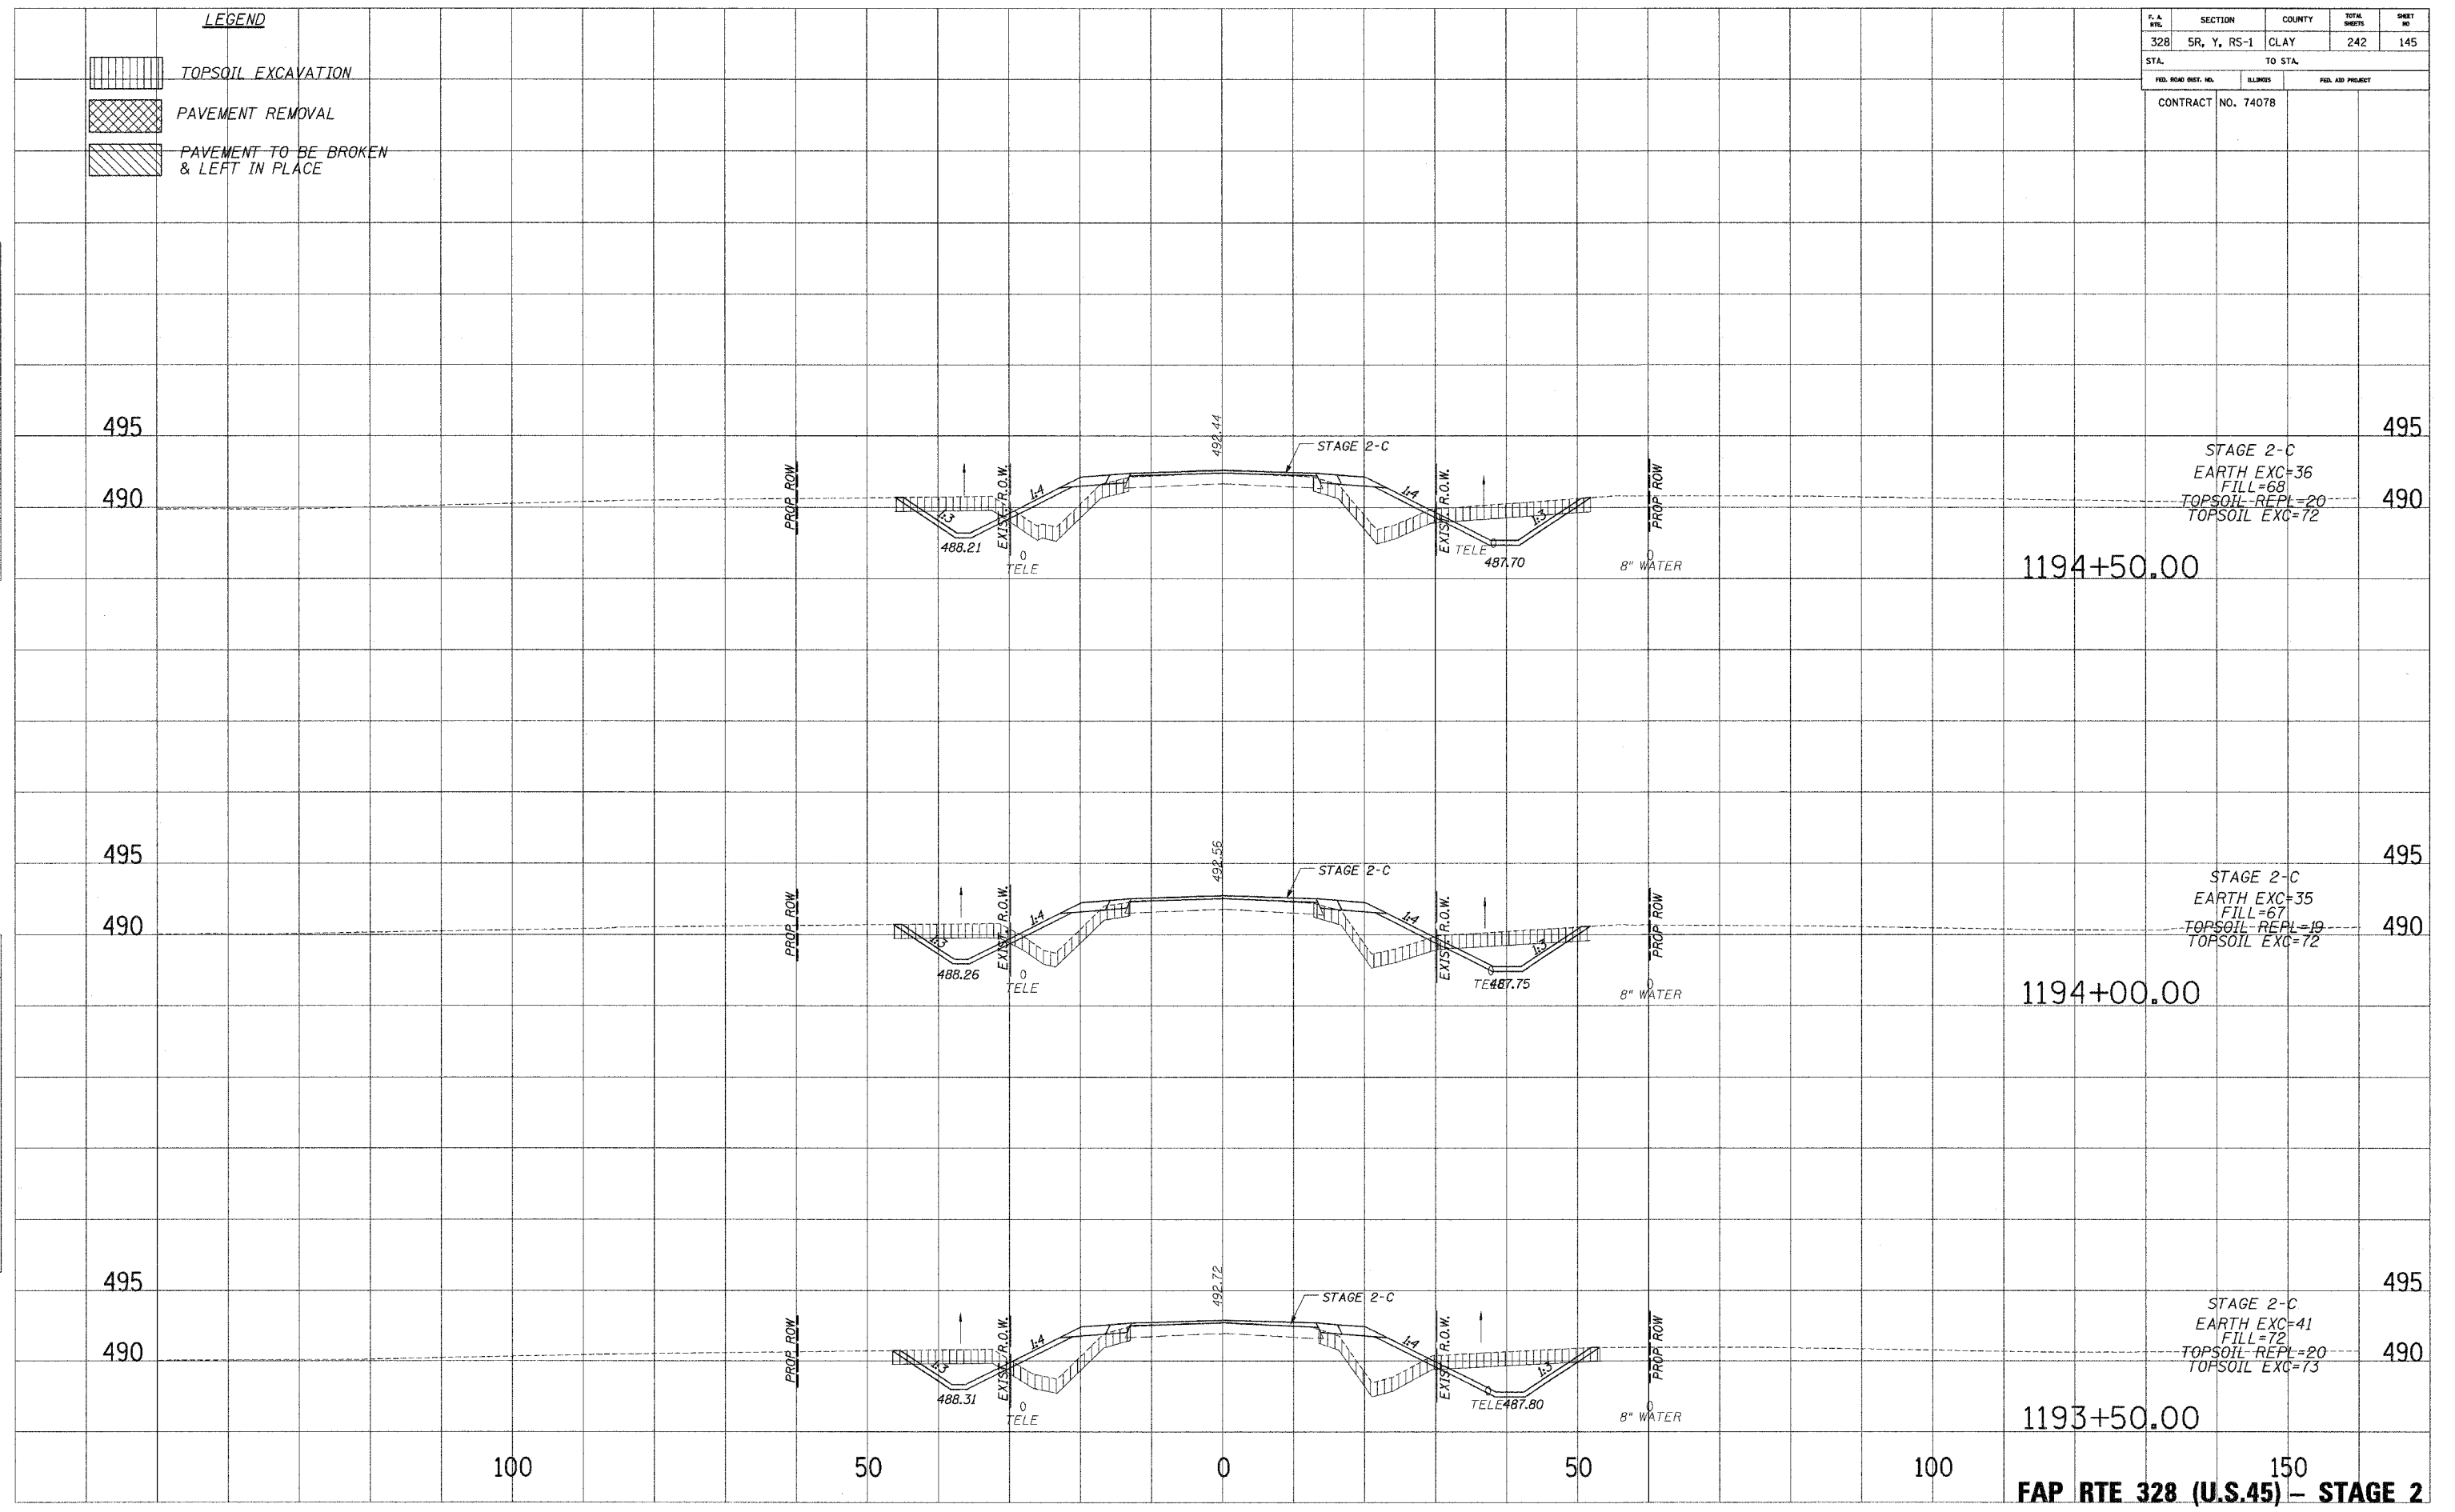

100 50 0 50 100 150  
**FAP RTE 328 (U.S.45) - STAGE 2**

D:\work\328\328.dwg 10/24/2006 8:56:23 AM