




F. & A. RTE.	SECTION	COUNTY	TOTAL SHEETS	SHEET NO.
328	5R, Y, RS-1	CLAY	242	150
STA.		TO STA.		
FED. ROAD DIST. NO.	BLDG. NO.	FED. AID PROJECT		
CONTRACT NO. 74078				

LEGEND


 TOPSOIL EXCAVATION

 PAVEMENT REMOVAL

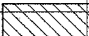 PAVEMENT TO BE BROKEN & LEFT IN PLACE

DATE: _____
 NOTE BOOK NO. _____
 DRAWN BY: _____
 CHECKED BY: _____
 AREAS CHECKED: _____

DATE: _____
 NOTE BOOK NO. _____
 DRAWN BY: _____
 CHECKED BY: _____
 AREAS CHECKED: _____

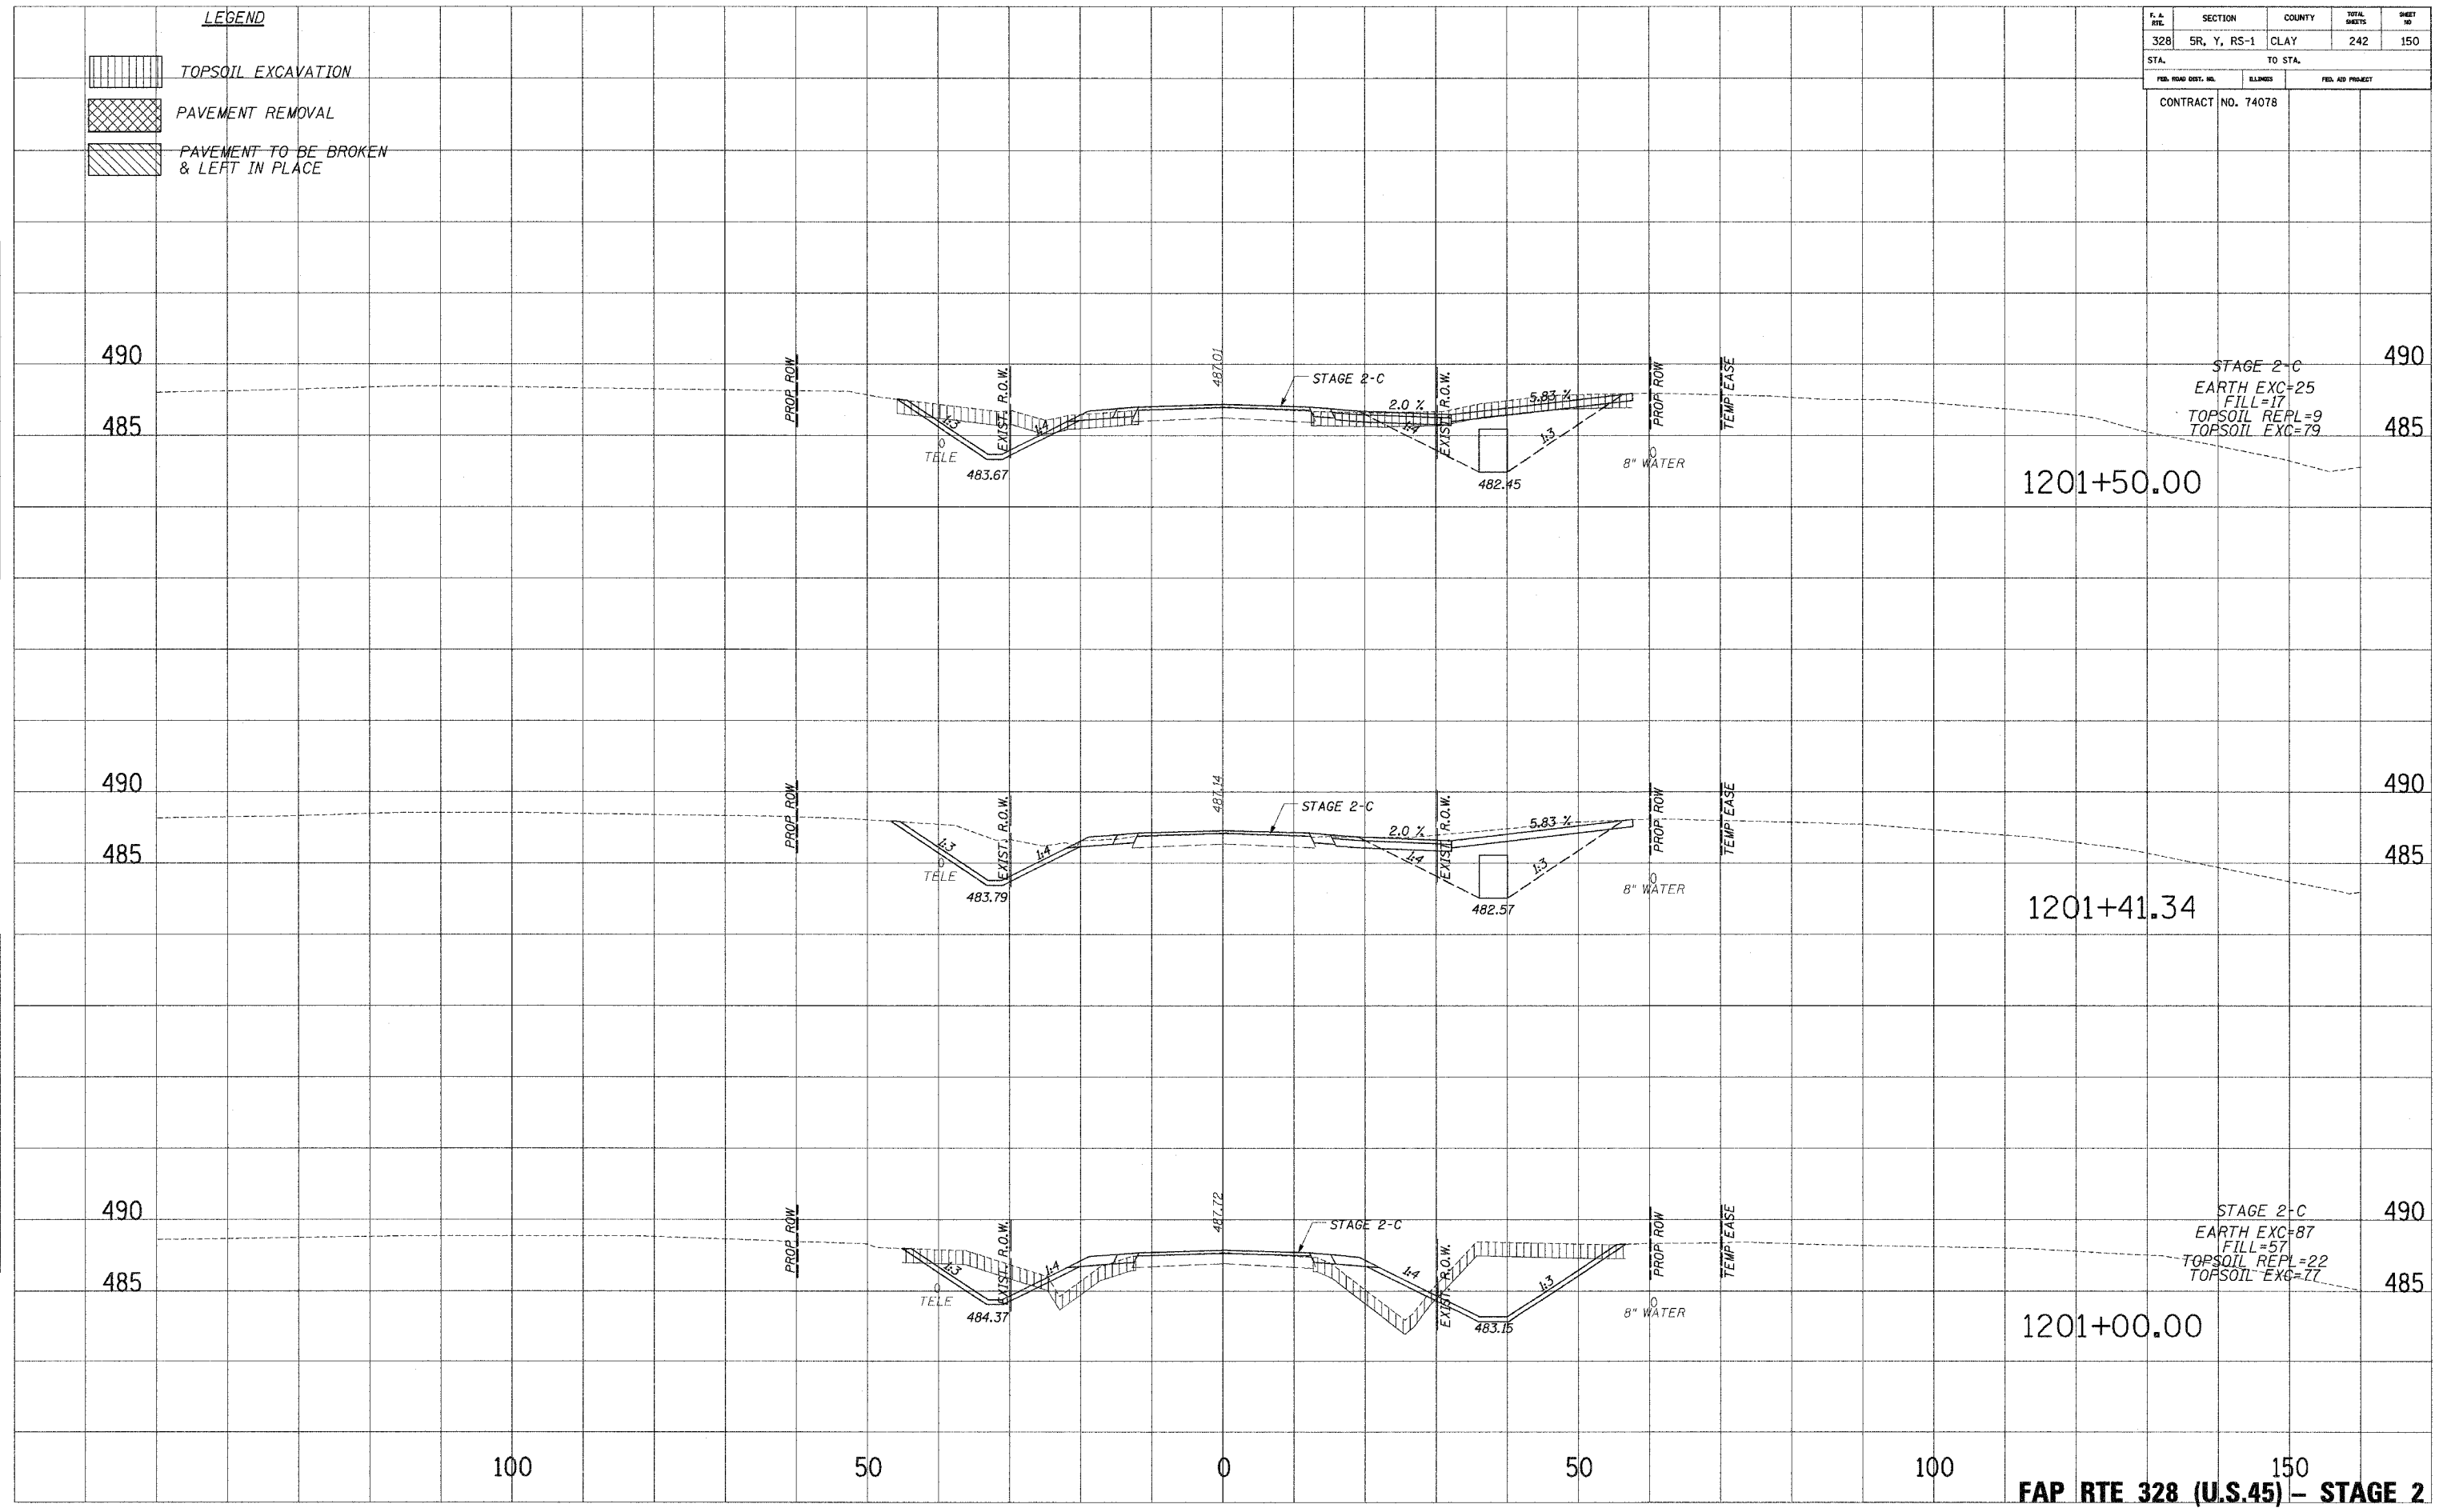

100 50 0 50 100 150
FAP RTE 328 (U.S.45) - STAGE 2

D:\Projects\328\328-05.dwg 10/27/2007 8:59:23 AM