

F. A. RTE.	SECTION	COUNTY	TOTAL SHEETS	SHEET NO.
328	5R, Y, RS-1	CLAY	242	158
STA.		TO STA.		
FED. ROAD DIST. NO.	SEGMENTS	FED. AID PROJECT		
CONTRACT NO. 74078				


**LEGEND**

	TOPSOIL EXCAVATION
	PAVEMENT REMOVAL
	PAVEMENT TO BE BROKEN & LEFT IN PLACE

PLATED  
DATE  
TEMP. DATE  
AREAS CHECKED

PLATED  
DATE  
TEMP. DATE  
AREAS CHECKED

PLATED  
DATE  
TEMP. DATE  
AREAS CHECKED

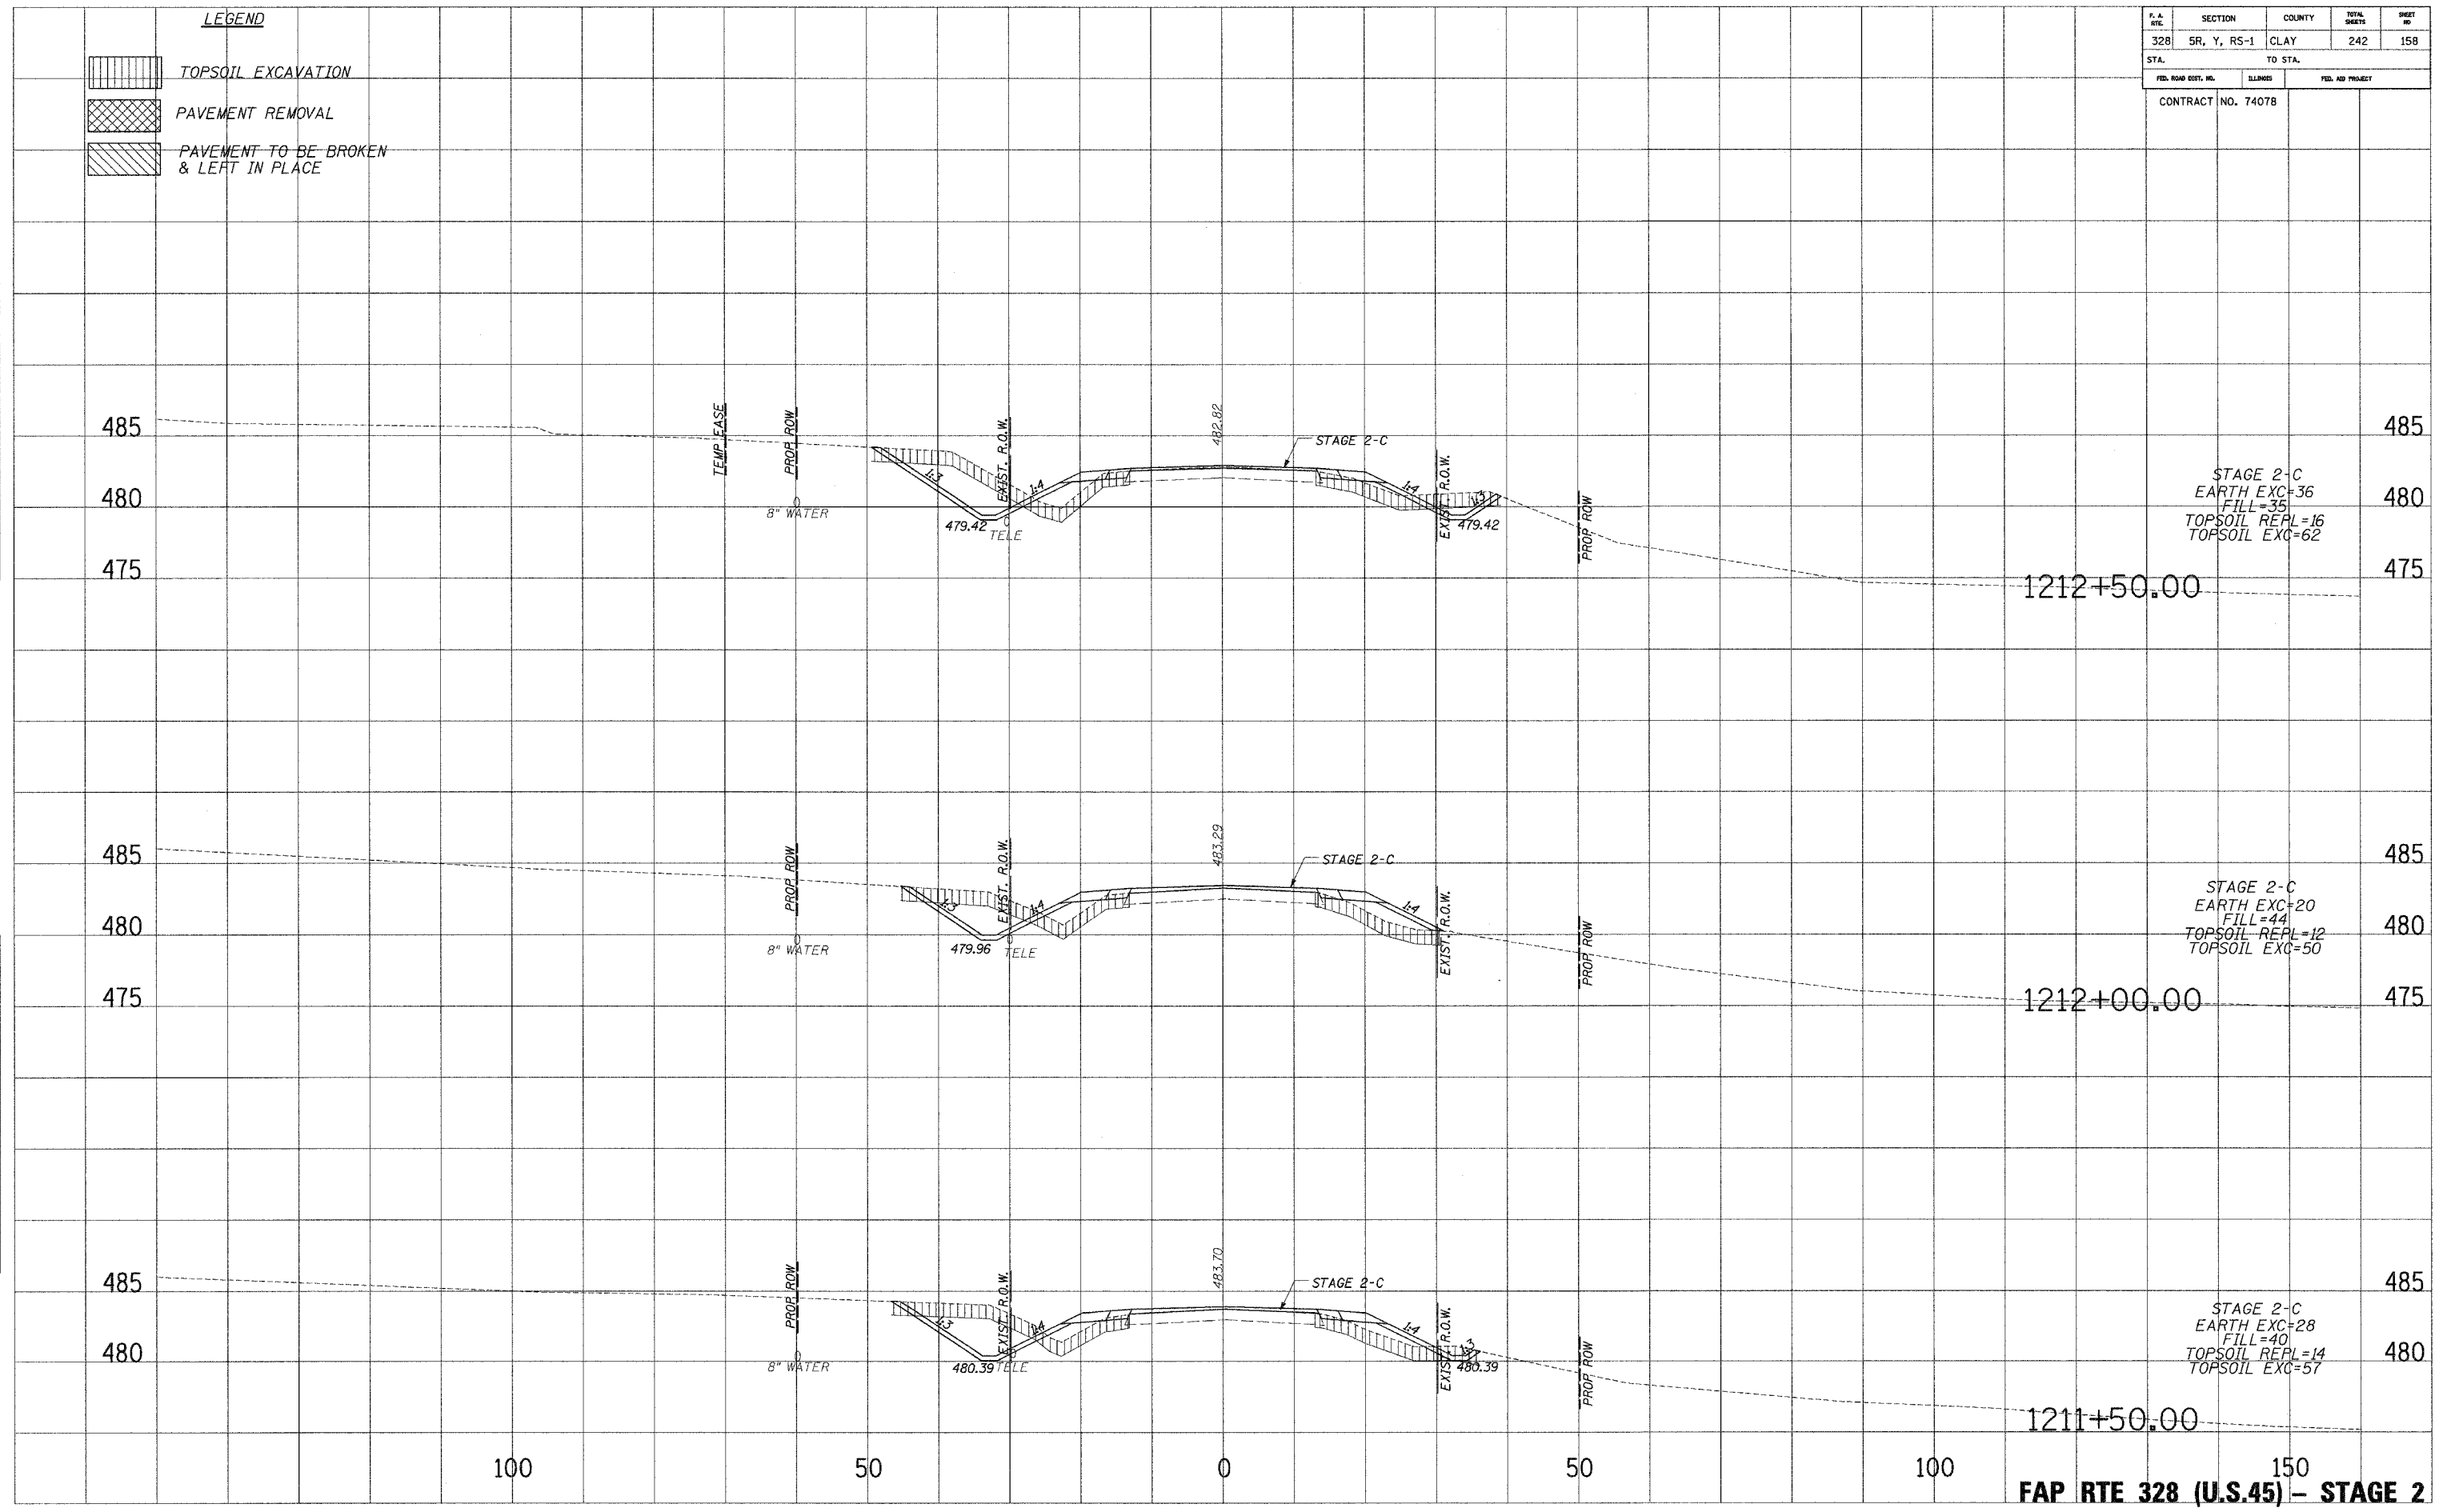

100 50 0 50 100 150  
**FAP RTE 328 (U.S.45) - STAGE 2**

D:\DRAWING\2007\10/27/2007 8:59:24 AM