





F. A. RTE.	SECTION	COUNTY	TOTAL SHEETS	SHEET NO.
328	5R, Y, RS-1	CLAY	242	160
STA.		TO STA.		
FED. ROAD DIST. NO.	BLANKS	FED. AID PROJECT		
CONTRACT NO. 74078				

- LEGEND**
-  TOPSOIL EXCAVATION
  -  PAVEMENT REMOVAL
  -  PAVEMENT TO BE BROKEN & LEFT IN PLACE

PLATES  
 NOTE BOOK  
 TEMPLATE  
 AREAS  
 CHECKED

PLATES  
 NOTE BOOK  
 TEMPLATE  
 AREAS  
 CHECKED

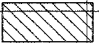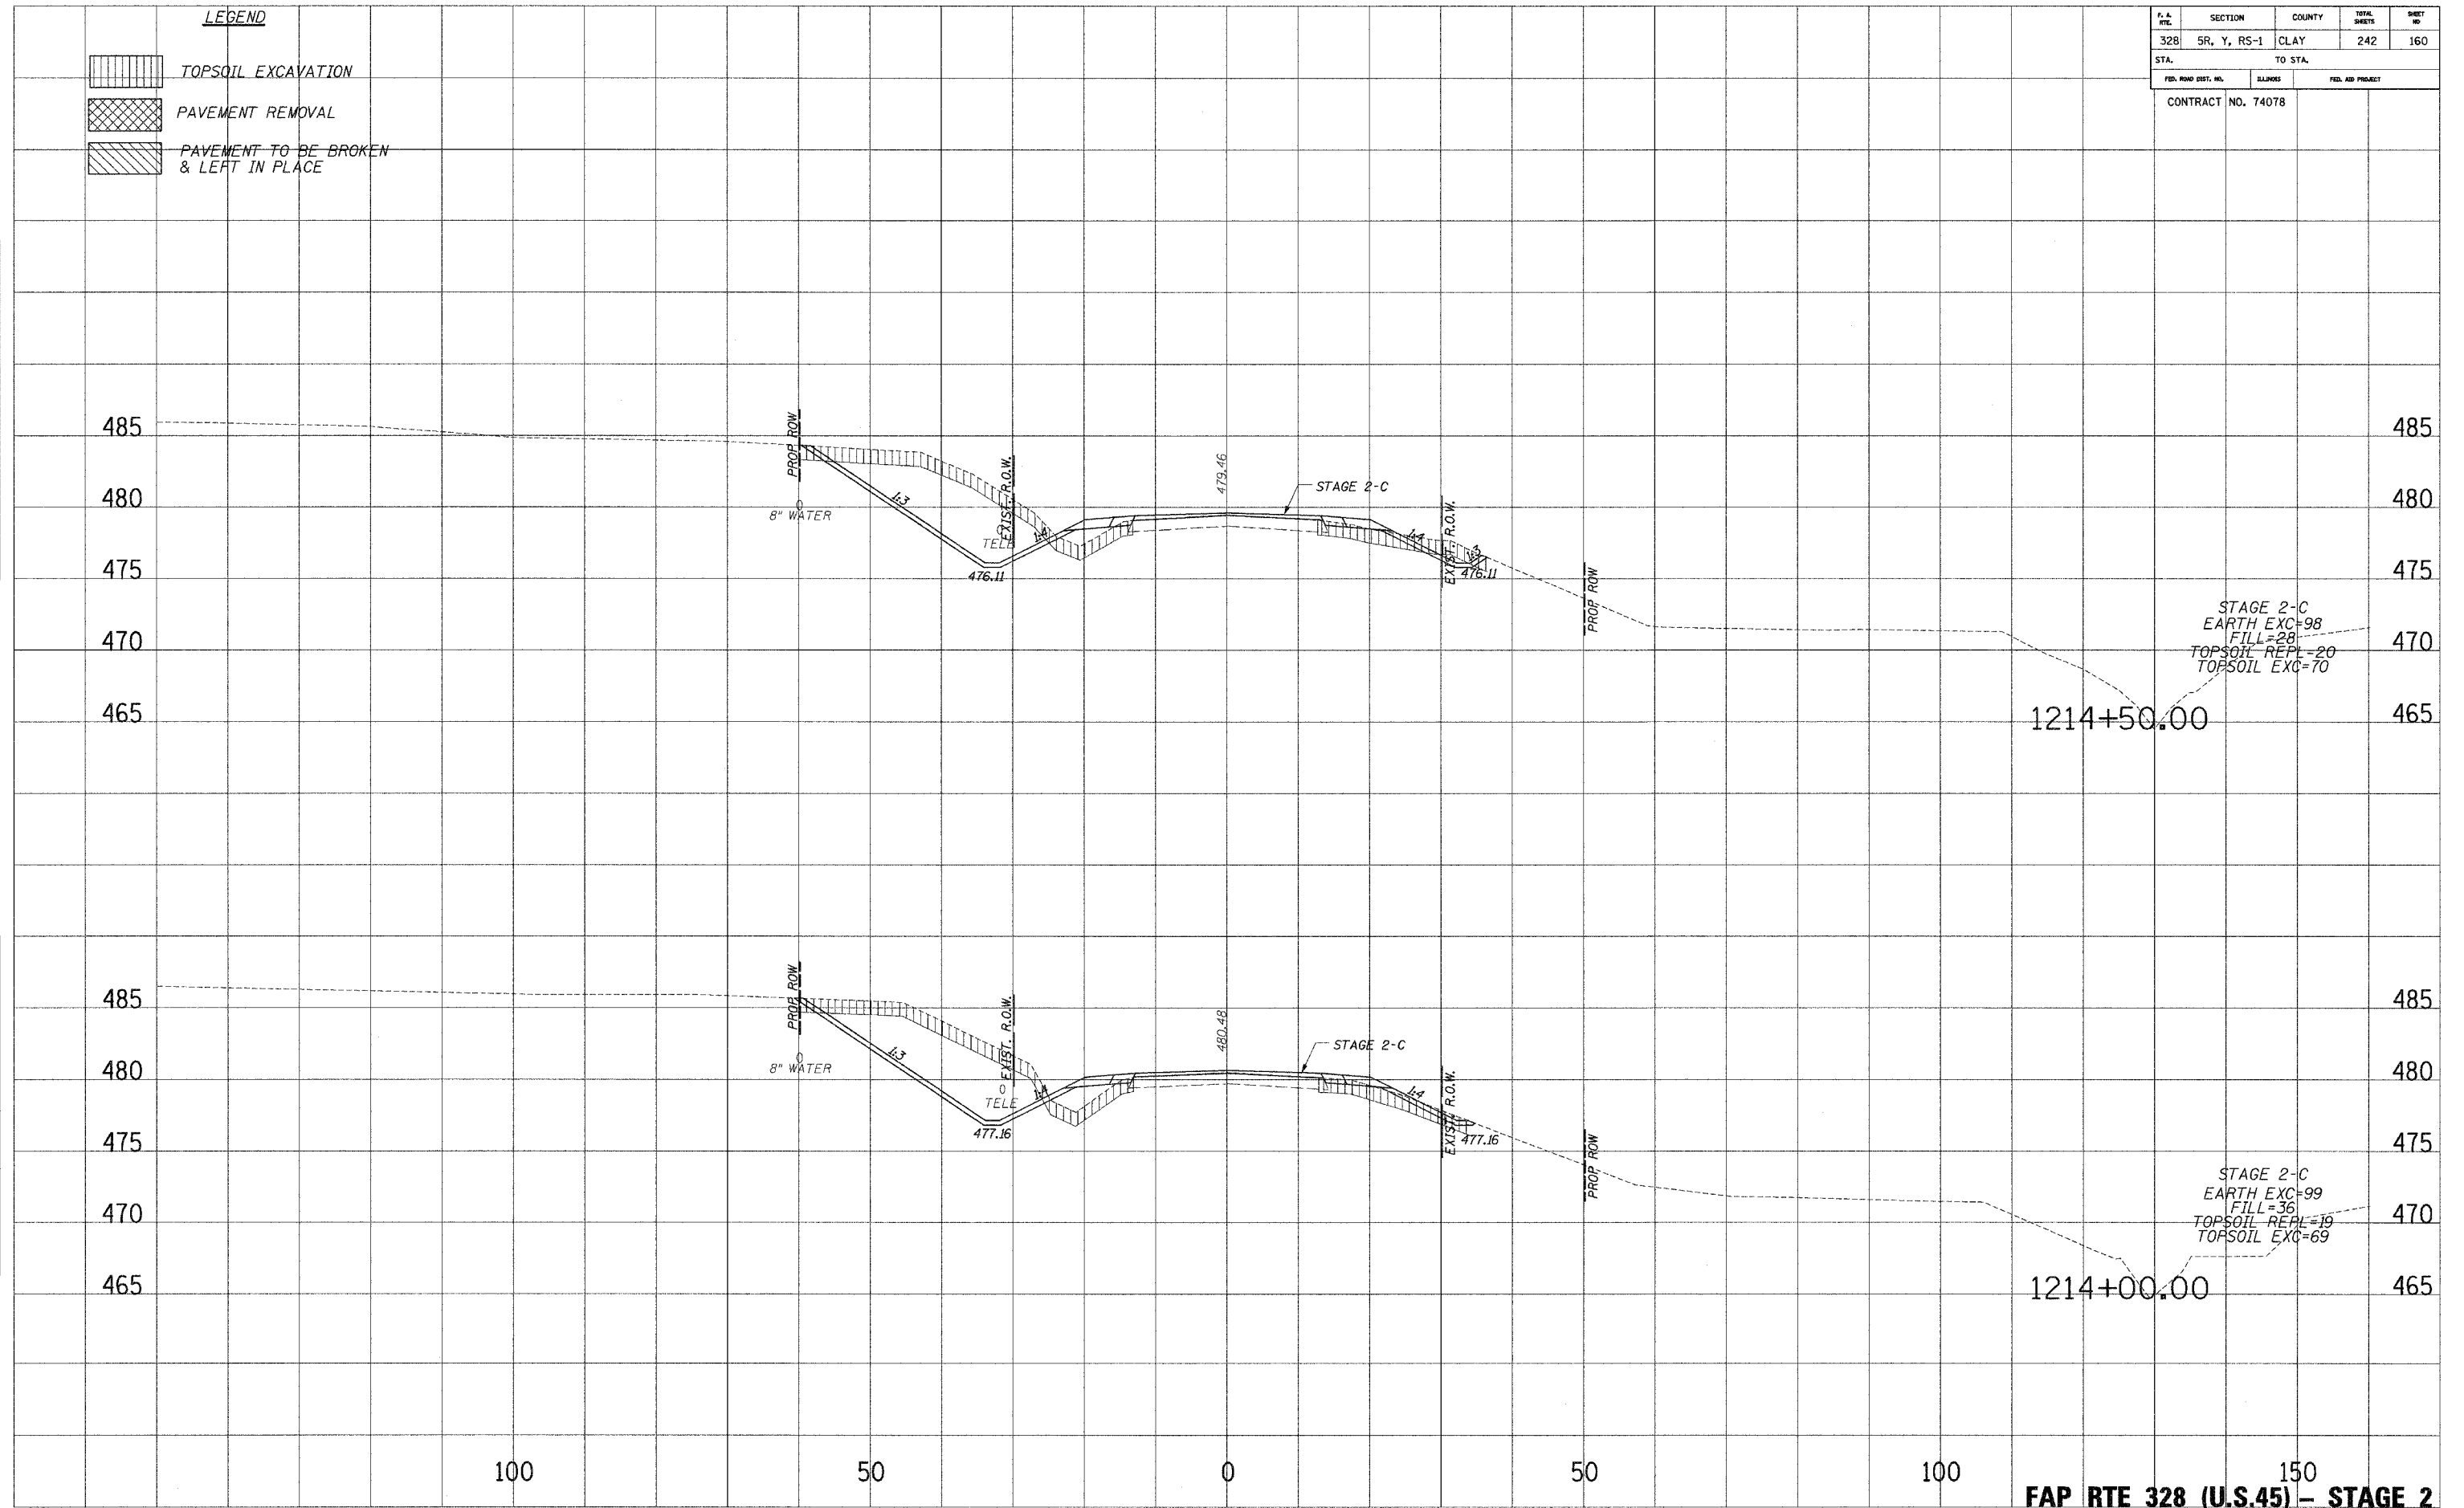

STAGE 2-C  
 EARTH EXC=98  
 FILL=28  
 TOPSOIL REPL=20  
 TOPSOIL EXC=70

STAGE 2-C  
 EARTH EXC=99  
 FILL=36  
 TOPSOIL REPL=19  
 TOPSOIL EXC=69

...:\DATA\stage2-20.dgn 10/29/2006 6:32:25 AM