


F.A. RYL.	SECTION	COUNTY	TOTAL SHEETS	SHEET NO.
328	5R, Y, RS-1	CLAY	242	162
STA. 328		TO STA. 480		
FED. ROAD DIST. NO.	ELIMINOS	FED. AID PROJECT		
CONTRACT NO. 74078				

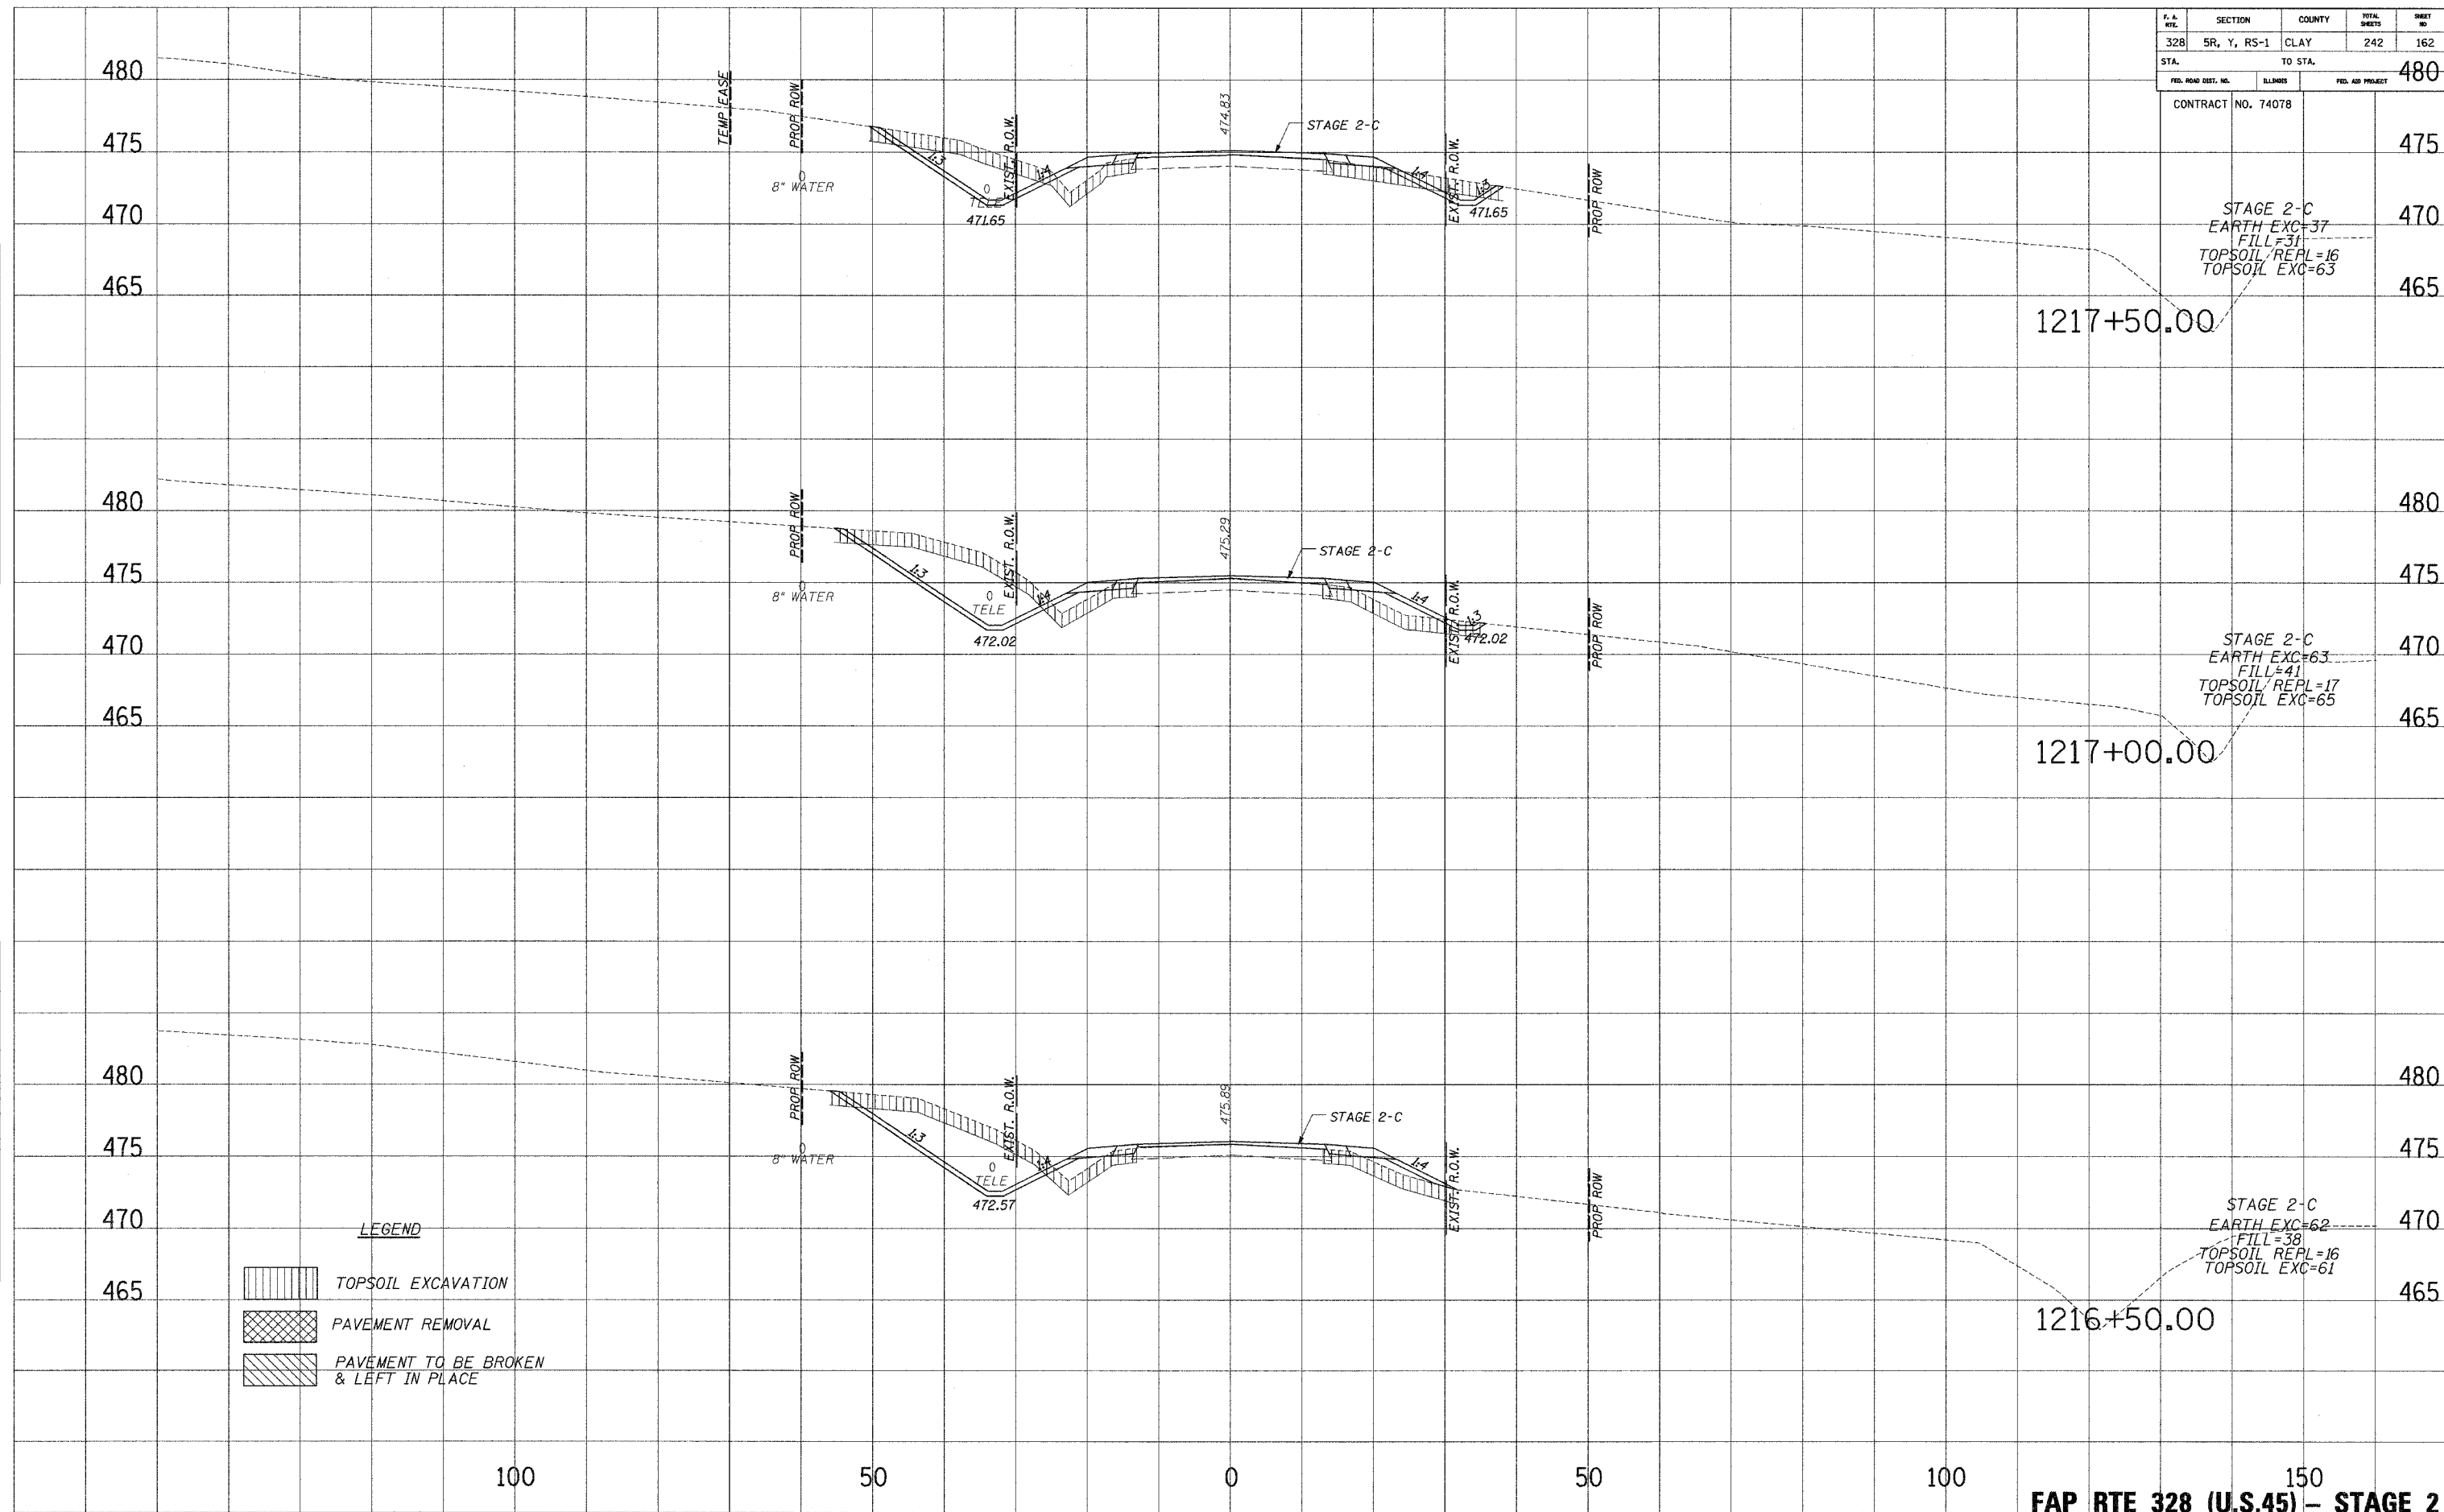

**LEGEND**

	TOPSOIL EXCAVATION
	PAVEMENT REMOVAL
	PAVEMENT TO BE BROKEN & LEFT IN PLACE

STAGE 2-C  
EARTH EXC=37  
FILL=31  
TOPSOIL/REPL=16  
TOPSOIL EXC=63

STAGE 2-C  
EARTH EXC=63  
FILL=41  
TOPSOIL/REPL=17  
TOPSOIL EXC=65

STAGE 2-C  
EARTH EXC=62  
FILL=38  
TOPSOIL/REPL=16  
TOPSOIL EXC=61

PLATED  
NOTE BOOK  
TEMP. DTG  
AREAS CHECKED

PLATED  
NOTE BOOK  
TEMP. DTG  
AREAS CHECKED

10/24/2009 8:55:25 AM