





F.A. RTE.	SECTION	COUNTY	TOTAL SHEETS	SHEET NO.
328	5R, Y, RS-1	CLAY	242	164
STA.		TO STA.		
FED. ROAD DIST. NO.		MILEAGE		FED. AID PROJECT
CONTRACT NO. 74078				

LEGEND

-  TOPSOIL EXCAVATION
-  PAVEMENT REMOVAL
-  PAVEMENT TO BE BROKEN & LEFT IN PLACE

PLATED
 NOTE BOOK
 TEMP. BY
 AREAS CHECKED
 NO.

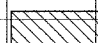PLATED
 NOTE BOOK
 TEMP. BY
 AREAS CHECKED
 NO.

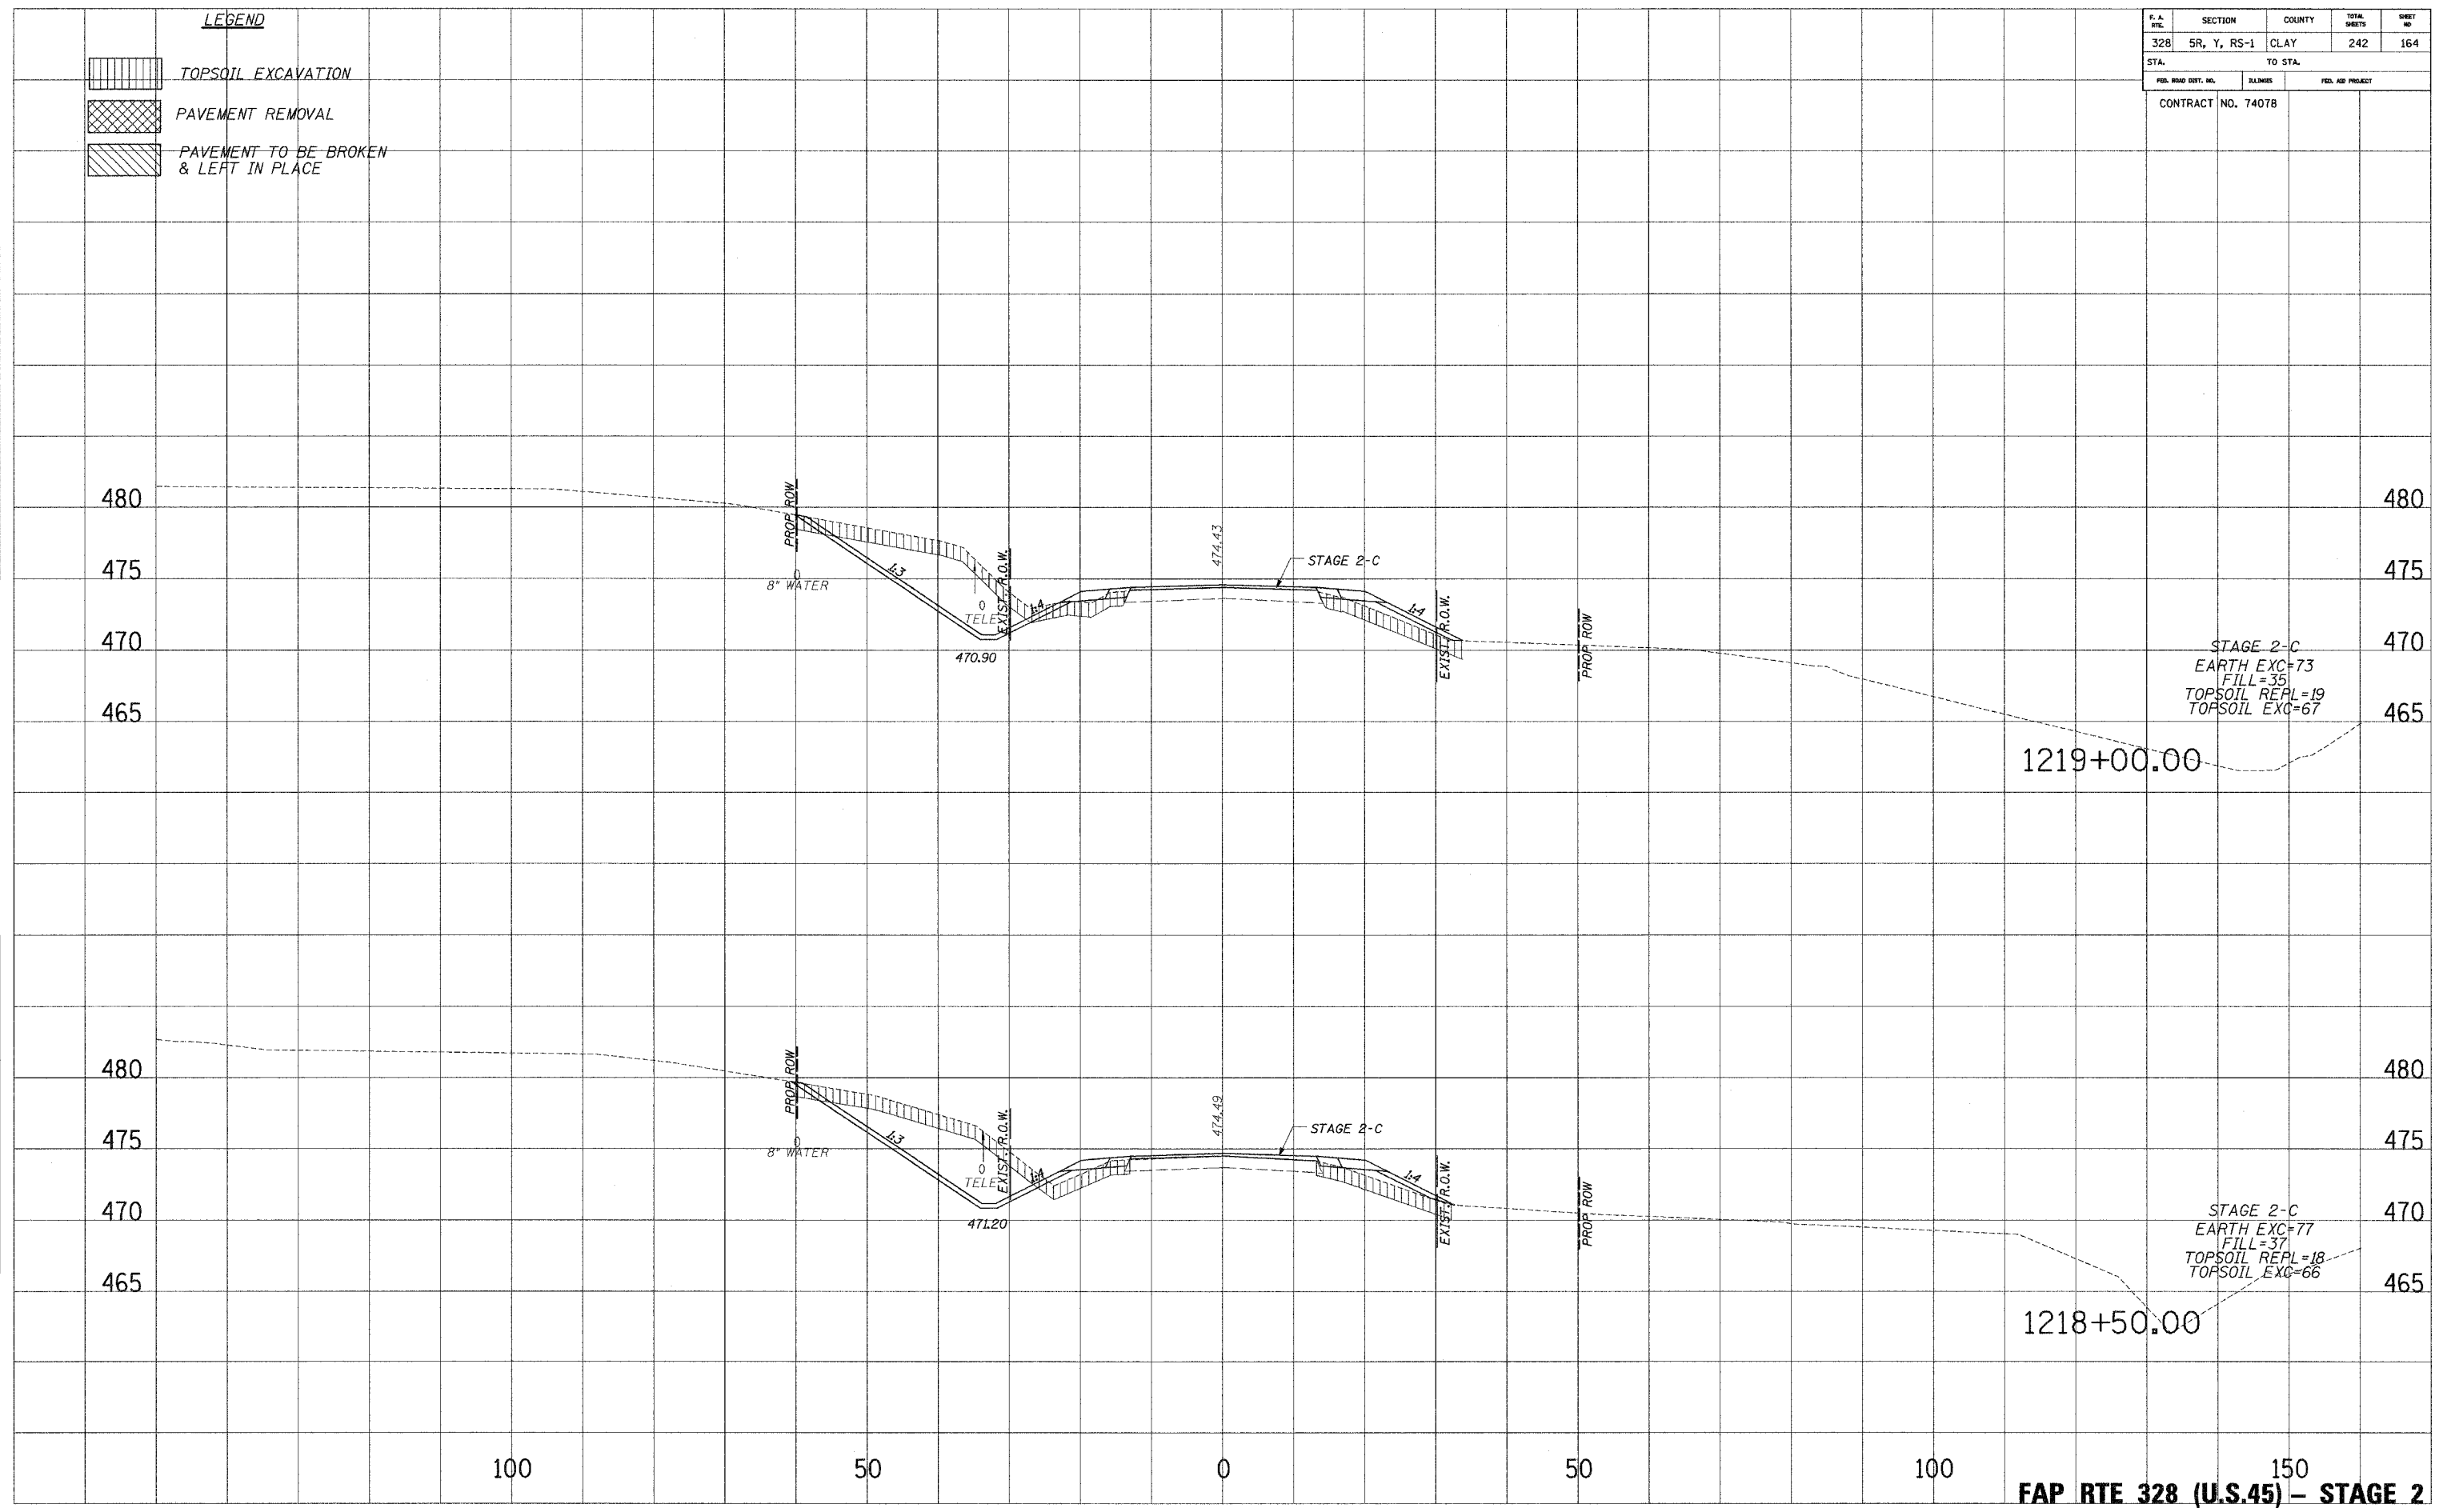

... DRAWING BY: ... DATE: ...