


F. A. RTE.	SECTION	COUNTY	TOTAL SHEETS	SHEET NO.
328	5R, Y, RS-1	CLAY	242	172
STA.		TO STA.		
FED. ROAD DIST. NO.		ILLINOIS	FED. AID PROJECT	
CONTRACT NO. 74078				

LEGEND

	TOPSOIL EXCAVATION
	PAVEMENT REMOVAL
	PAVEMENT TO BE BROKEN & LEFT IN PLACE

PLOTTED
DATE
NOTE BOOK
NO.

PLOTTED
DATE
NOTE BOOK
NO.

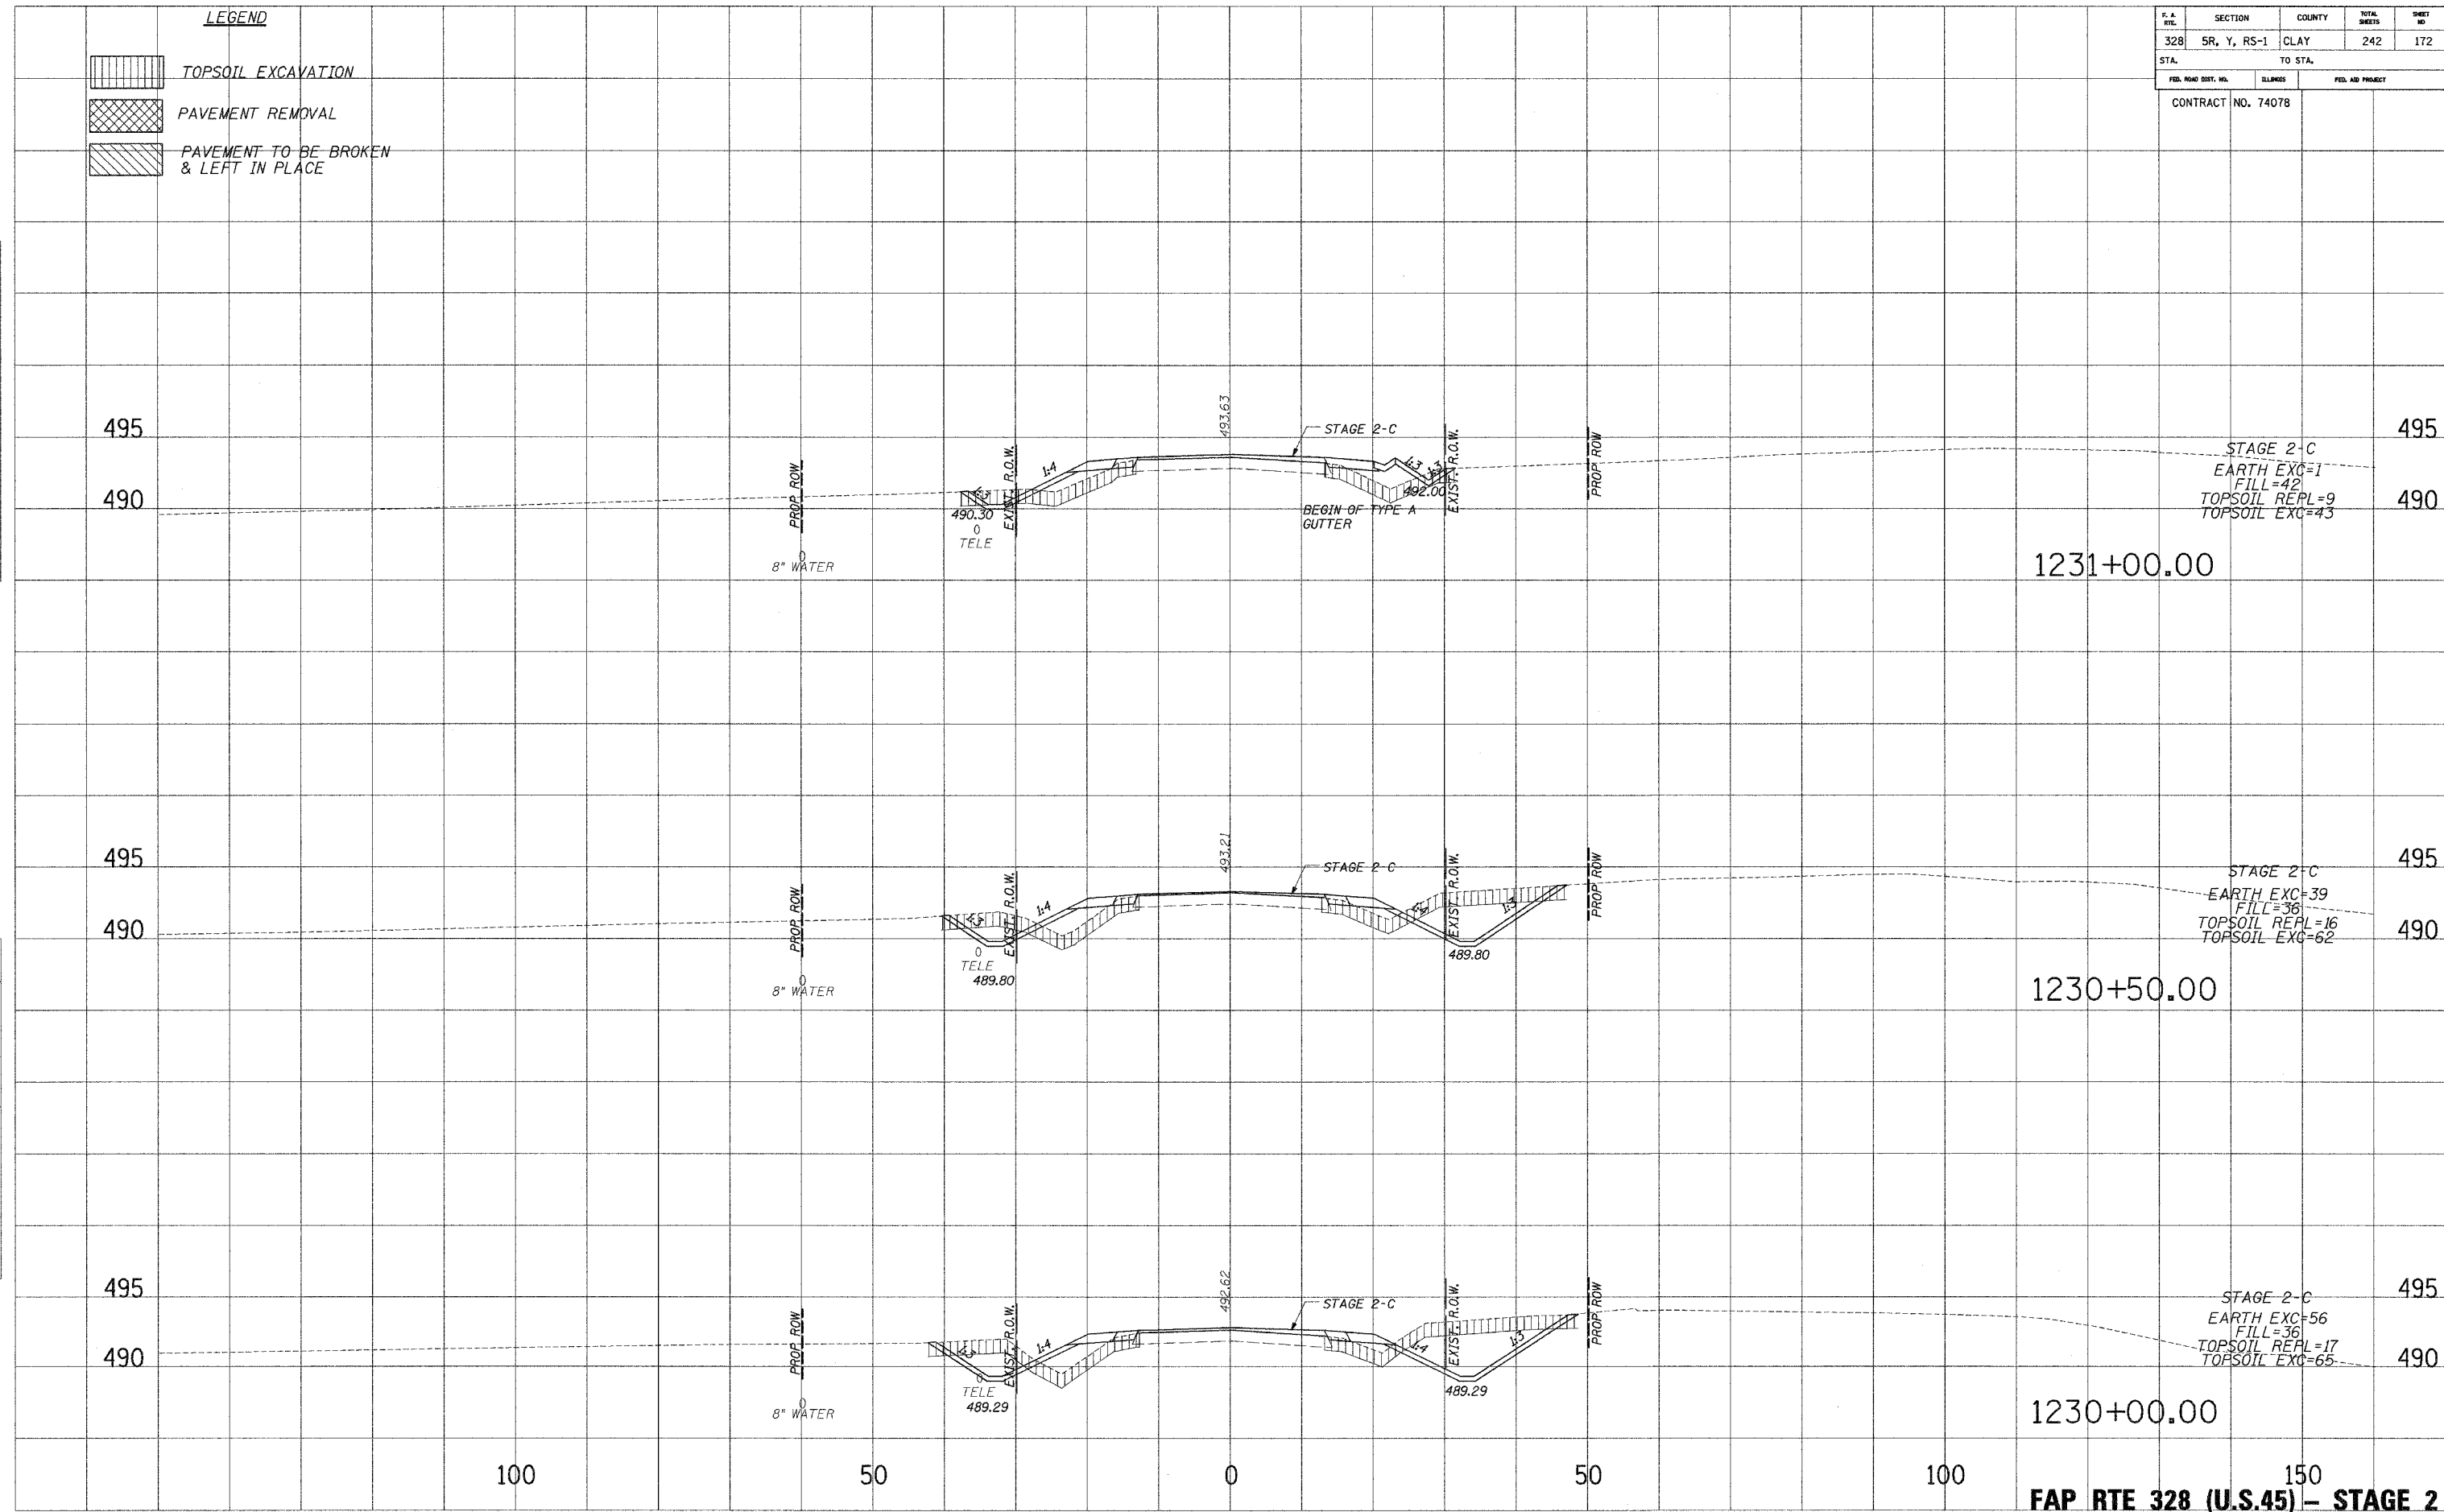

1231+00.00

1230+50.00

1230+00.00

FAP RTE 328 (U.S.45) - STAGE 2

...:\pav\stage2-00.dwg 10/24/2005 10:55:26 AM